




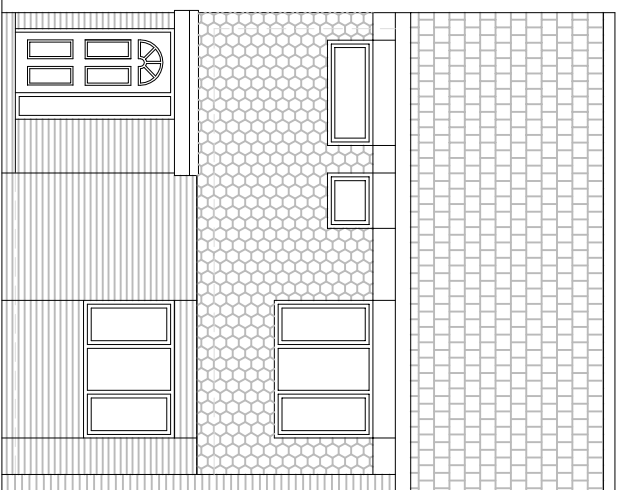


FRONT (North) ELEVATION (Extg)

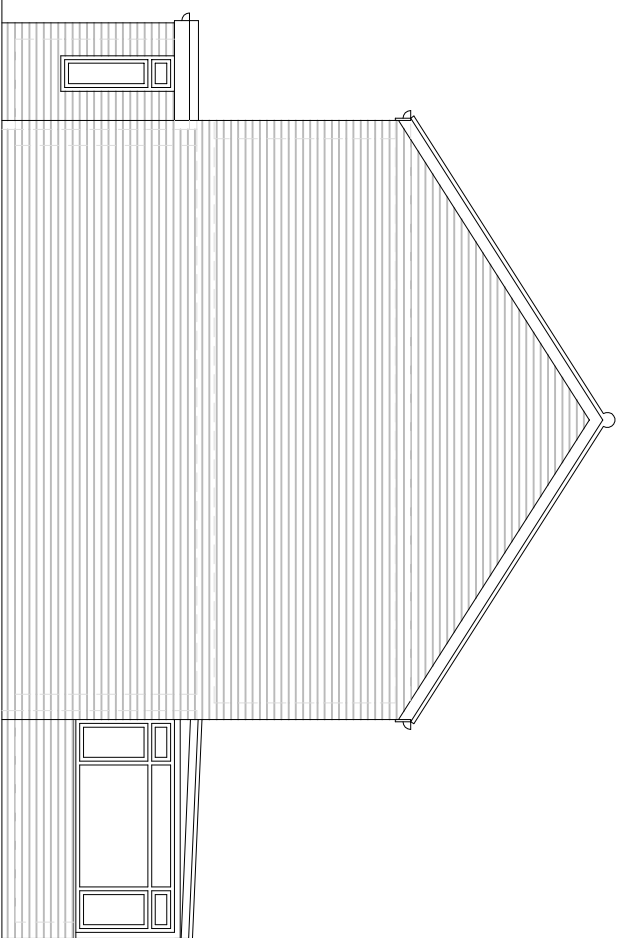

RIGHT SIDE (West) ELEVATION (Extg)

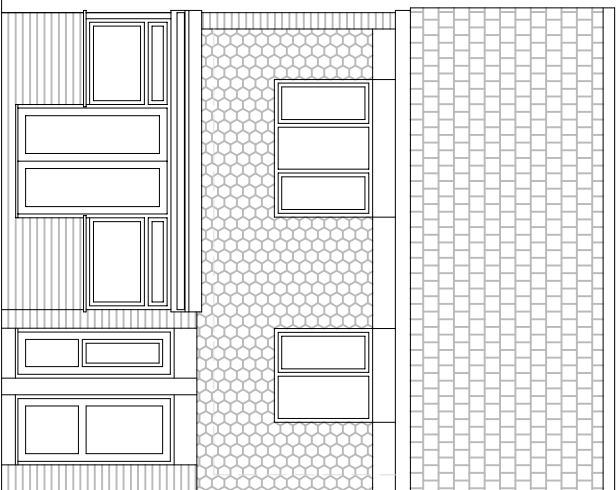

REAR (South) ELEVATION (Extg)

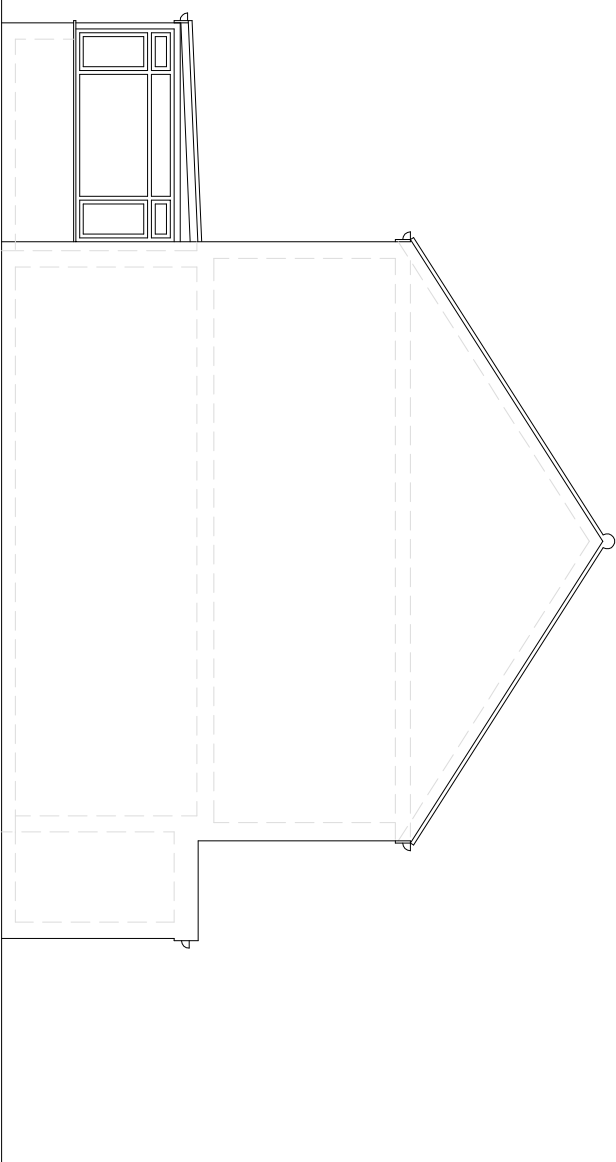


LEFT SIDE (East) ELEVATION (Extg)

NOTES:

1. Proposal Site is shown in Red outline.

+

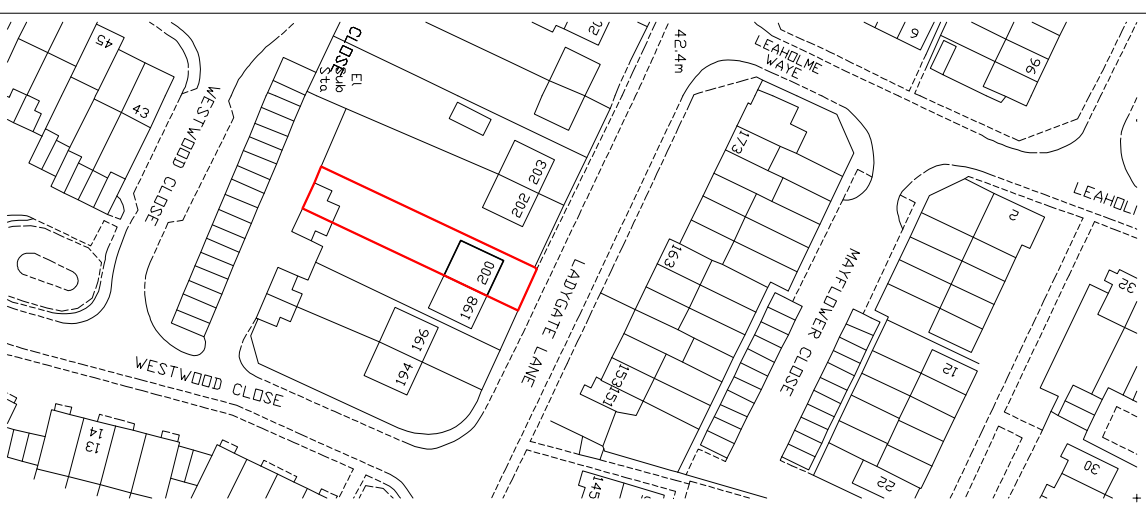

LOCATION PLAN

Scale 1:1250

A	Original Issue	V&R 27Dec20
Ver	Amendments	Drn By Date

MRS D SHAH

Project
TWO STOREY REAR EXTENSION
at
200 Ladygate Lane, Ruislip HA4 7QY

Drawing Title
EXISTING ELEVATIONS (1:100)
LOCATION PLAN (1:1250)

Scale 1:100, 1:1250. Print@ A3 Landscape in pdf format.
@ A3 Use mentioned and drawn scales to read.

Drq No	Version	Sheet
--------	---------	-------

041_PA_1-2

Version
A

PlanApps

Mob: 07583 503 862
email: rumi.hakim@sky.com

Scale 1:100

