


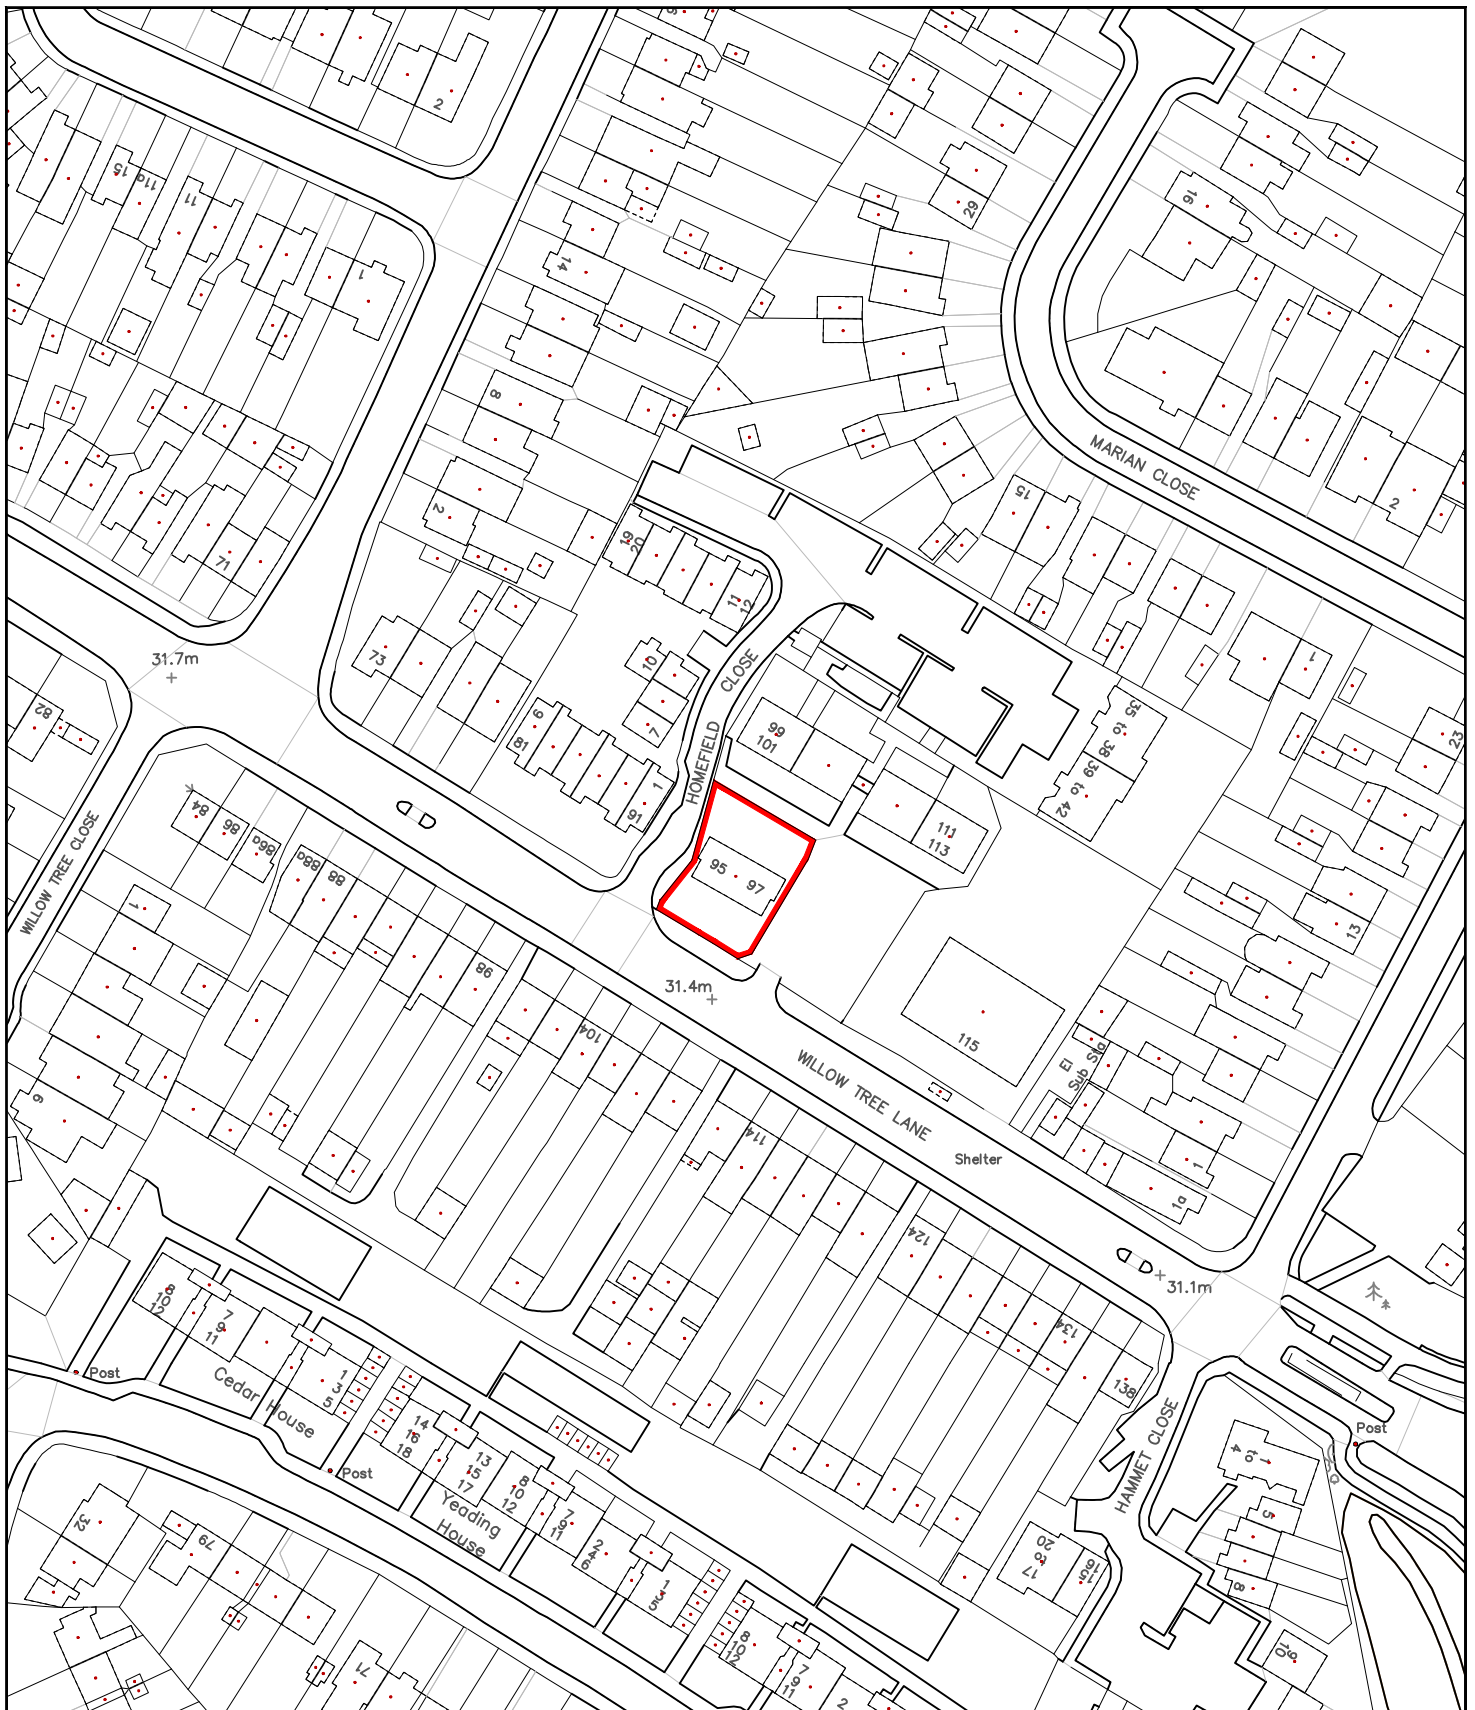

SITE AREA = 412m²



NOTES: - DO NOT SCALE FROM THIS DRAWING. The Contractor must verify all dimensions at the site before setting out, commencing work, or making any shop drawings. Any discrepancies must be reported to the Contract Administrator before proceeding.

Rev	Revision notes	Initials	Date
Project	Scale	Drawn by	
95 & 97 WILLOW TREE LANE, HAYES, UB4 9BL	1:1250 @ A4	MY	
Description	Date	Checked by	
SITE LOCATION PLAN	JUNE 2023	SV	
	Drawing No.	Rev.	
	2023/D/343/P/01		

PLACE DIRECTORATE, CAPITAL PROGRAMME WORKS SERVICE
2E/10, CIVIC CENTRE, UXBRIDGE, UB8 1UW
Tel: 01895 250 111 www.hillingdon.gov.uk