




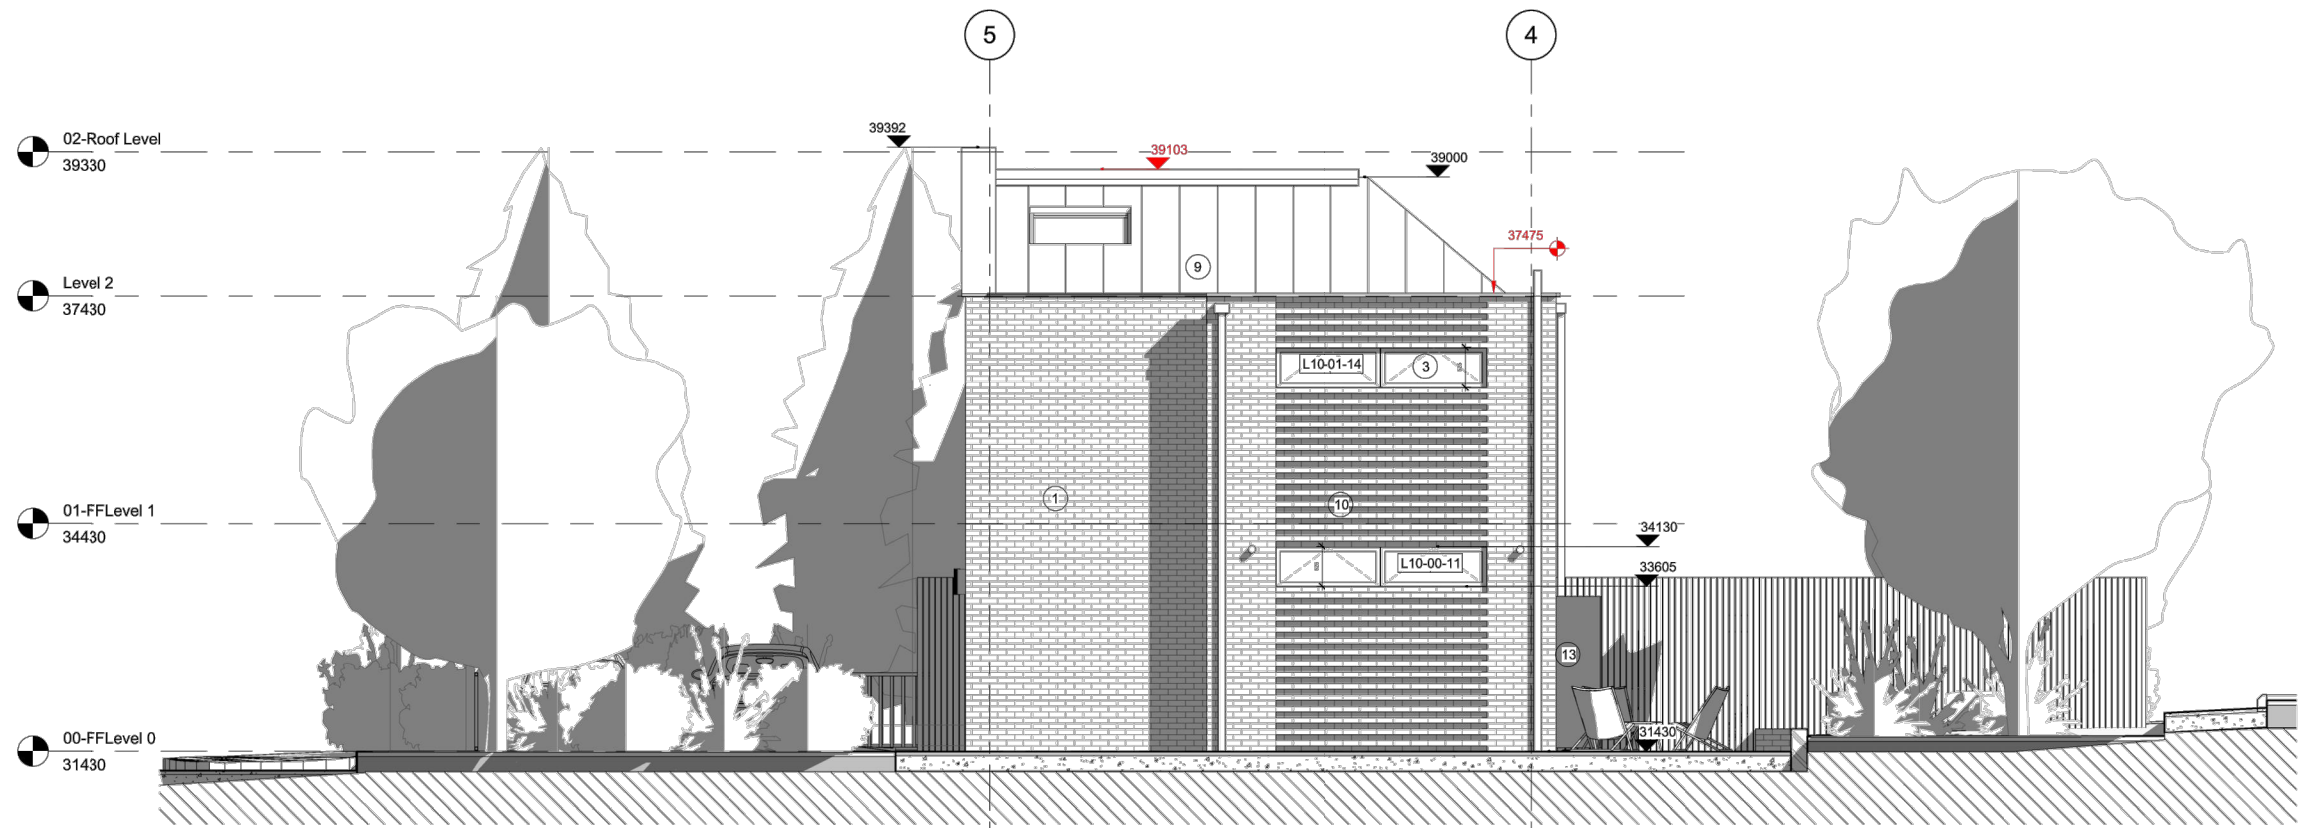

SIDE ELEVATION (EAST)

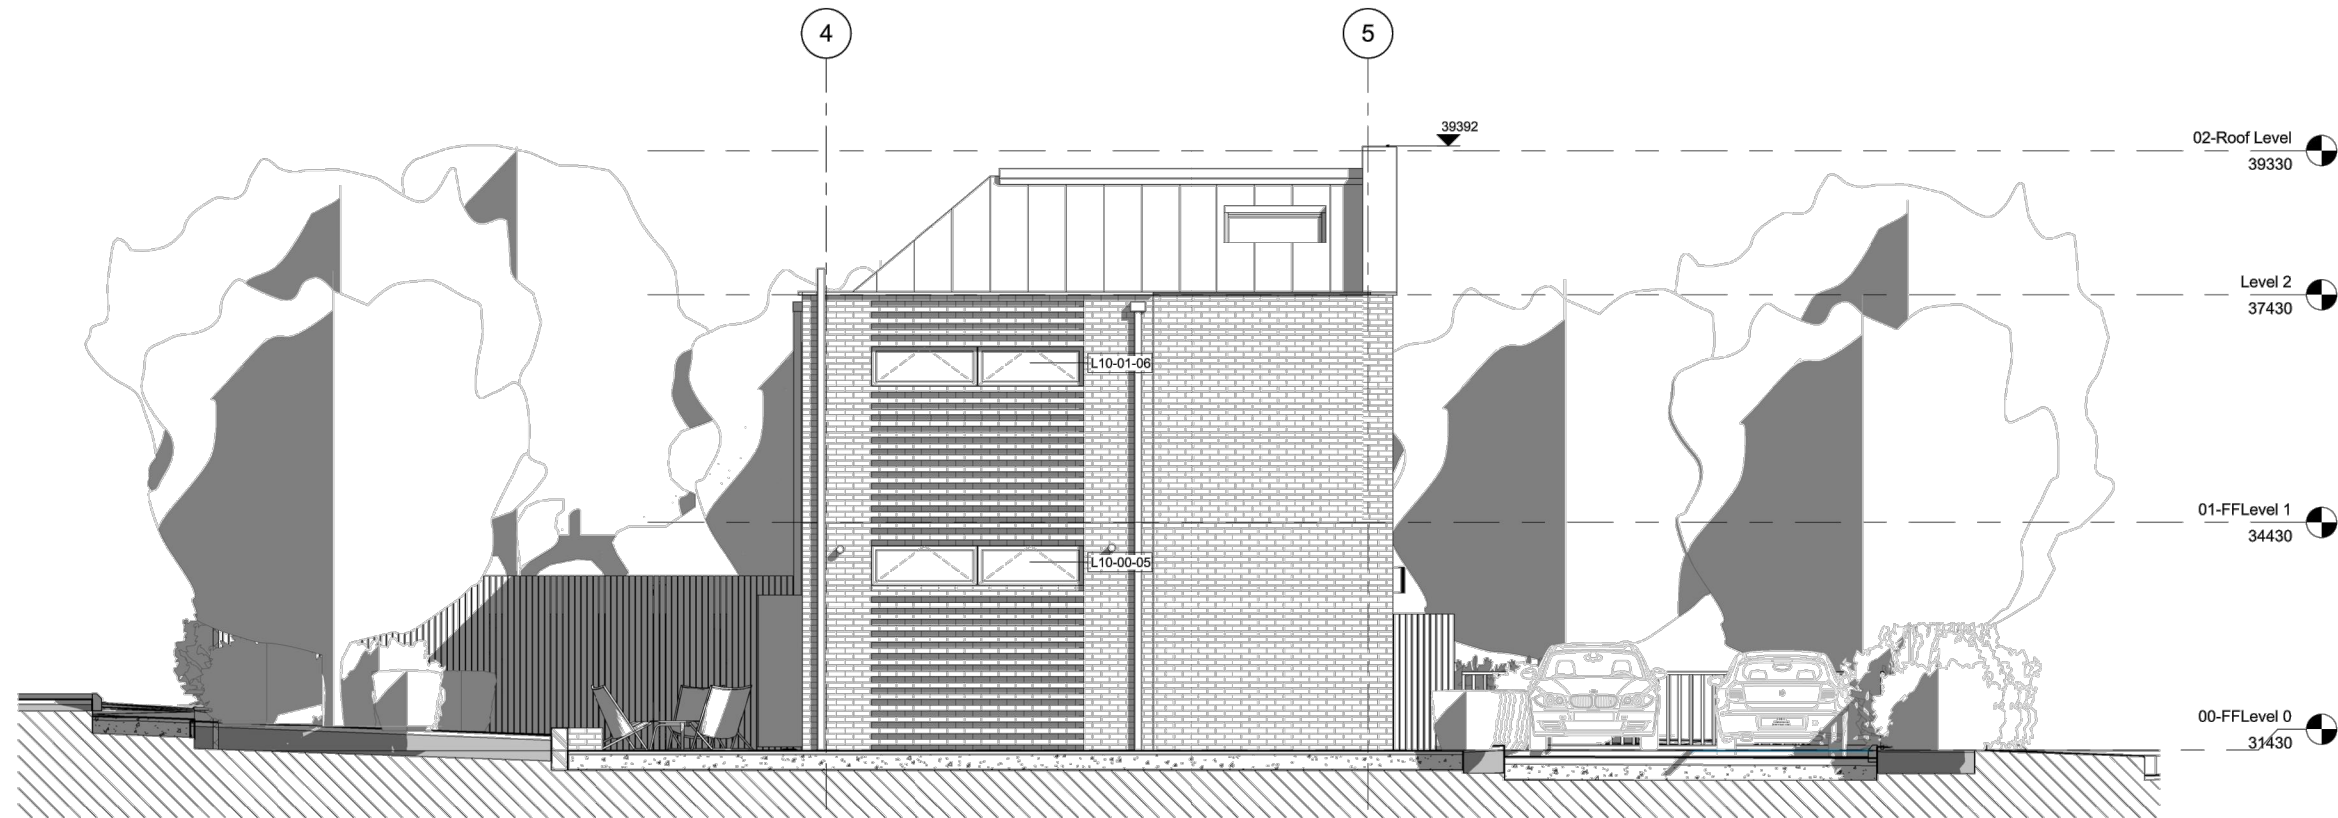

SIDE ELEVATION (WEST)

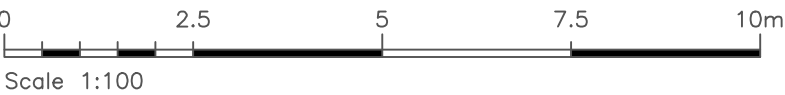

Rev	Revision notes	Initials	Date
 HILLINGDON LONDON			
PLACE DIRECTORATE CAPITAL PROGRAMME WORKS SERVICE 2E/10, CIVIC CENTRE, UXBRIDGE, UB8 1UW Tel: 01895 250 111 www.hillingdon.gov.uk			
PROJECT 95 & 97 WILLOW TREE LANE, HAYES, UB4 9BL			
DESCRIPTION EXISTING SIDE ELEVATIONS			
SCALE 1:100 @ A3	DRAWN BY MY	CHECKED BY SV	DATE JUNE 2023
DRAWING No. 2023/D/343/P/06			REV.