




PROPOSED GROUND
1:100

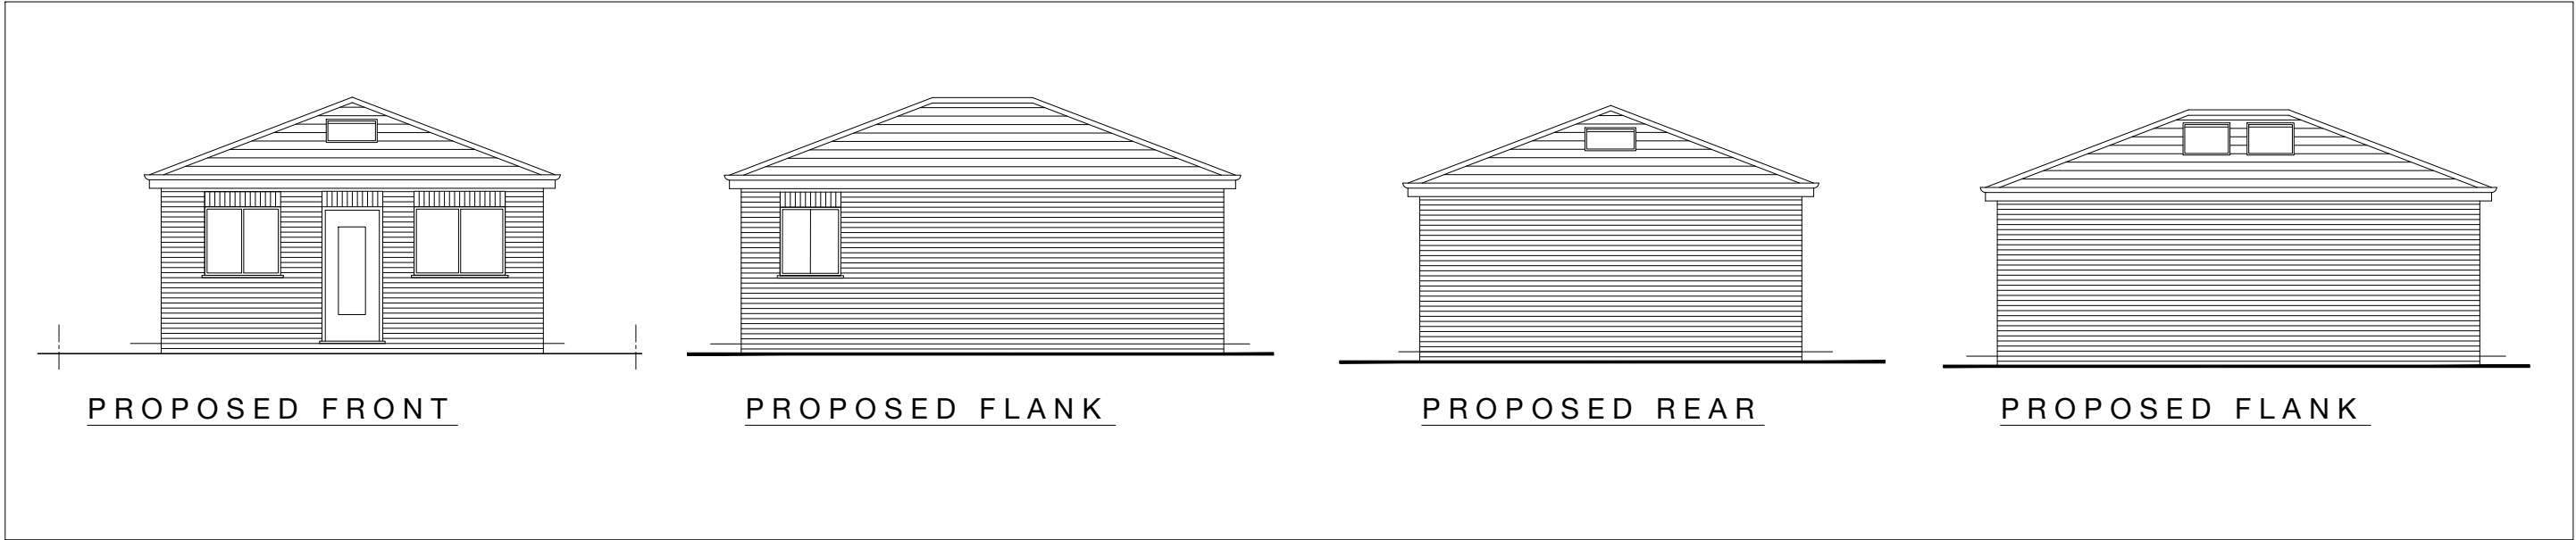

PROPOSED ELEVATIONS No.100 DAWLEY ROAD

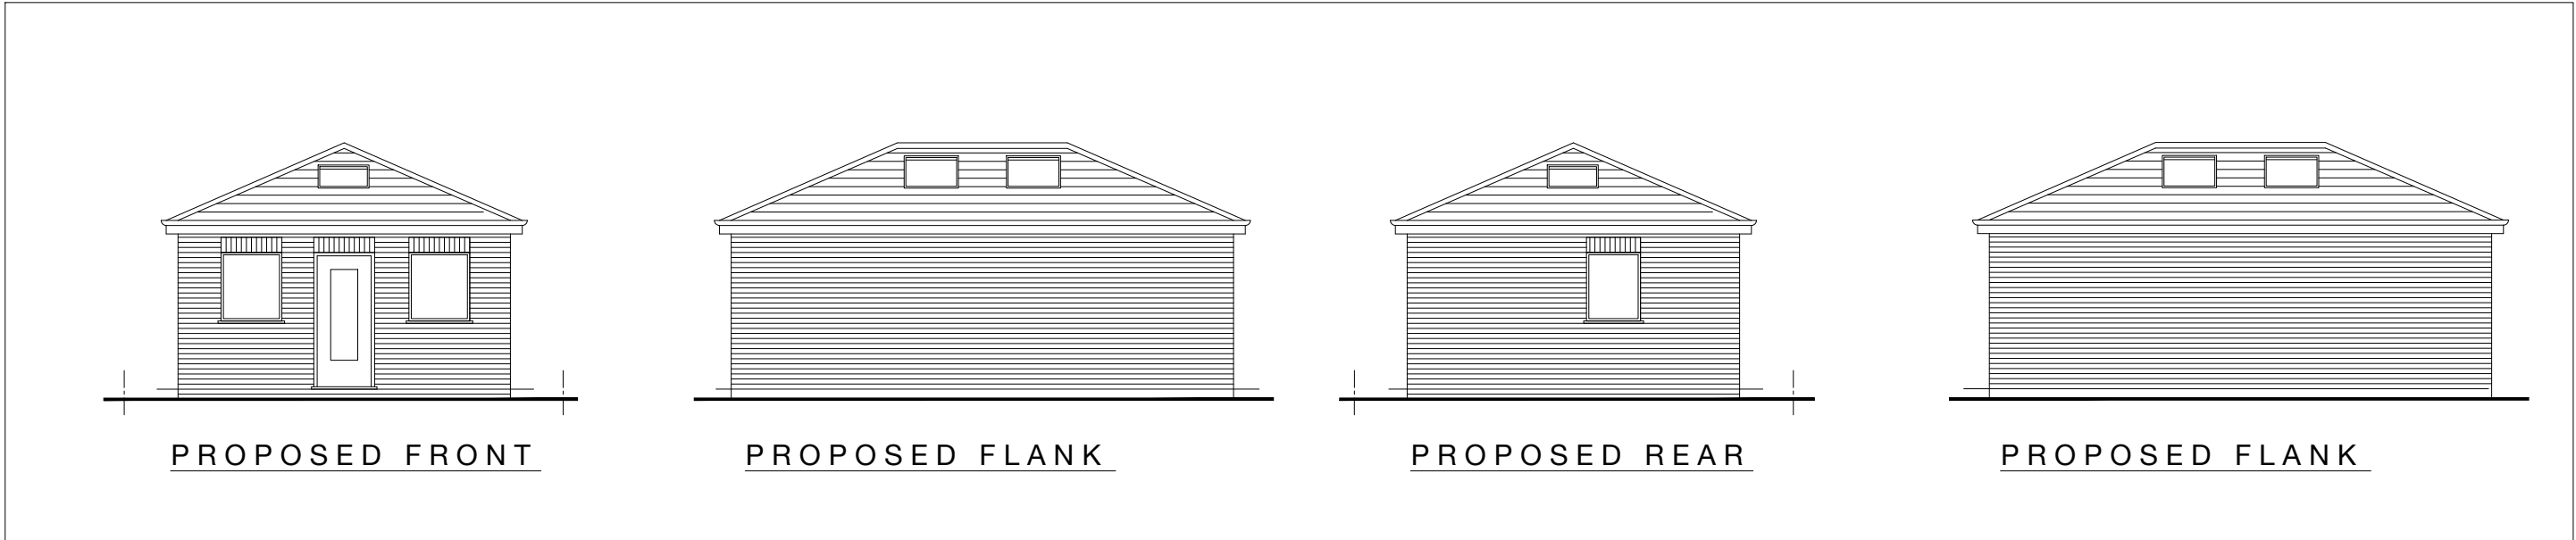

PROPOSED ELEVATIONS No.98 DAWLEY ROAD

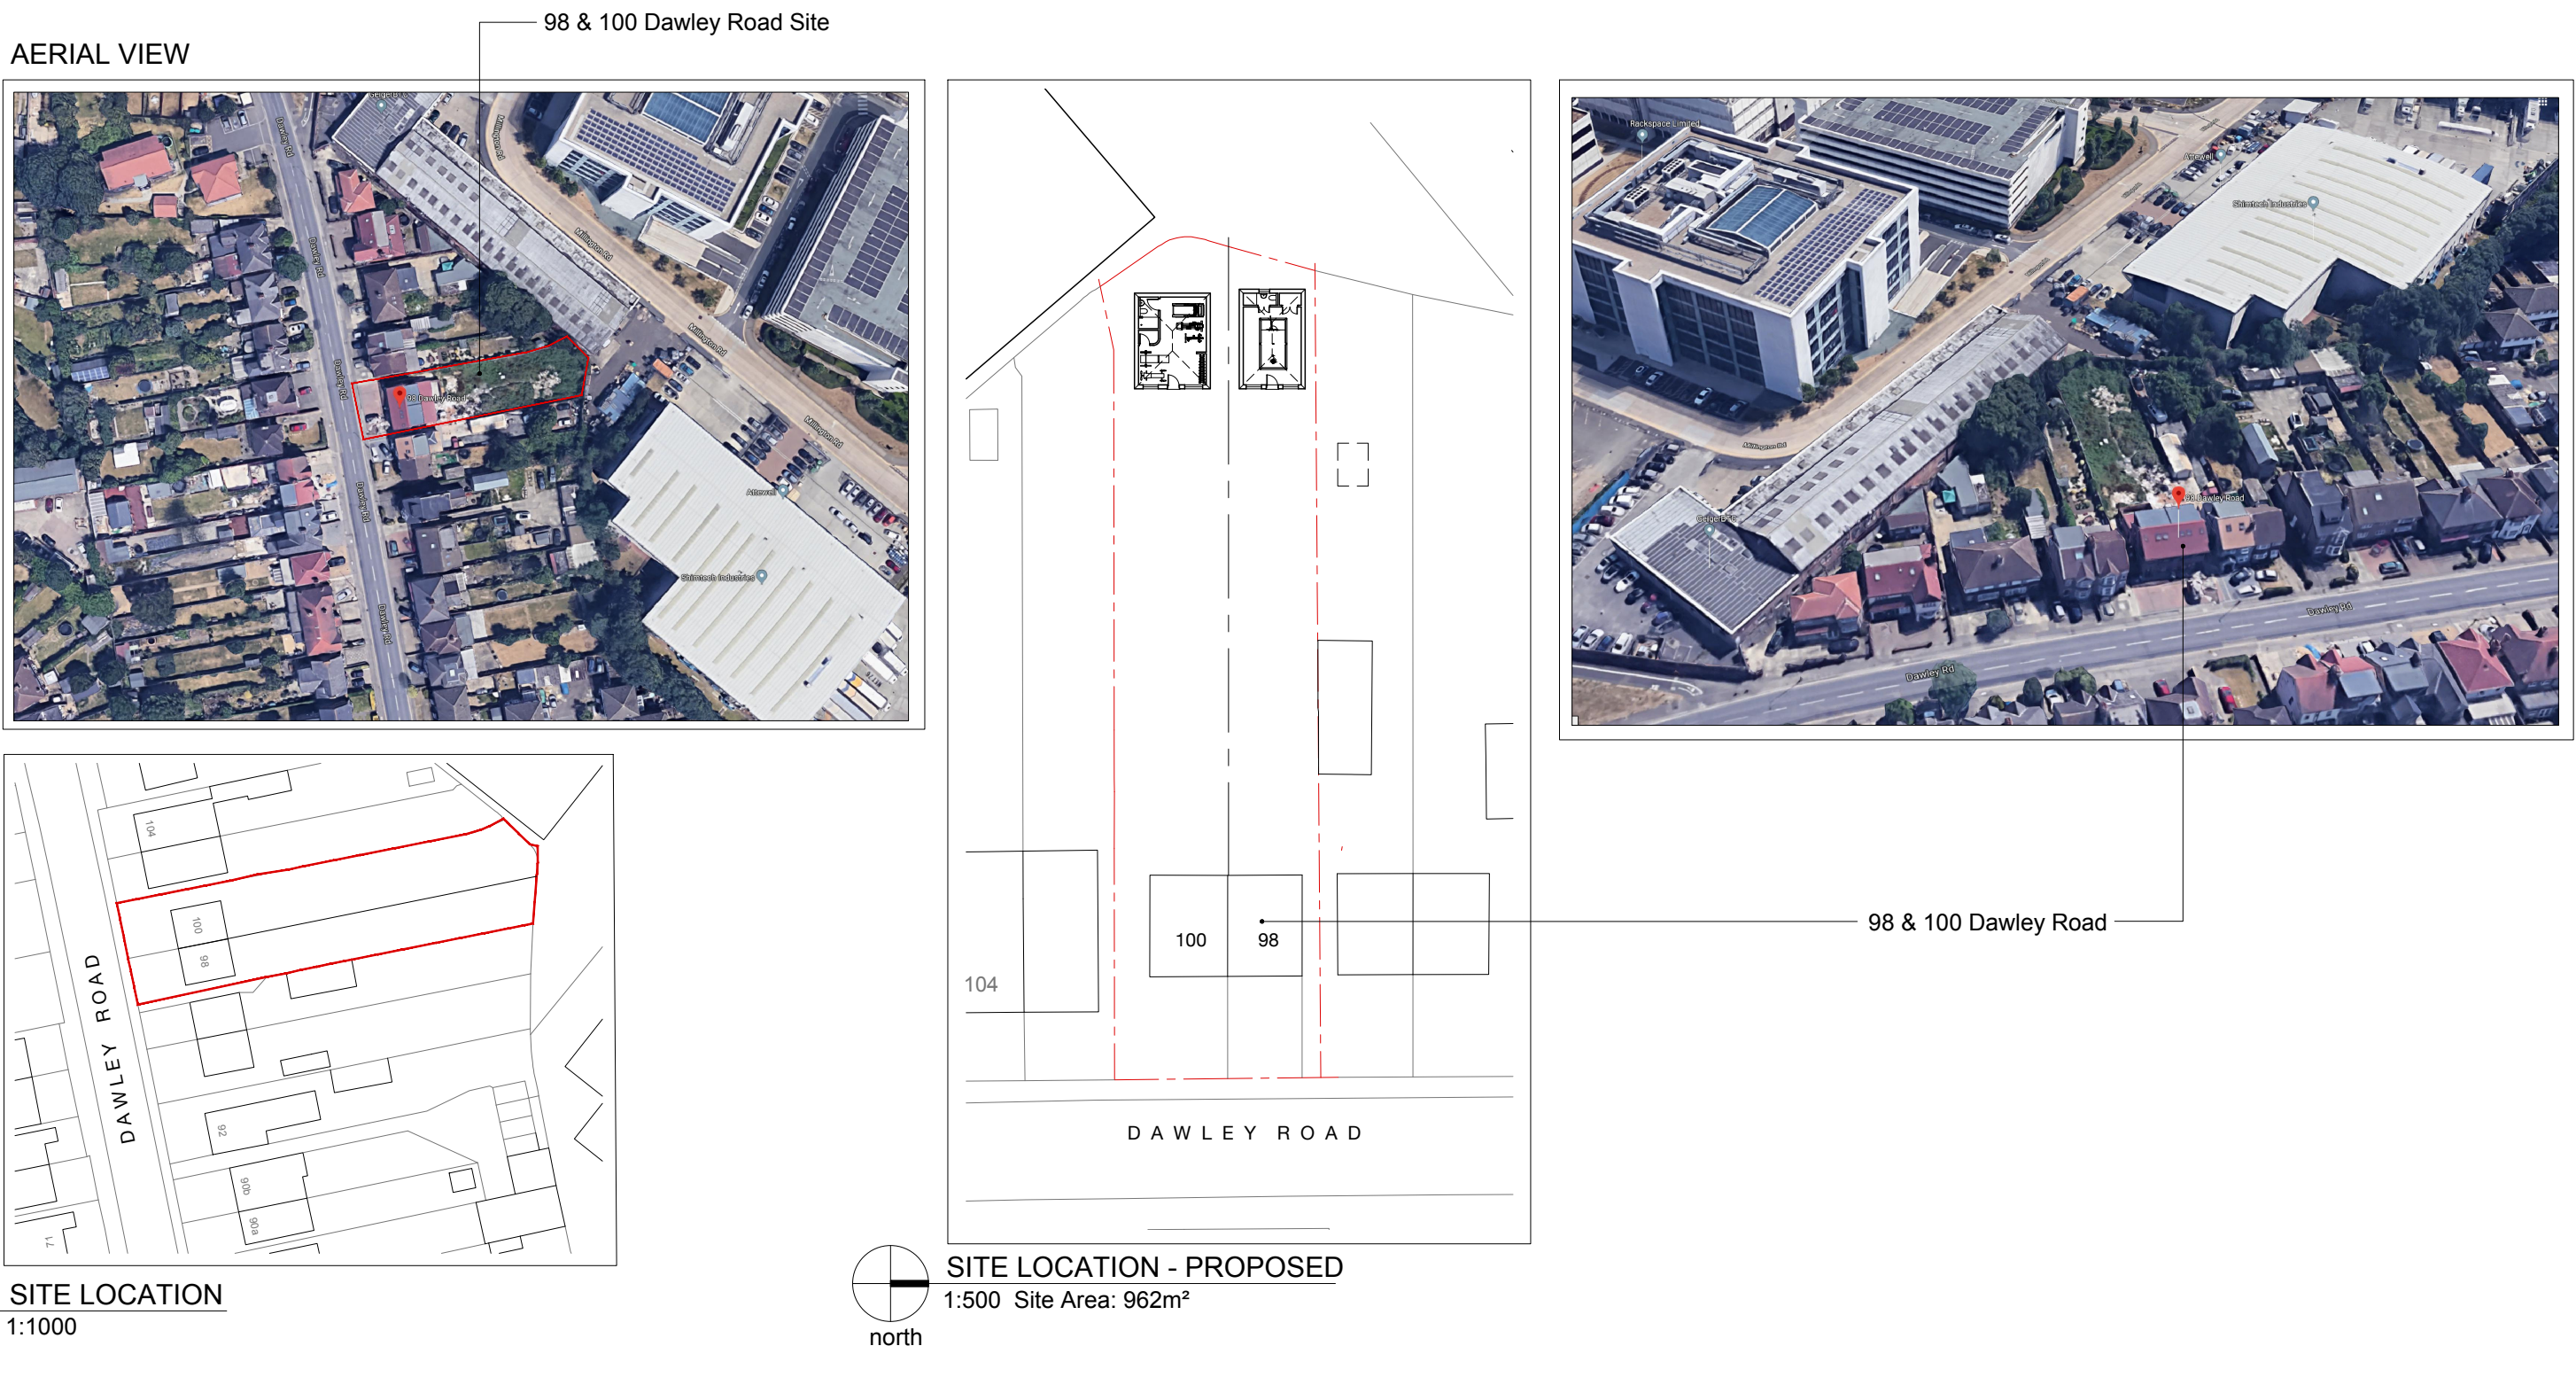

Revision			



drawing notes		© Akaal Architecture Ltd 2024	
All rights described in chapter IV of the Copyright Designs & Patents Act 1988 have been generally asserted. This Drawing must not be scaled; only figured dimensions should be used. If there are any discrepancies, or contradictions between this and other information, it should be brought to the Architect's attention.			
client: Mr K Bath		project: 98 & 100 Dawley Road, Hayes UB3	
drawing title: PROPOSED PLANS & ELEVATIONS			
date: March 2024	scale: 1:100 @A1 1:200 @A3	project no.: 2019.003	drawing no.: 03.10