


↗


BLOCK PLAN
SCALE:1-200

0 1M 5M 10M
500mm 2M

Proposed
Flue pipe

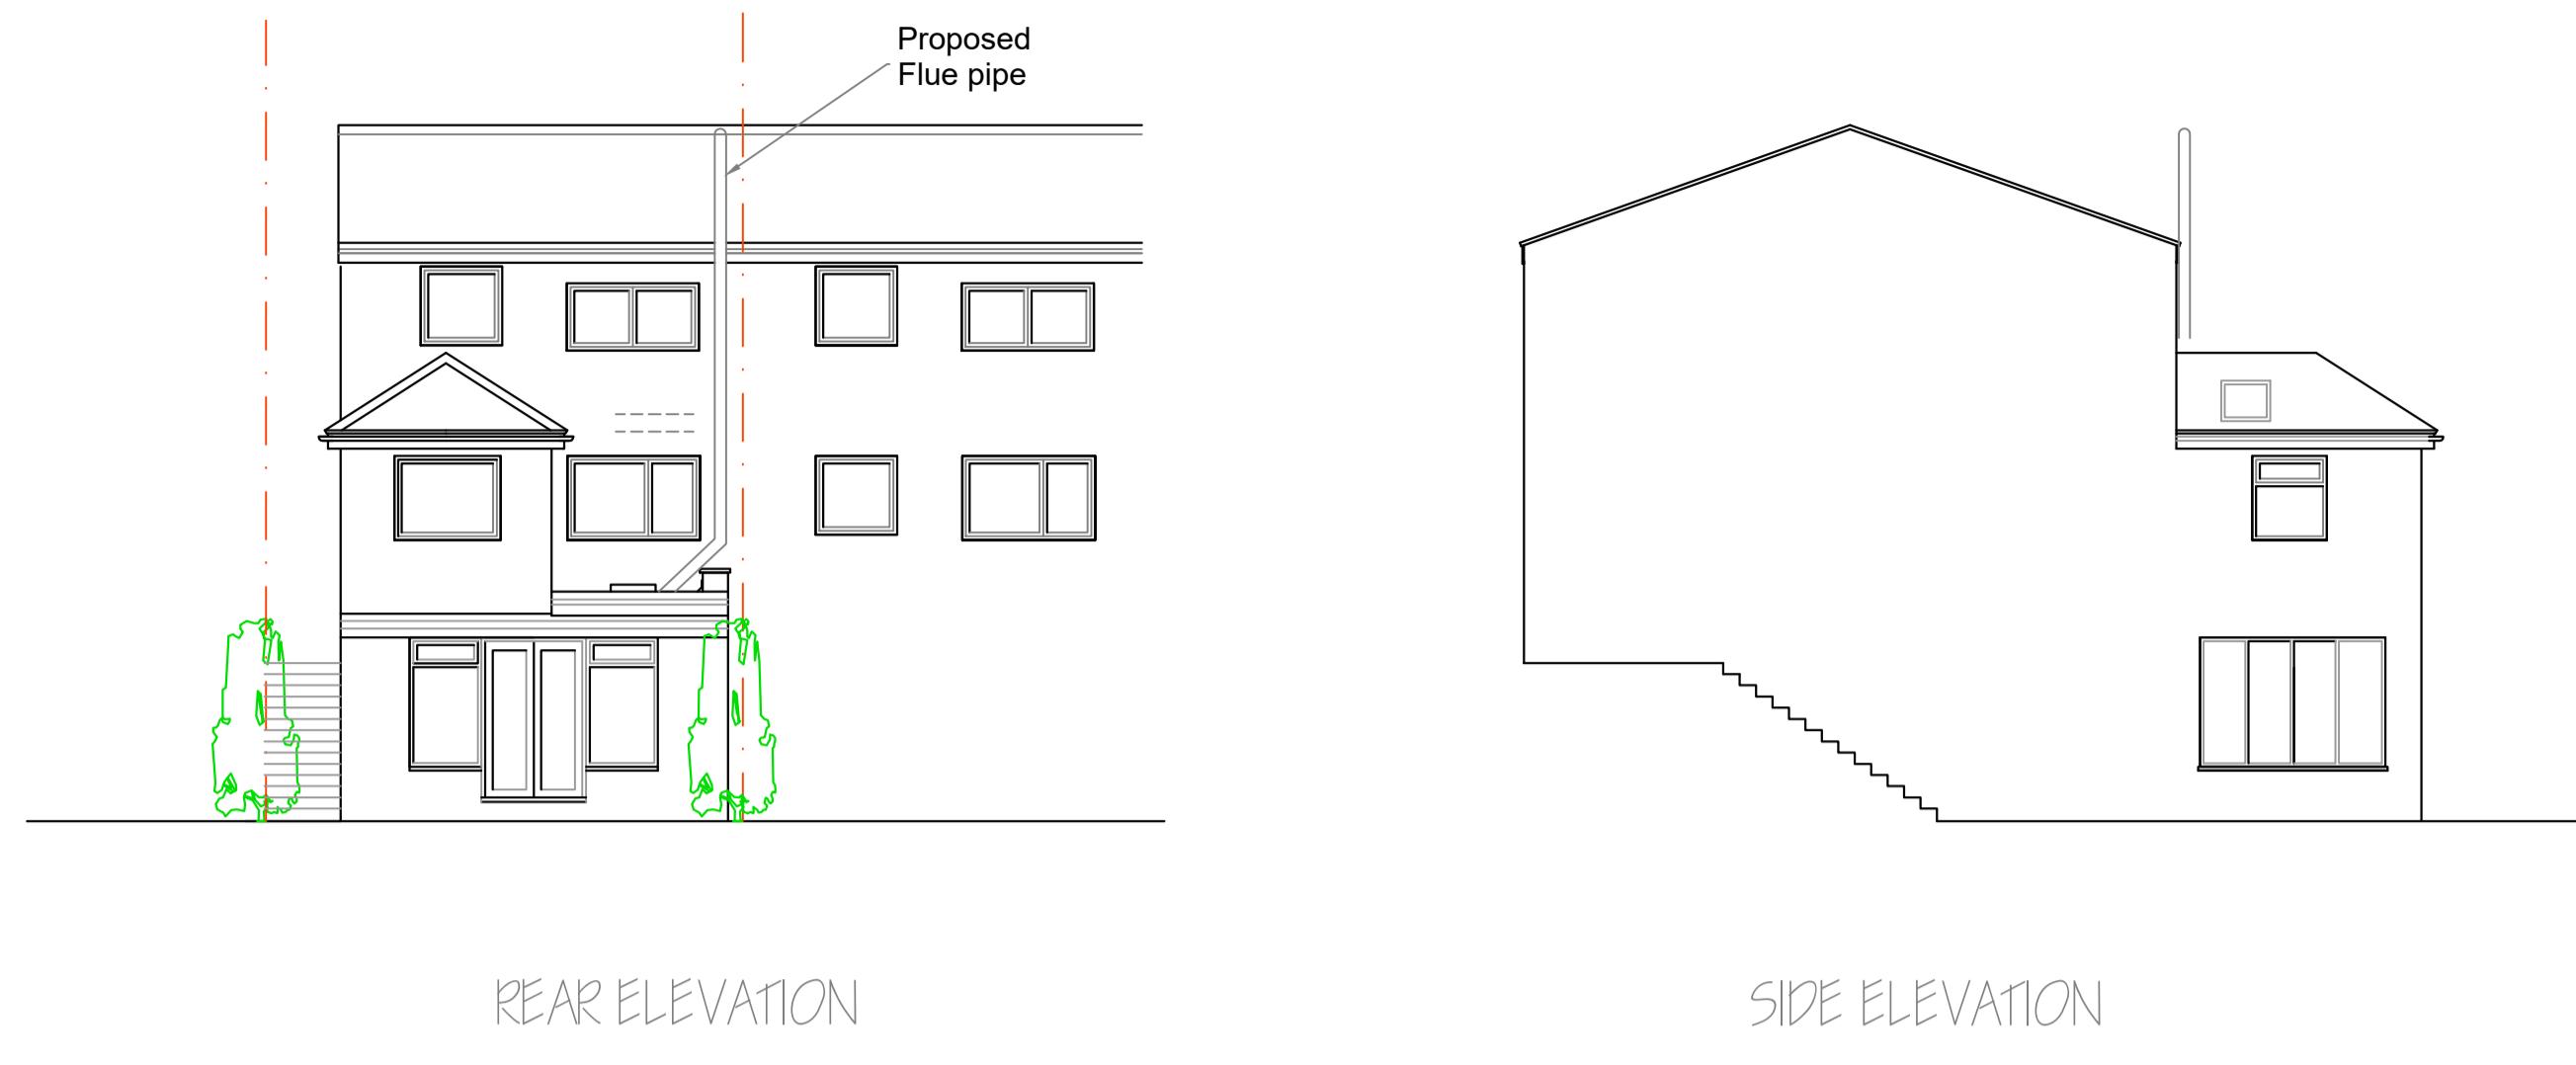

0 1M 5M 10M
500mm 2M

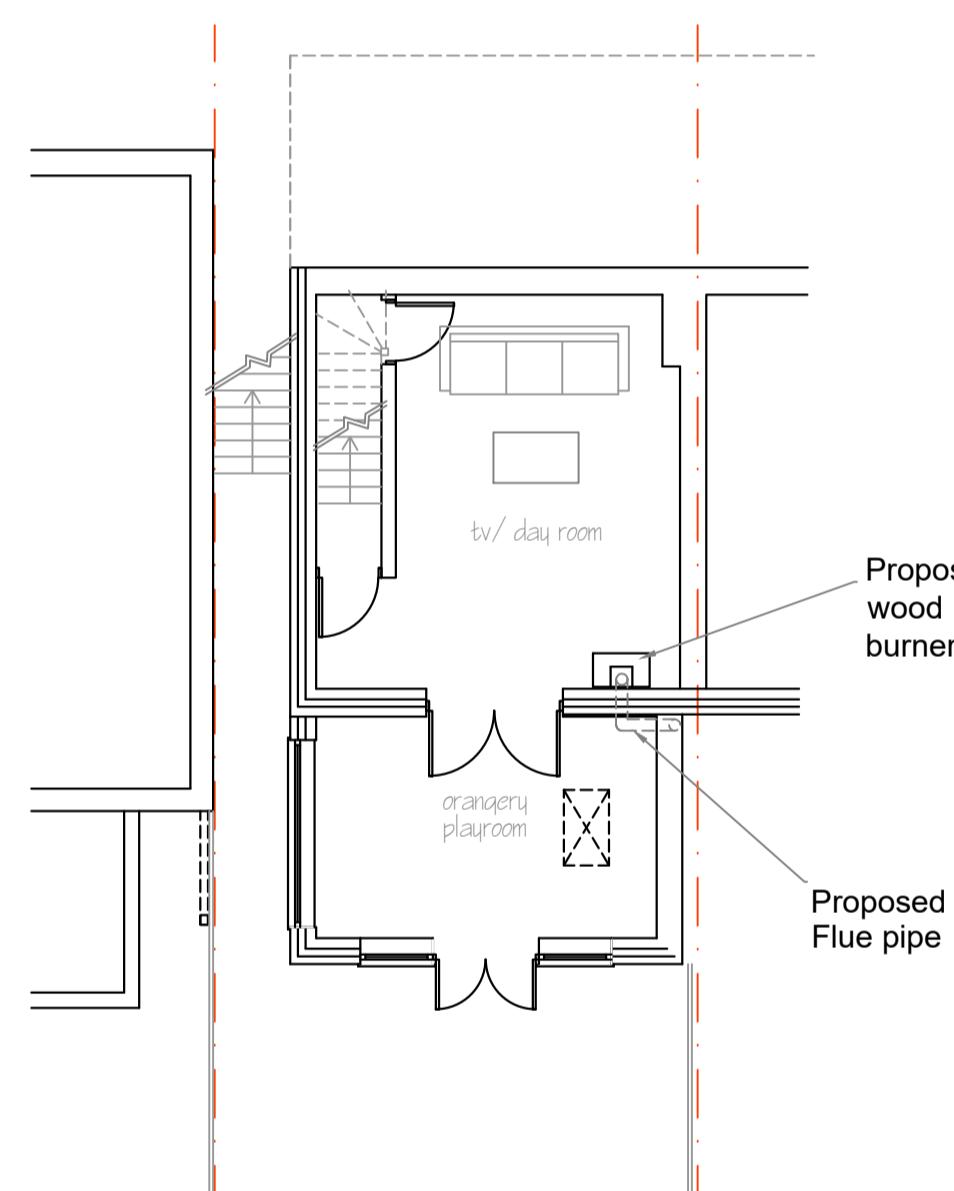

BASEMENT FLOOR LAYOUT

1. Do not scale from this drawing.
2. All dimensions to be checked on site before ordering.
3. In case of discrepancies in drawings, calculations or details refer to AVA Home Design Ltd for clarification. Unilateral decisions by contractors will not be accepted.
4. For any information not covered by this drawings refer to AVA Home Design Ltd for clarification. Unilateral decisions by contractors will not be accepted.
5. The contractor must ensure that work is being carried out to the latest revision of all the working drawings.
6. It is the contractors responsibility to inform the Local Authority before work commence on site, and at all times during the course of work. All to the District Surveyor's satisfaction.
7. If work commences on site before full plans approval has been given, AVA Home Design Ltd accept no responsibility for additional work or materials that the District Surveyor may require.
8. This drawing and all copies produced there from are the copyright property of AVA Home Design Ltd. It may be reproduced by AVA Home Design Ltd. All copies must be returned to AVA Home Design Ltd if demanded.

By using this drawing the user and his or her employer signify their agreement of the above terms and conditions.

rev no	rev date	info		
87A BRAYBOURNE CLOSE UB8 1UJ				
PROPOSED LAYOUT				
A549-P-05		1:100(A1)		
Drawn by: SK	Date of issue: aug 2022			
AVA home design				
07939592128 sevda@avahomedesign.co.uk				