


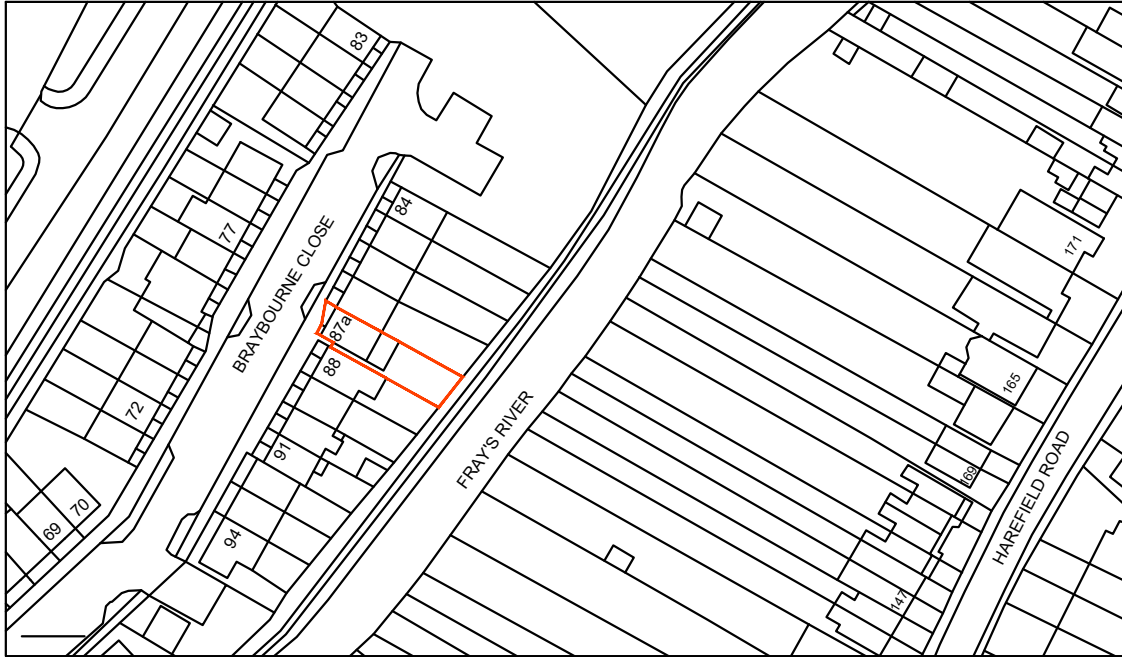

LOCATION PLAN

87A BRAYBOURNE
CLOSE UB8 1UJ

DWG NO: A549-SK1
SCALE:1:1250

