



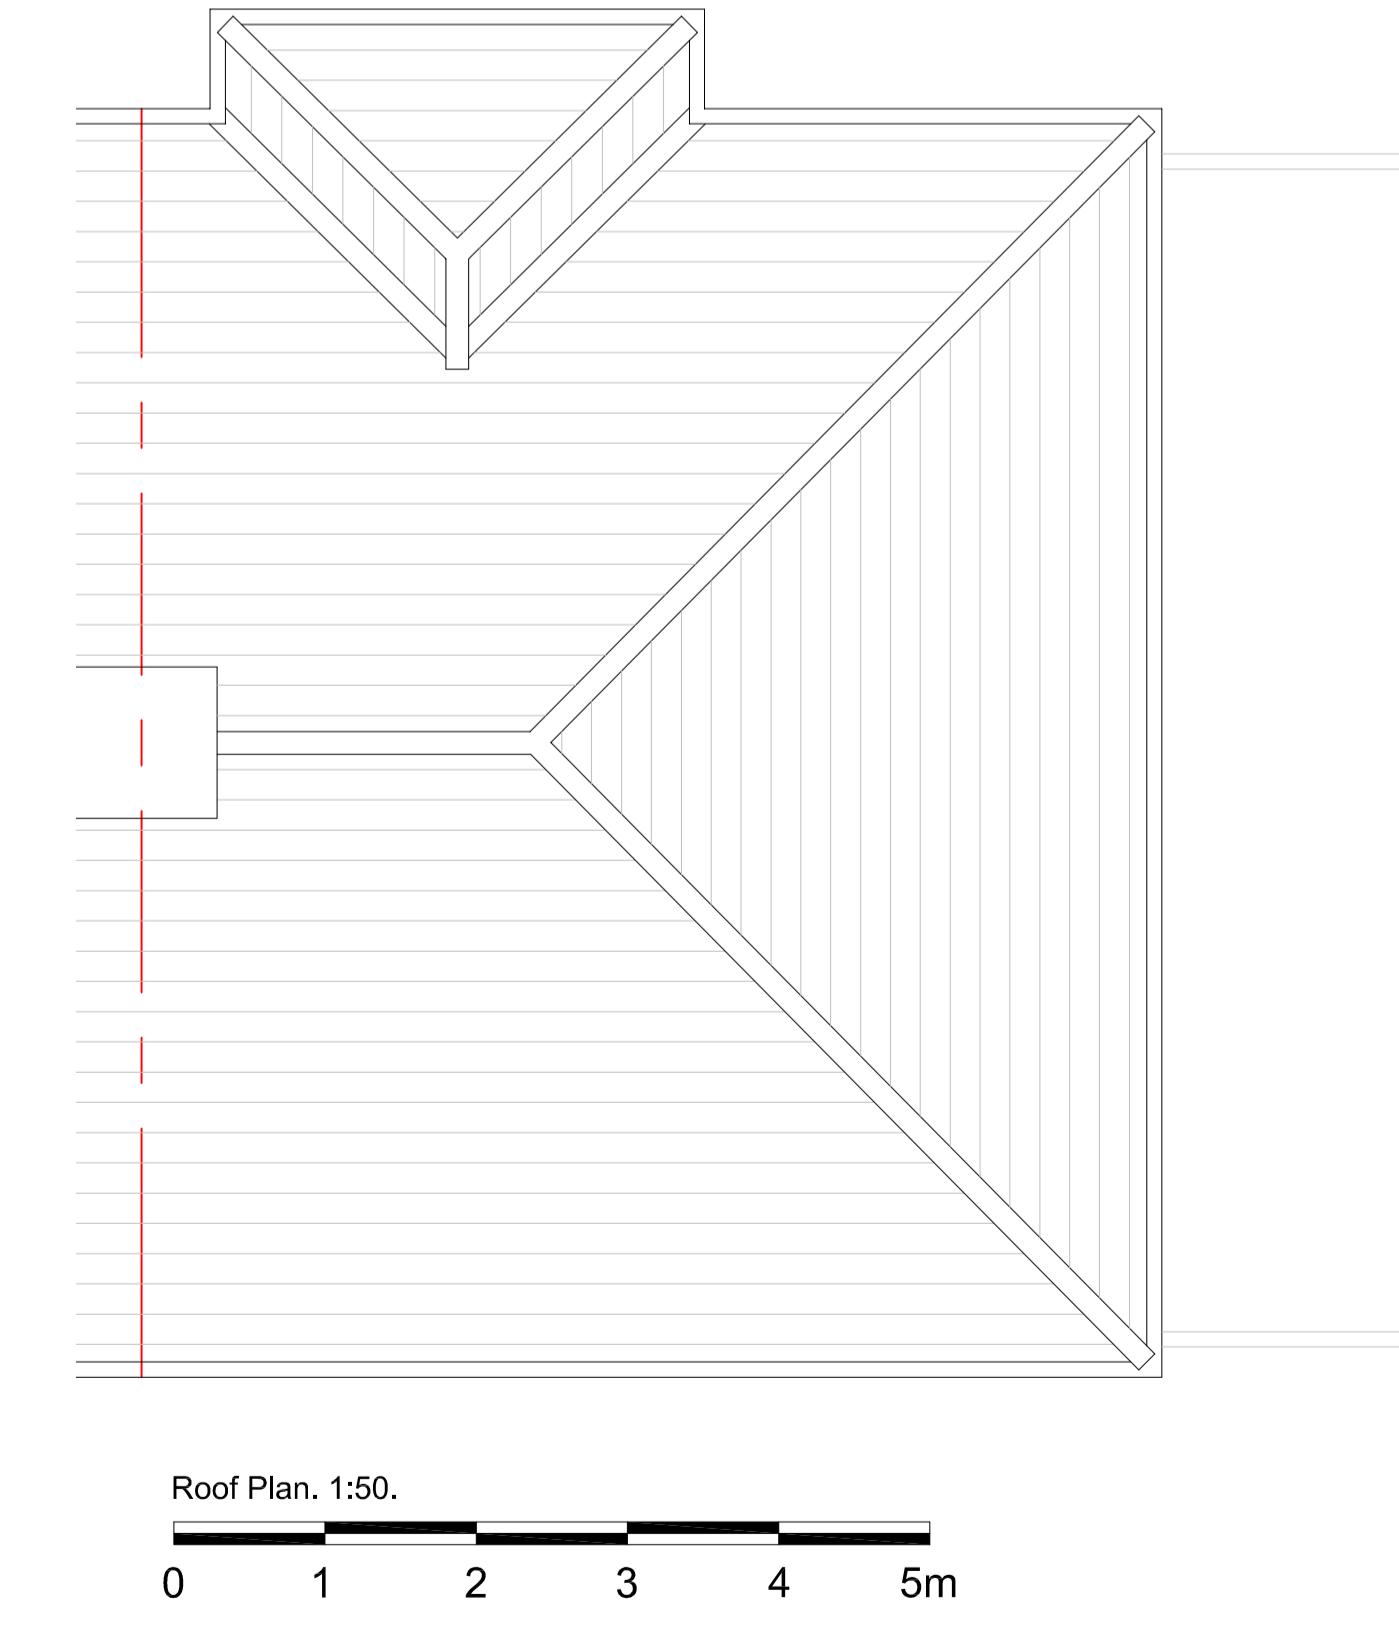

1. All discrepancies, errors or omissions to be reported prior to work commencing.
2. All dimensions to be checked on site prior to work commencing.
3. All materials, components and workmanship to comply with relevant British Standards, Codes of Practice and appropriate manufacturers recommendations applicable at the time.
4. For specialist works see relevant consultants/suppliers drawings.

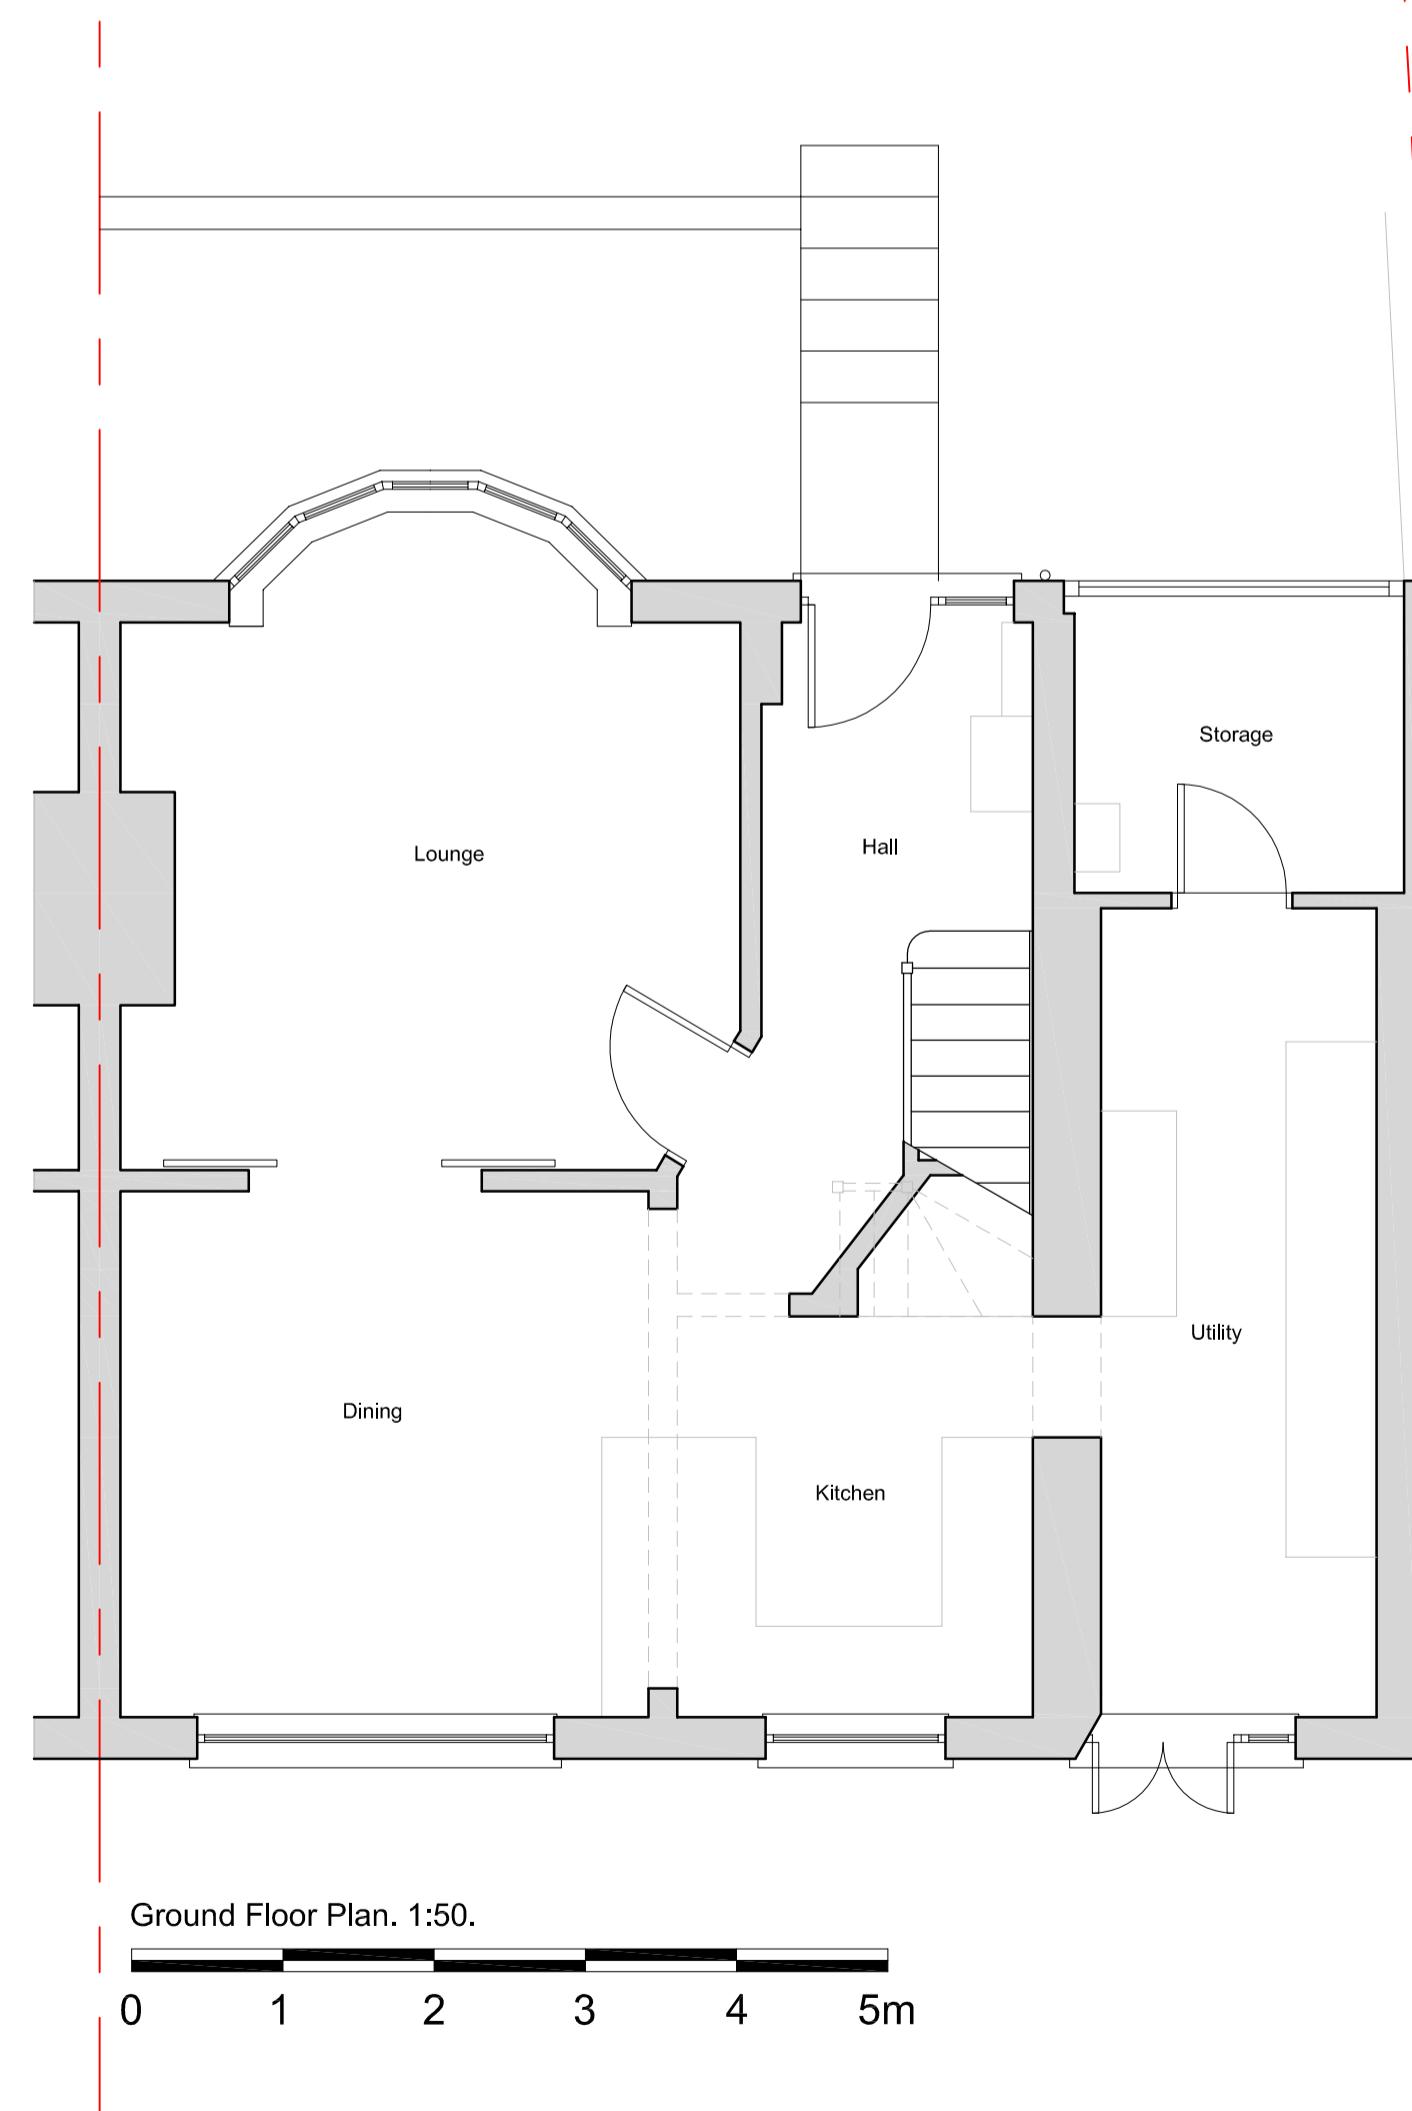

## PLANNING ISSUE

**db Design Services**  
architectural consultants

8 Coningsby Bank  
St. Albans, Herts  
AL1 2NX  
T: 07802 687837  
F: 01727 842649  
E: barndrr@aol.com

client  
Mr & Mrs Martin.

project  
Proposed Loft Conversion.  
78 Highland Road, Northwood, HA6 1JU

drawing title	EXISTING PLANS & ELEVATIONS		
date	scale	dwn	
March 2024.	1:50@A1	db	
drawing number	sheet no.	rev	

293-001.

1 of 1