

NOTE:
DIMENSIONS:
ALL DIMENSIONS TO BE CHECKED ON SITE.
CONTRACTOR TO CHECK SITE THOROUGHLY BEFORE WORK STARTS & REPORT ANY DISCREPANCIES.

THIS DRAWING IS COPYRIGHT AND MUST NOT BE TRACED OR COPIED IN ANY WAY OR FORM IN PART OR WHOLE BY ANY MEANS WHATSOEVER WITHOUT PRIOR WRITTEN CONSENT AND MAY ONLY BE USED BY THE PRESENT OWNER IN RELATION TO THE PROPERTY AS REFERRED TO ON THE DRAWING. THIS DRAWING MAY BE COPIED BY AN AUTHORISED OFFICER OF THE LOCAL AUTHORITY WITH THE SOLE PURPOSE TO ASSIST IN THE DETERMINATION OF A PLANNING OR BUILDING REGULATION'S APPLICATION AND MAY NOT BE USED FOR ANY OTHER PURPOSE UNLESS OTHERWISE AGREED IN WRITING.

NOTE: NO CHECK DIMENSIONS OF THE SITE HAVE BEEN TAKEN AND ALL INFORMATION AND DETAILS HAVE BEEN PROVIDED BY THE CLIENT.

THE DRAWING DOES NOT INDICATE OR IMPLY THE STRUCTURAL CONDITION OF THE EXISTING PROPERTY.THE DRAWINGS HAVE BEEN PREPARED FOR ASSISTANCE IN THE PREPARATION OF DETAILS FOR PLANNING AND BUILDING REGULATIONS PURPOSES ONLY.NO CHECK DIMENSIONS HAVE BEEN TAKEN,ALL DETAILS HAVE BEEN PROVIDED BY THE CLIENT.



LEGEND

 = SMOKE DETECTOR WITH SOUNDER

 = EMERGENCY LIGHTING TO BS5266: Part 1 1988

 = HEAT DETECTOR

FD30 = 30 MINUTE FIRE RESISTING DOOR AND FRAME

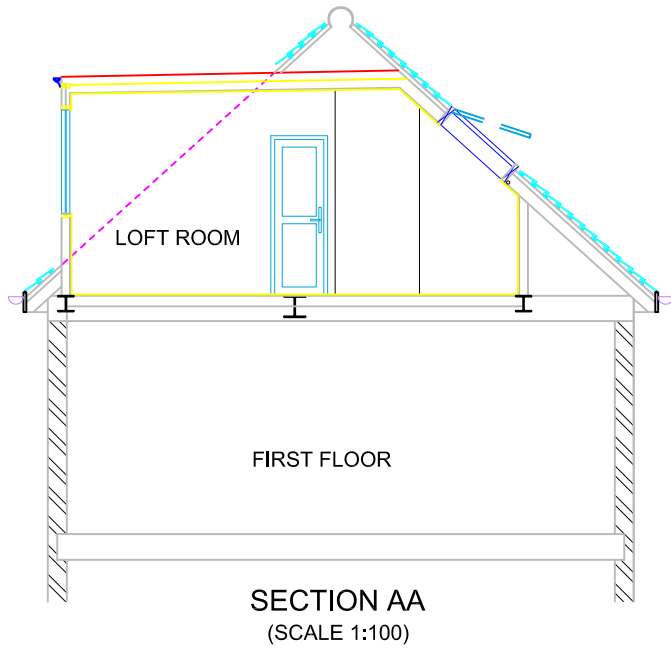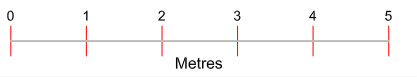

WALLS: BRICK FACING TO MATCH EXISTING
ROOF: TILES MATCH TO EXISTING

. WALLS: STUD WALL WITH TILES
. ROOF: WARM DECK FLAT ROOF
. WINDOWS: UPVC DOUBLE GLAZED WINDOWS
. SKYLIGHTS NOT TO PROJECT MORE THAN 150mm FROM ROOF PLAIN
. DORMER FACE AND CHEEKS TO BE TILE HUNG
ALL FINISHES TO MATCH EXISTING

HIP TO GABLE

1/6 (D1 x W1 x H1)
1/6 (8.15 x 3.88 x 3.82)

20.13 m³

$\frac{1}{2} (L2 \times D2 \times H2)$

$$\frac{1}{2} (5.80 \times 2.73 \times 2.47)$$

19.55m³

$$20.13 + 19.55 = 39.68 \text{m}^3 < 40 \text{m}^3$$

A	040622	AT	FIRST ISSUE	
ISSUE	DATE	INITIALS	GRID REF	DESCRIPTION
				
497 CLEVELAND ROAD HAO 4LY [020 8252 3233] PROJECT				
23A CHESTNUT CLOSE HAYES UB3 1JG				
DWG TITLE SECTION & CALCULATIONS				
CLIENT MR. RUPINDER SINGH KHUARD				
DWG NO: XEVA/23ACC/106			ISSUE A	
SCALE 1:100@A3	DATE 04 JUNE	DRAWN BY AT		