


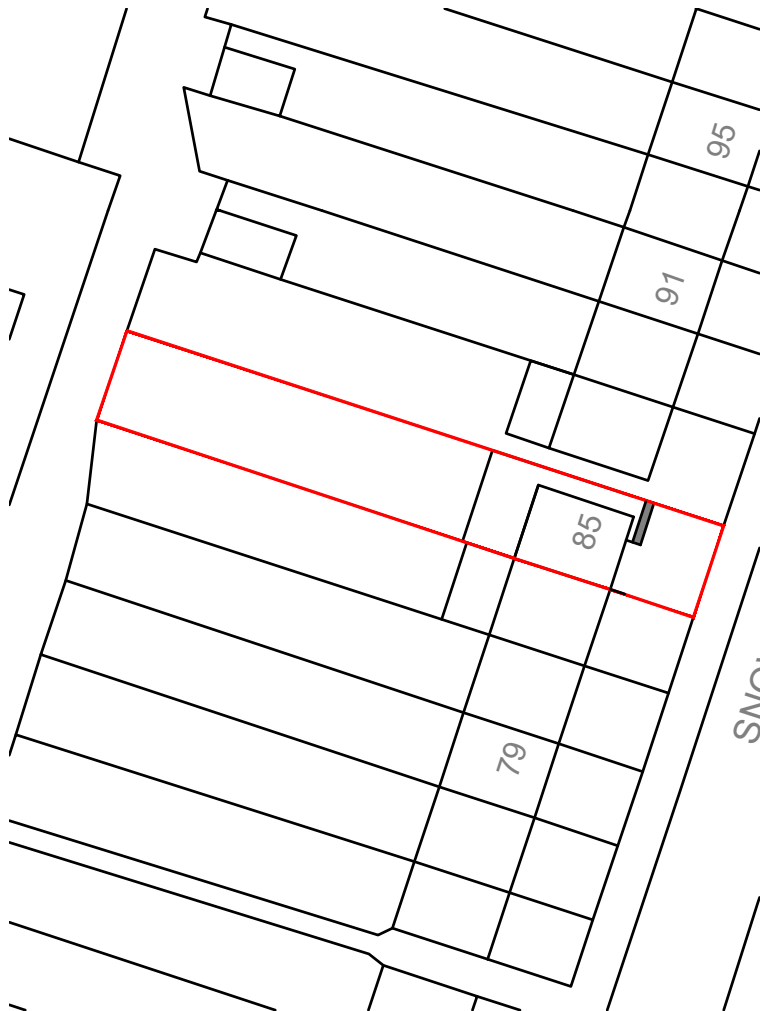


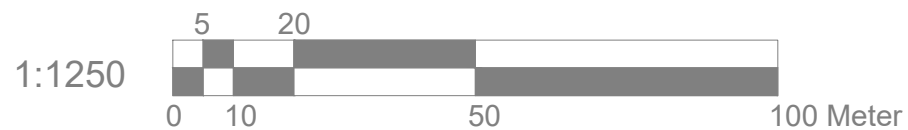

BLOCK PLAN 1:500

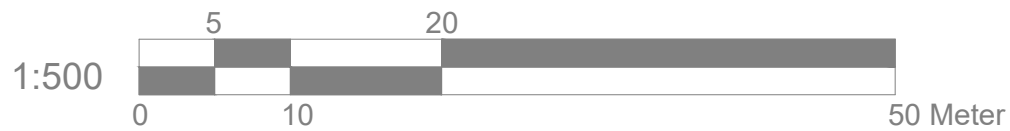

LOCATION PLAN 1:1250

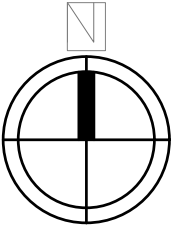

	Project:	Title:	Scale: 1:500/1250 @ A4
	85 Snowden Avenue	Block plan	Date: Aug 2022
	Uxbridge	Location plan	Drawing No.:
	UB10 0SE		3629/HH-01/SP
			Revision
239 Western Road, Southall, Middx, UB2 5HS Tel: 020 8571 1369 info@multicreation.co.uk			