


BIN STORE ELEVATION

1 : 50

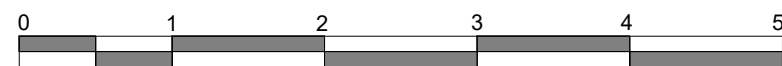

GRAPHIC SCALE: 1:50

PROJECT:	DWG NO.	SCALE:	DETAIL:	NOTES:								PROJECT NO.	 PR Architecture Ltd. Chartered Architect 120, Pinner Road, Harrow, HA1 4JD. Tel: 0208 357 2304 -info@prarchitecture.co.uk
CARPENTER'S ARMS	09	1 : 50 @A3	EXISTING BIN STORE ELEVATION									19.35	
1370 Uxbridge Rd, Hayes UB4 8JJ													