



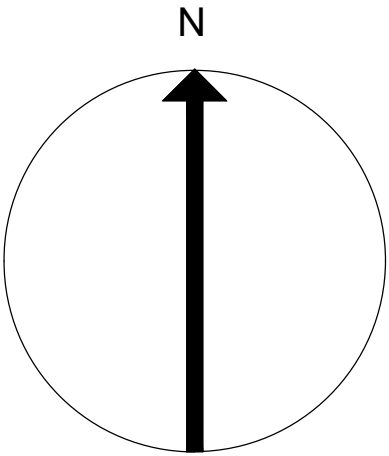

LOCATION PLAN
SCALE 1:500

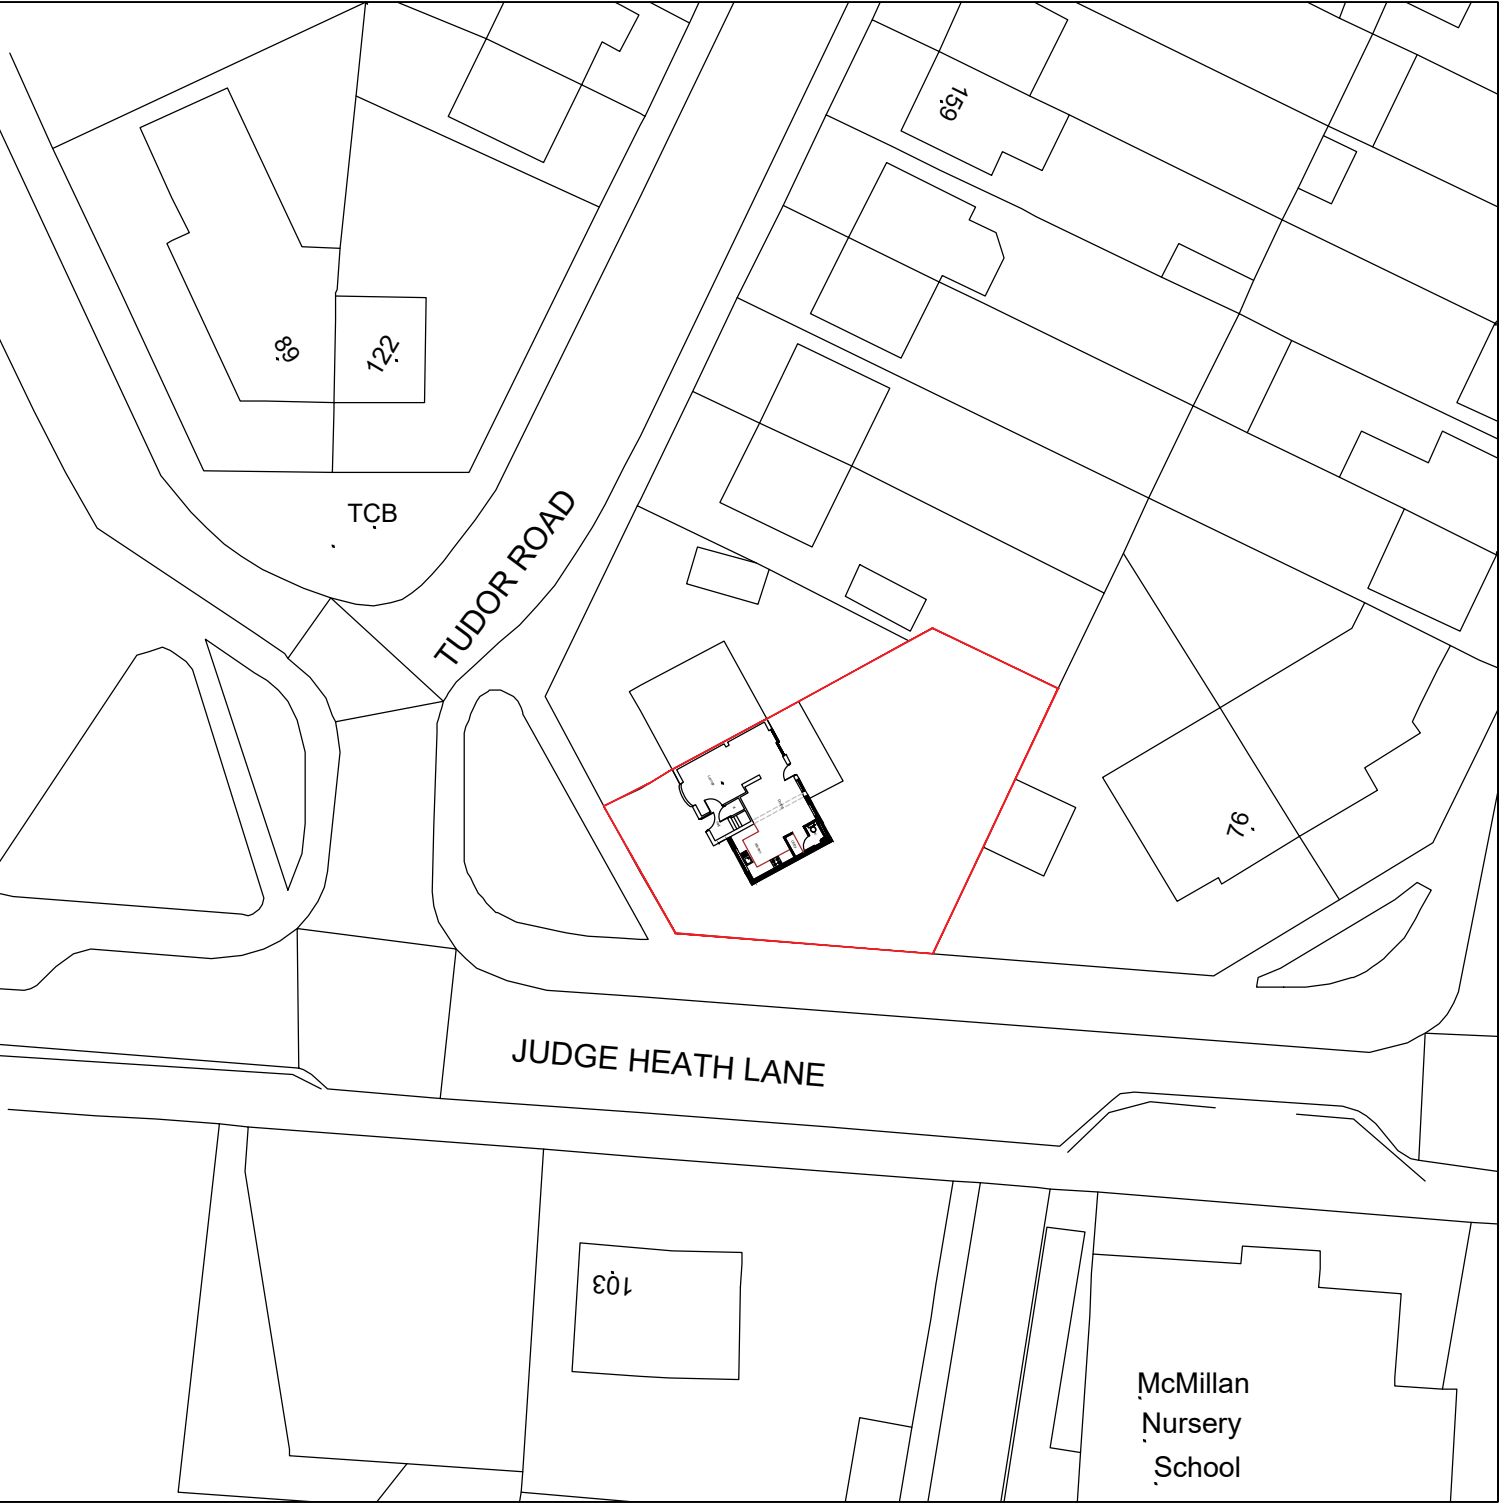

DO NOT SCALE OFF THIS DRAWING
ALL DIMENSIONS TO BE CHECKED ON SITE
ANY DISCREPANCIES TO BE REPORTED TO
THE MANU DESIGN LIMITED ASAP

ALL STRUCTURAL DETAILS TO ENGINEER'S
DETAILS

Rev.	Date	Comment

Site Address: 171 Tudor Road Hayes UB3 2QG
Project Title:
Drawing Title: Location plan

Date: 06.05.2026	
Scale: 1:500@A3	
Drawn: LV	Rev:
Drawing No: 171TR/LP01	
	manu design limited 24 chapman crescent harrow, HA3 0TE mobile :+44(0)7964350336 email:info@manudesign.co.uk