


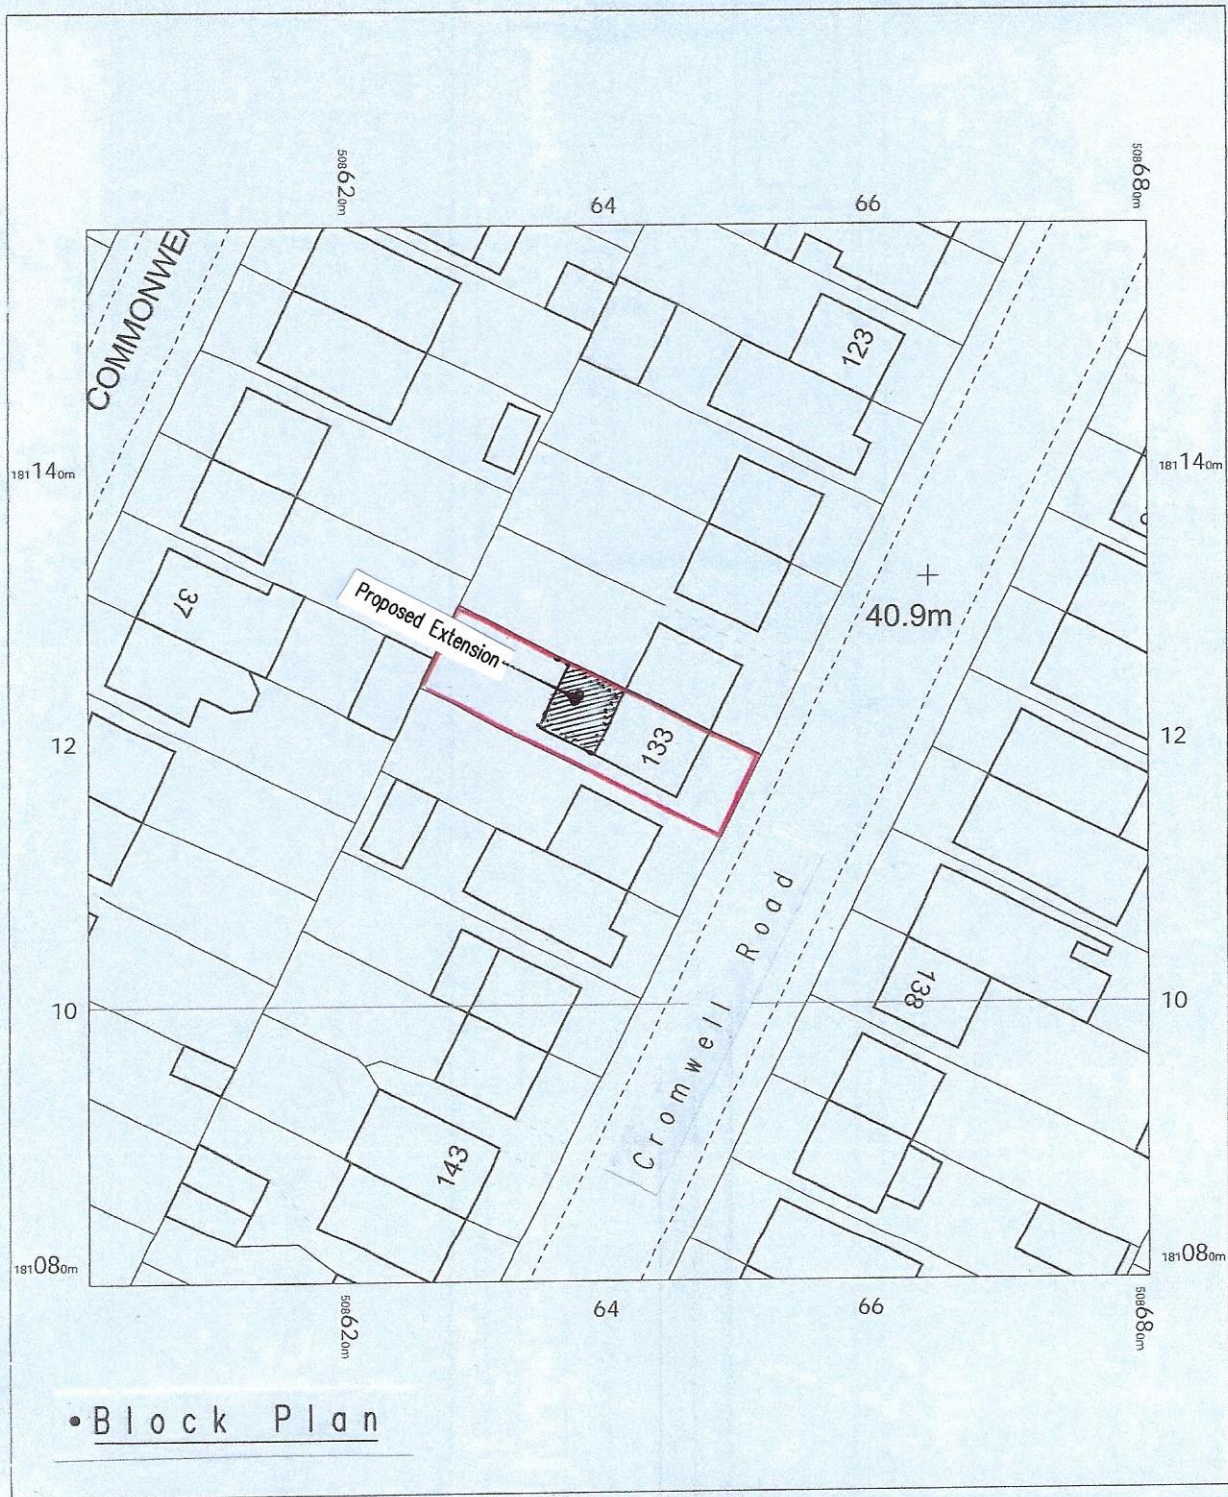

133 Cromwell Road
Hayes
UB3 2PU

OS MasterMap 1250/2500/10000 scale
Thursday, March 9, 2023, ID: CM-01091487
www.centremapslive.co.uk

1:500 scale print at A4, Centre: 508641 E, 181119 N

©Crown Copyright Ordnance Survey. Licence no. AC0000849896

