




- Proposed Rightside Elevation

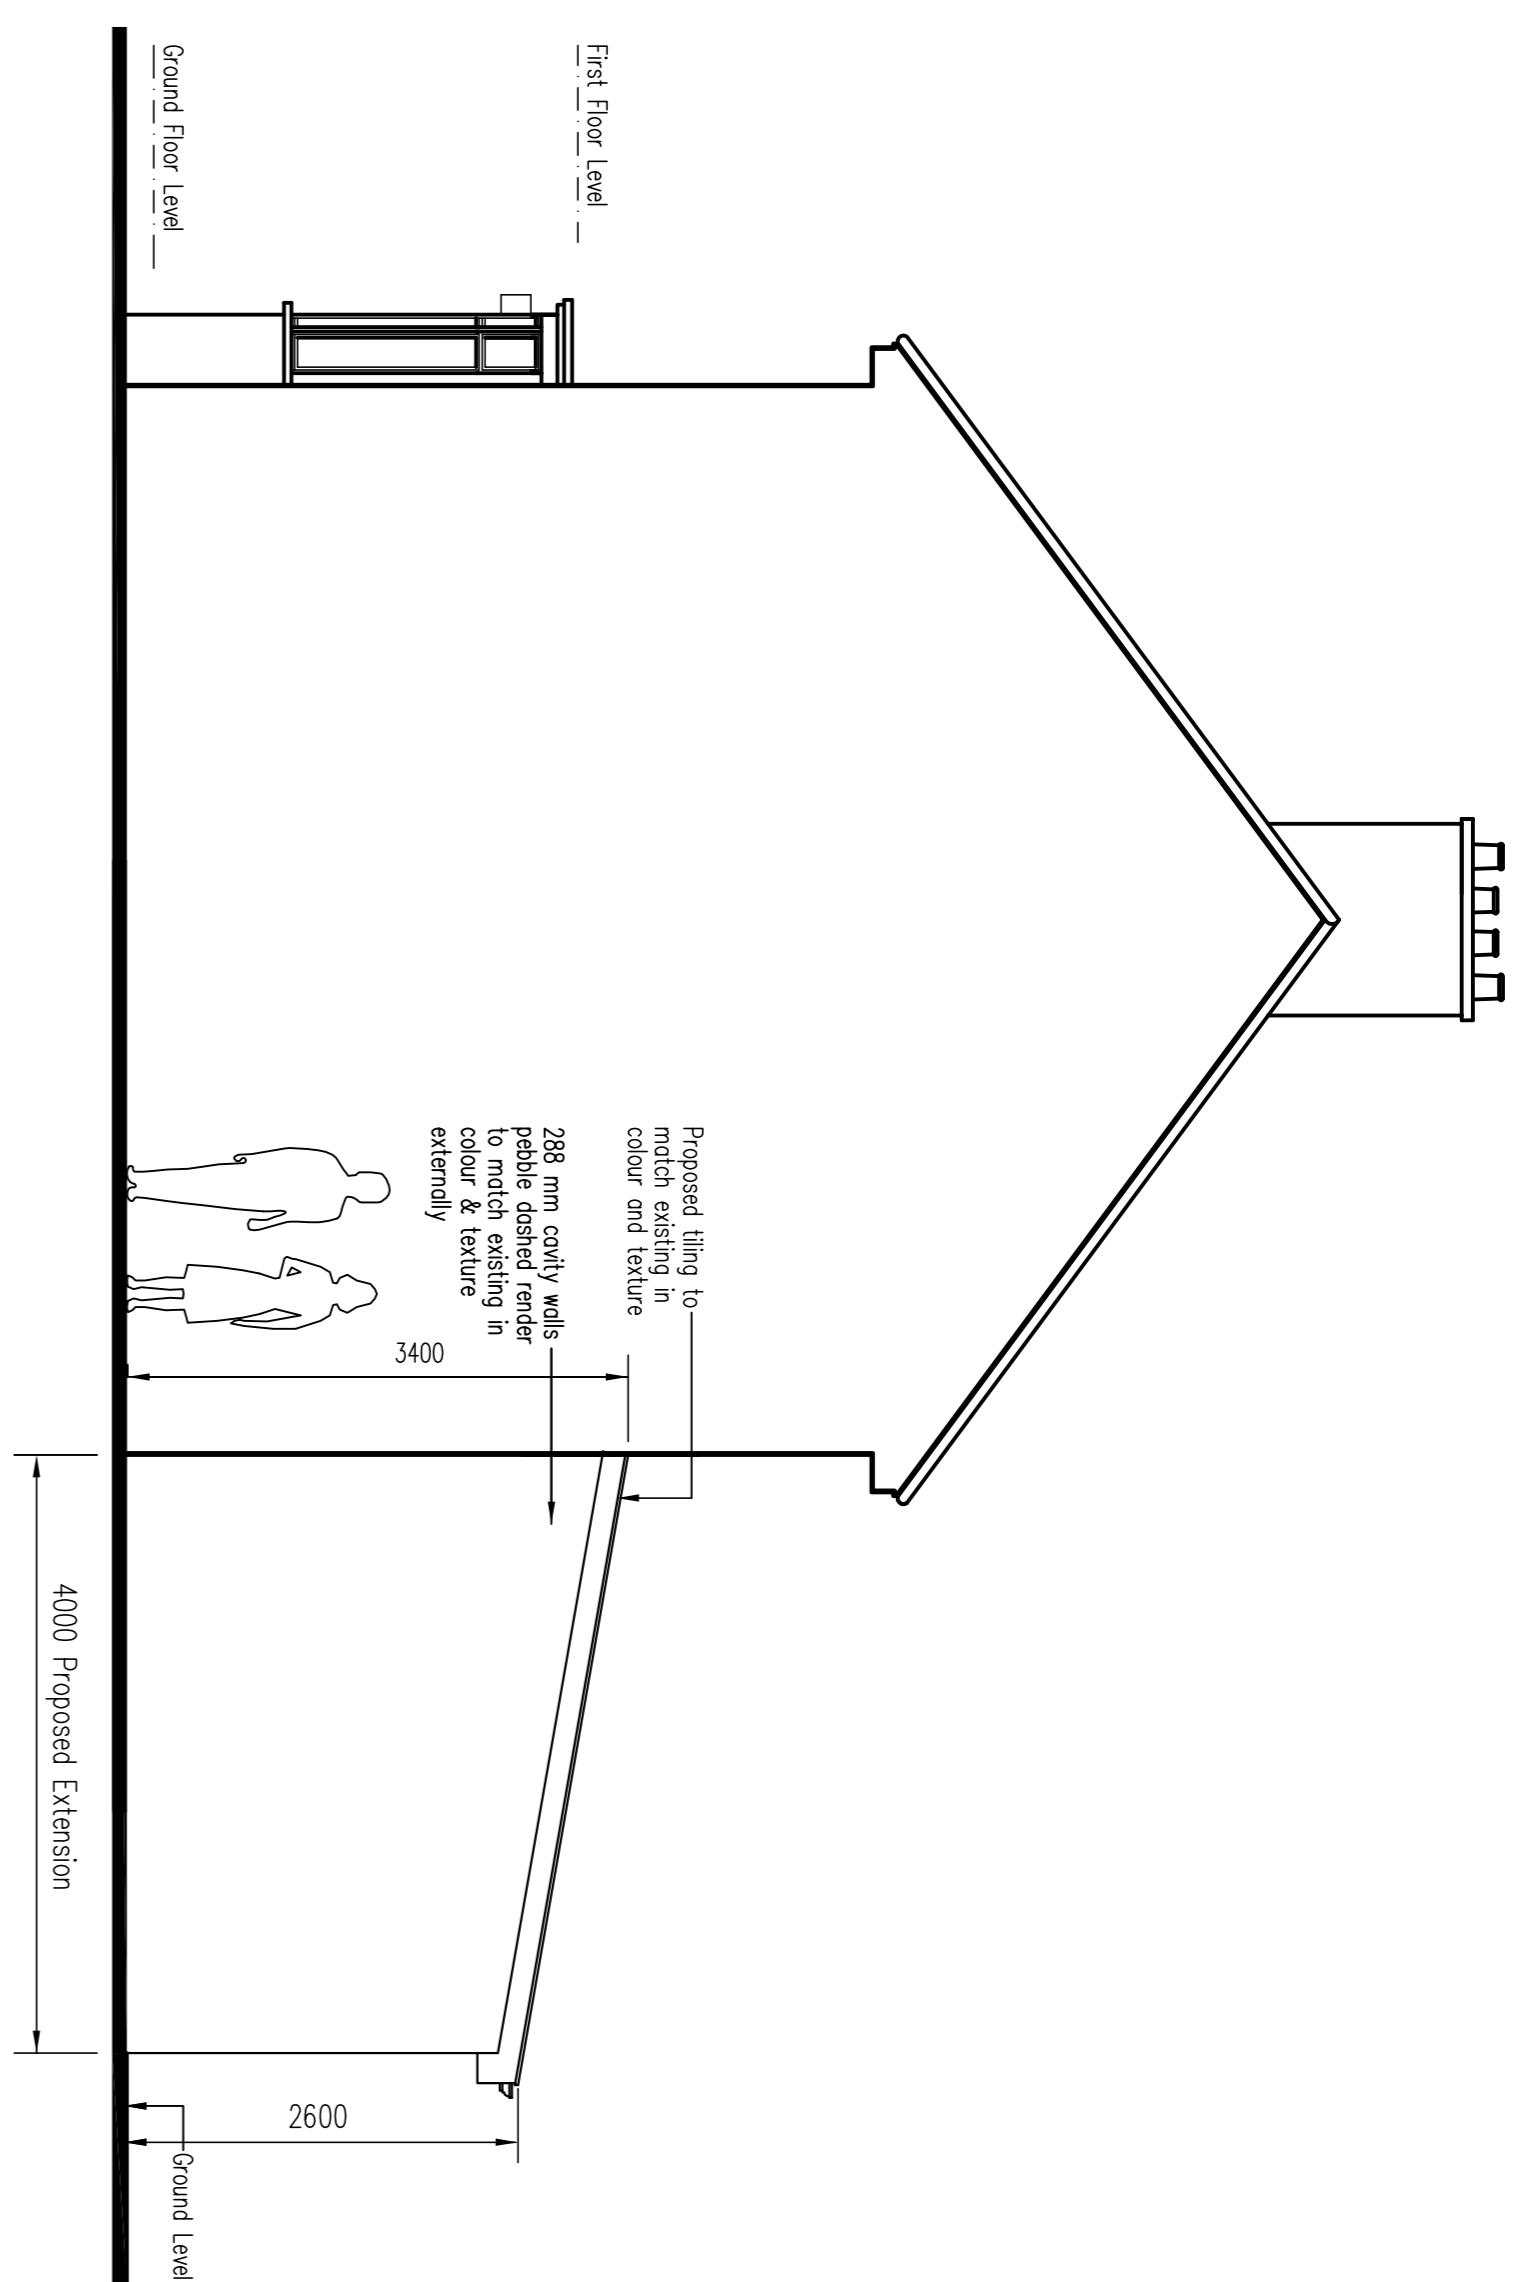


- Existing Rightside Elevation

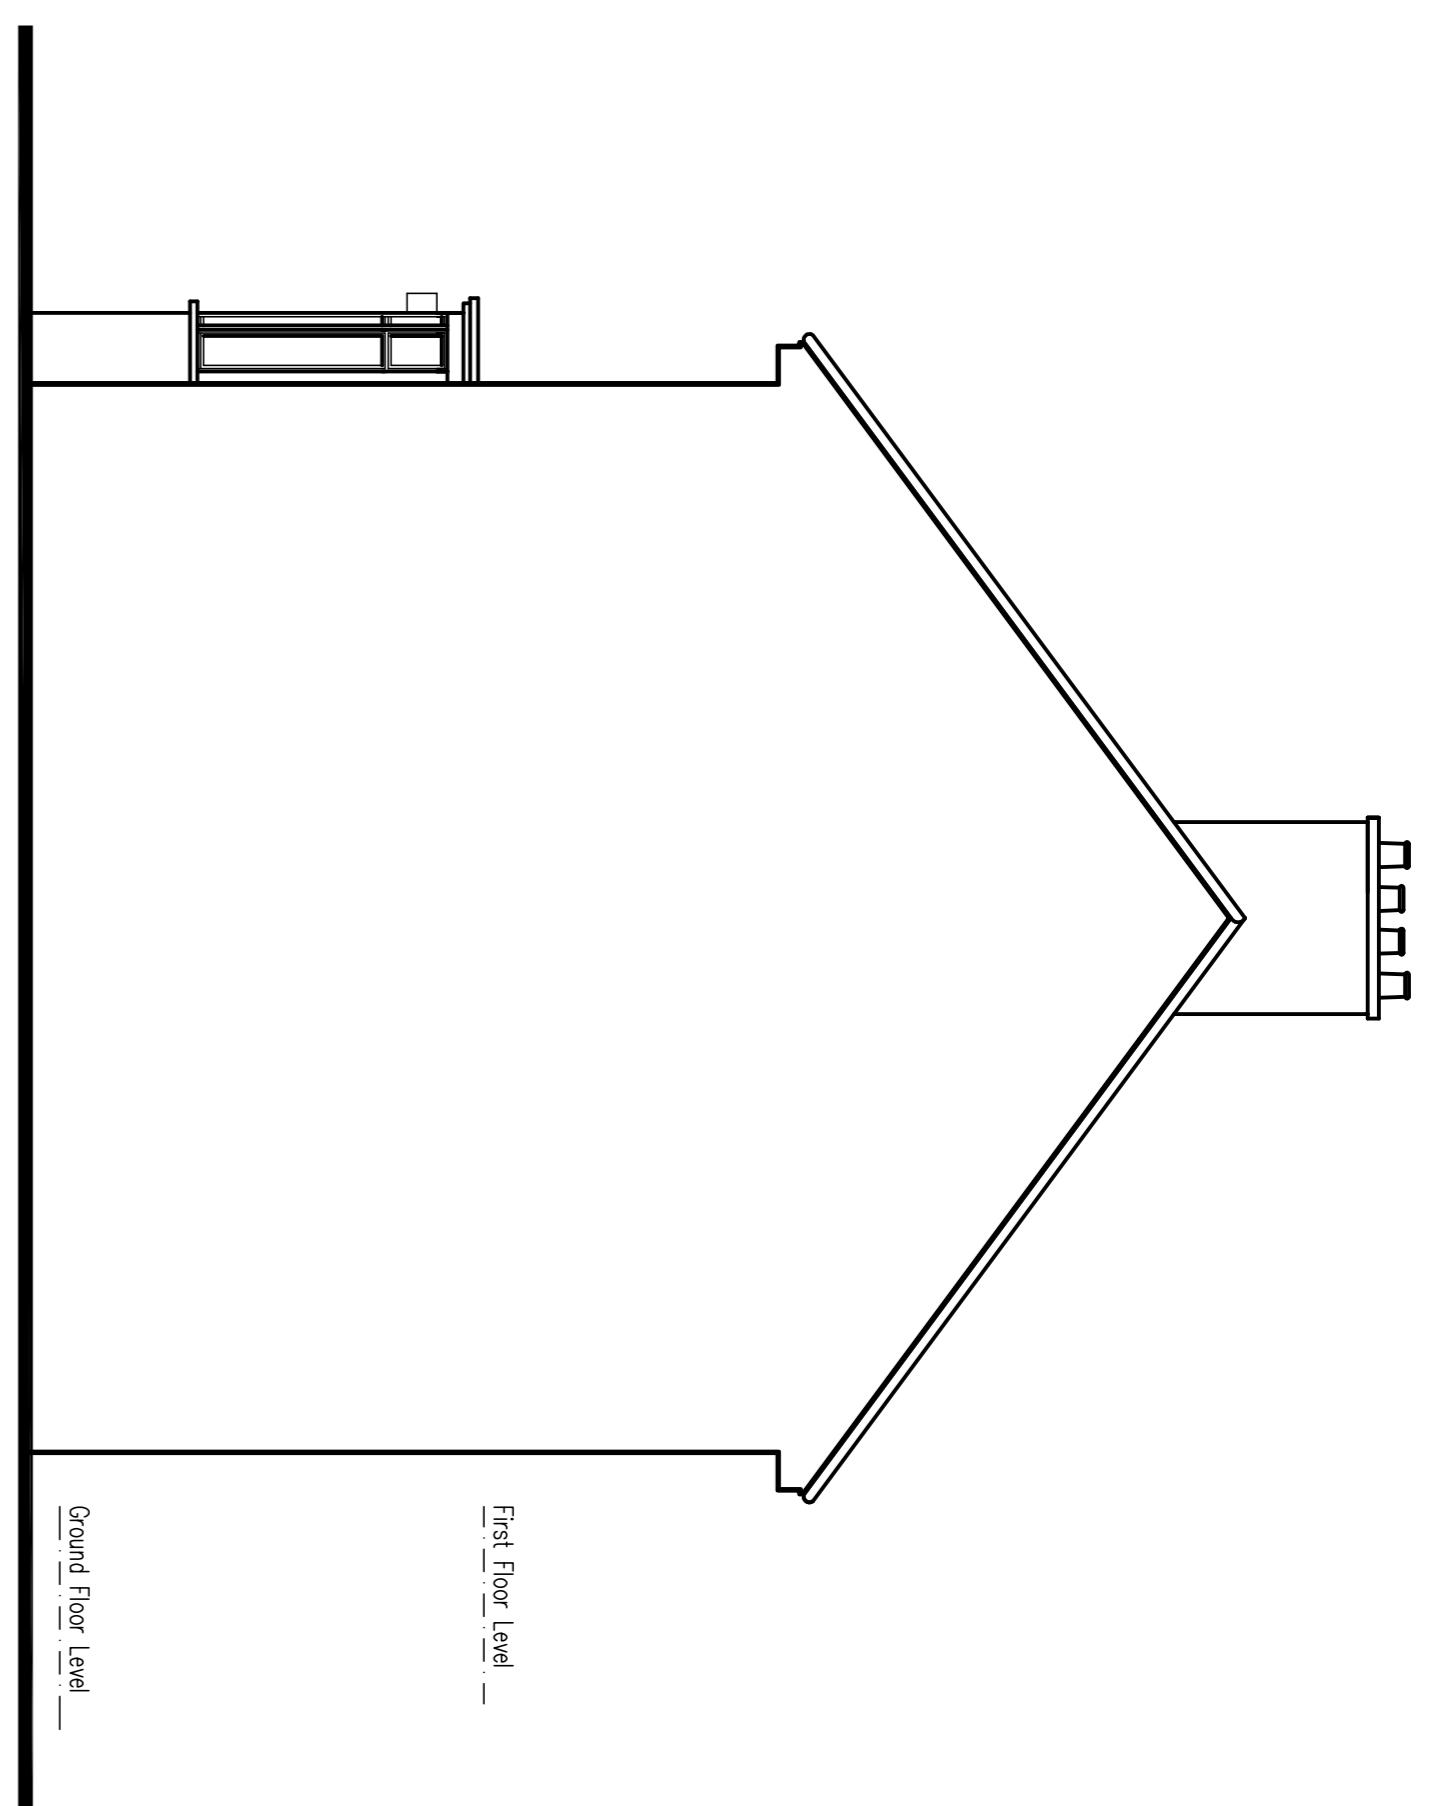

- Proposed Leftside Elevation

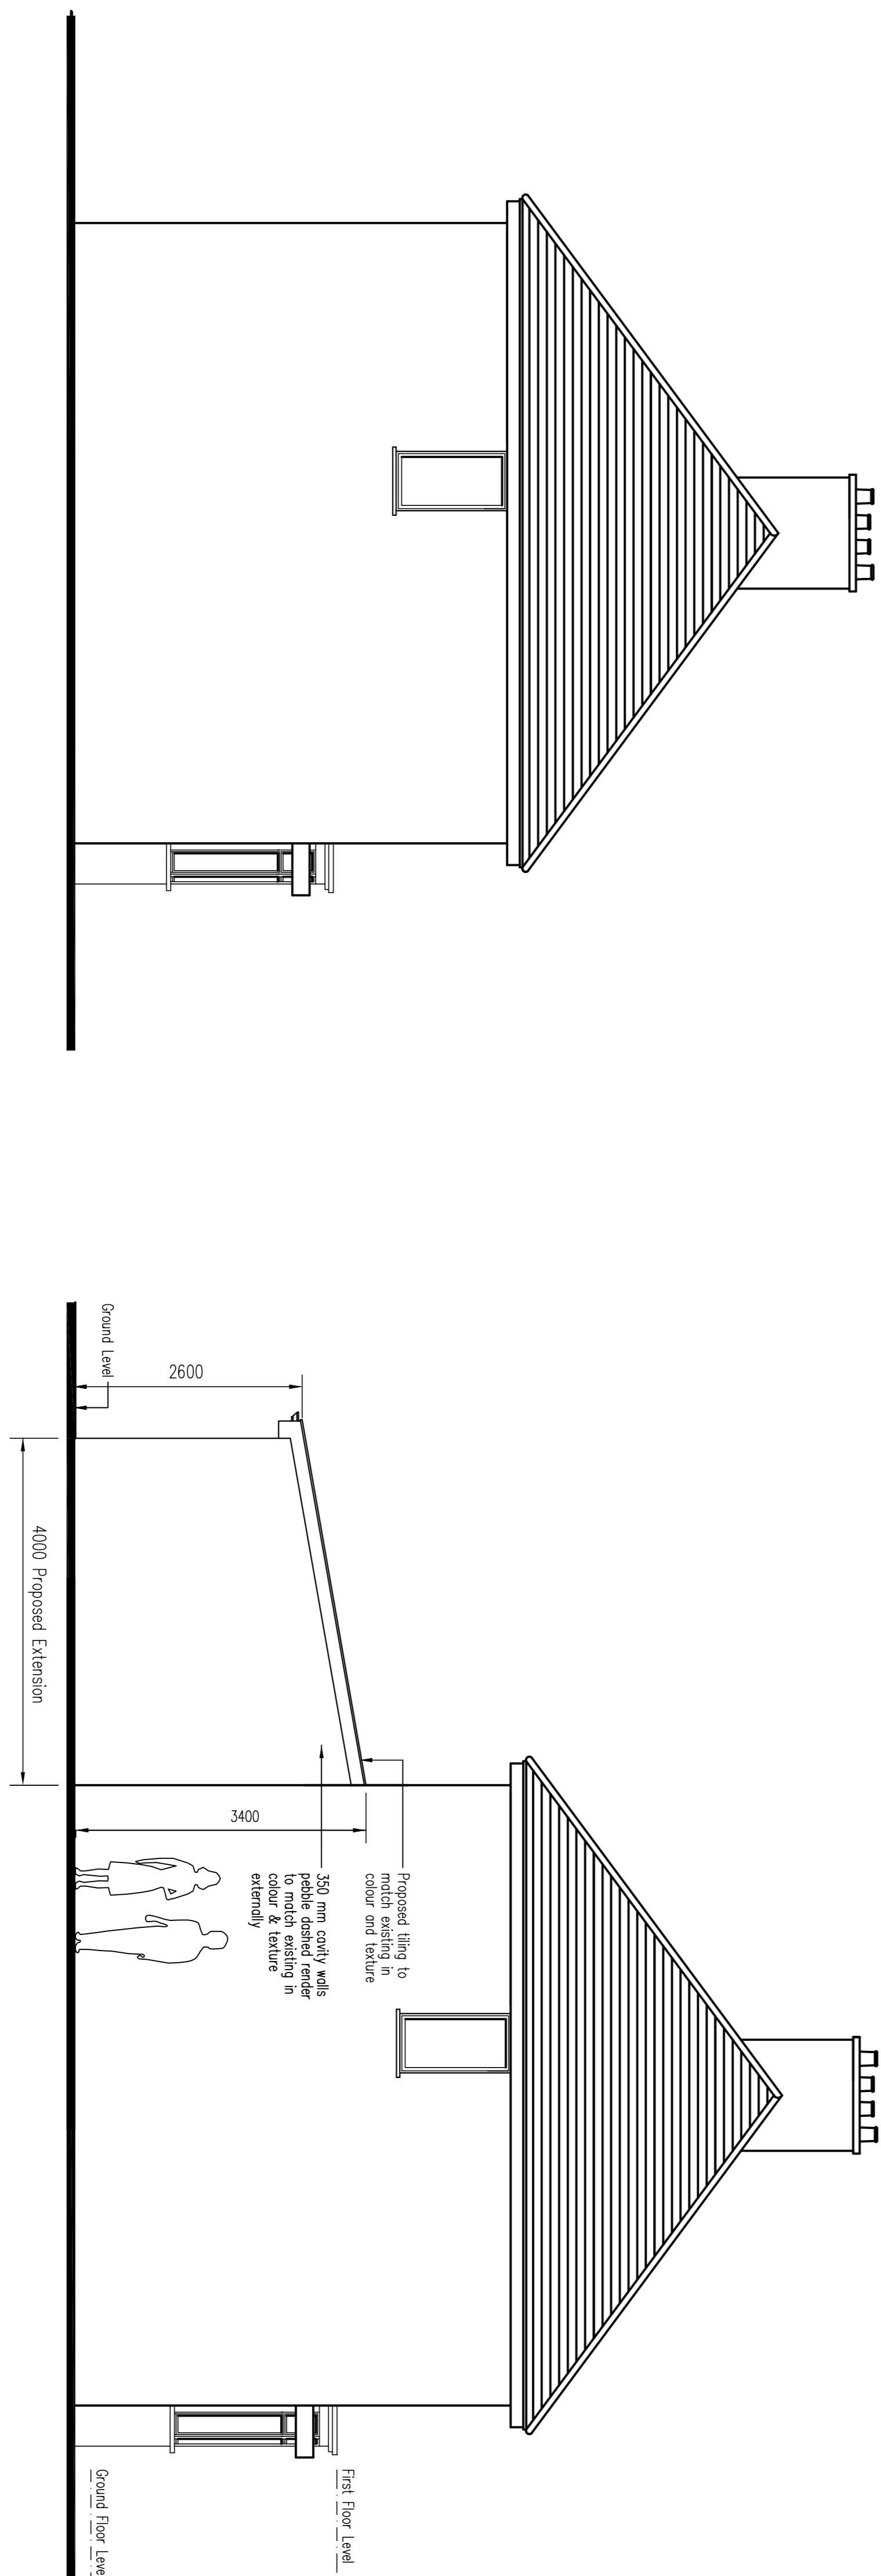

- Existing Rightside Elevation

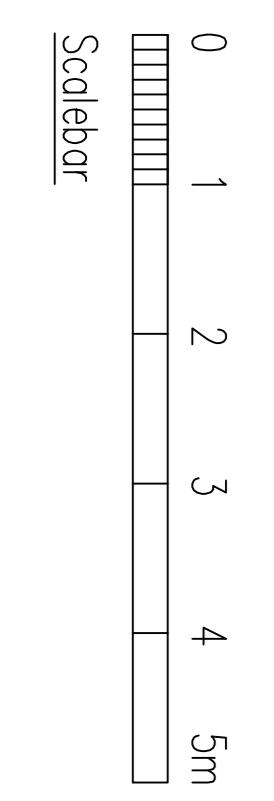

Title	
PROPOSED AND EXISTING RIGHTSIDE AND LEFTSIDE ELEVATIONS	
Scale	Dwg No
1 : 50	133CR/P0002
Date	SEPTEMBER 2023
© Authorization: This drawing is not to be copied or reproduced without prior	