




- Proposed Rightside Elevation

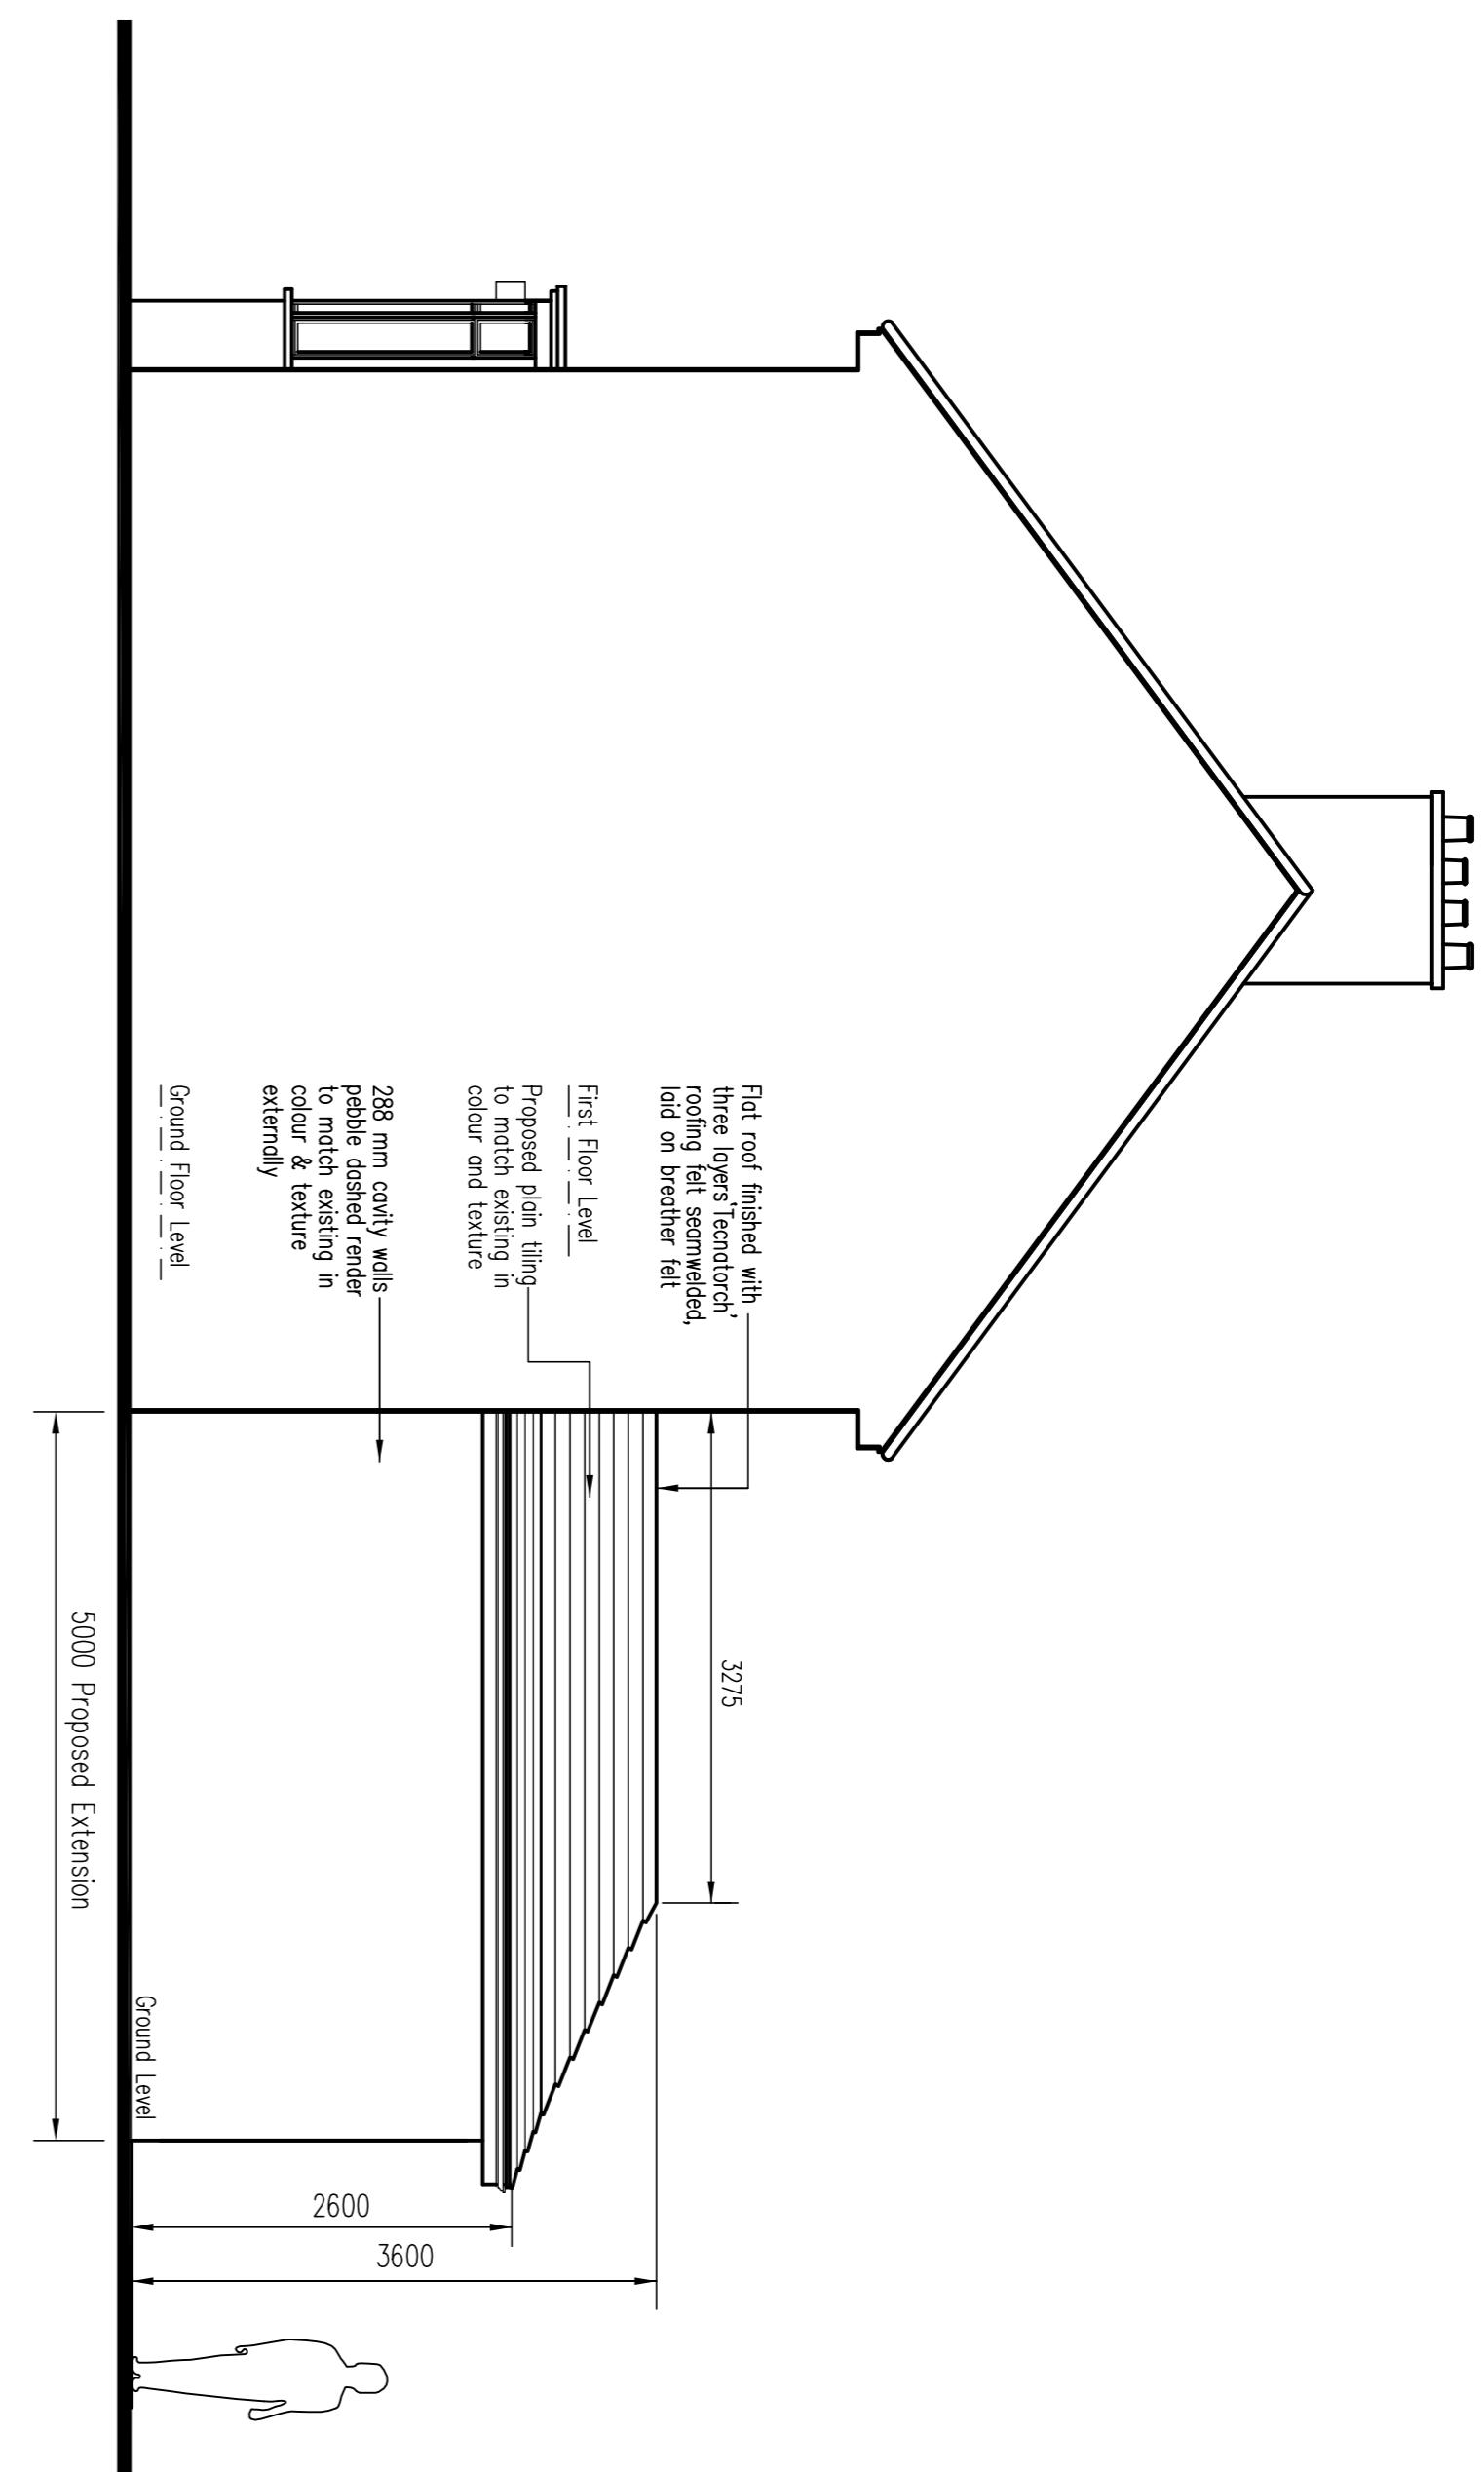

- Existing Rightside Elevation

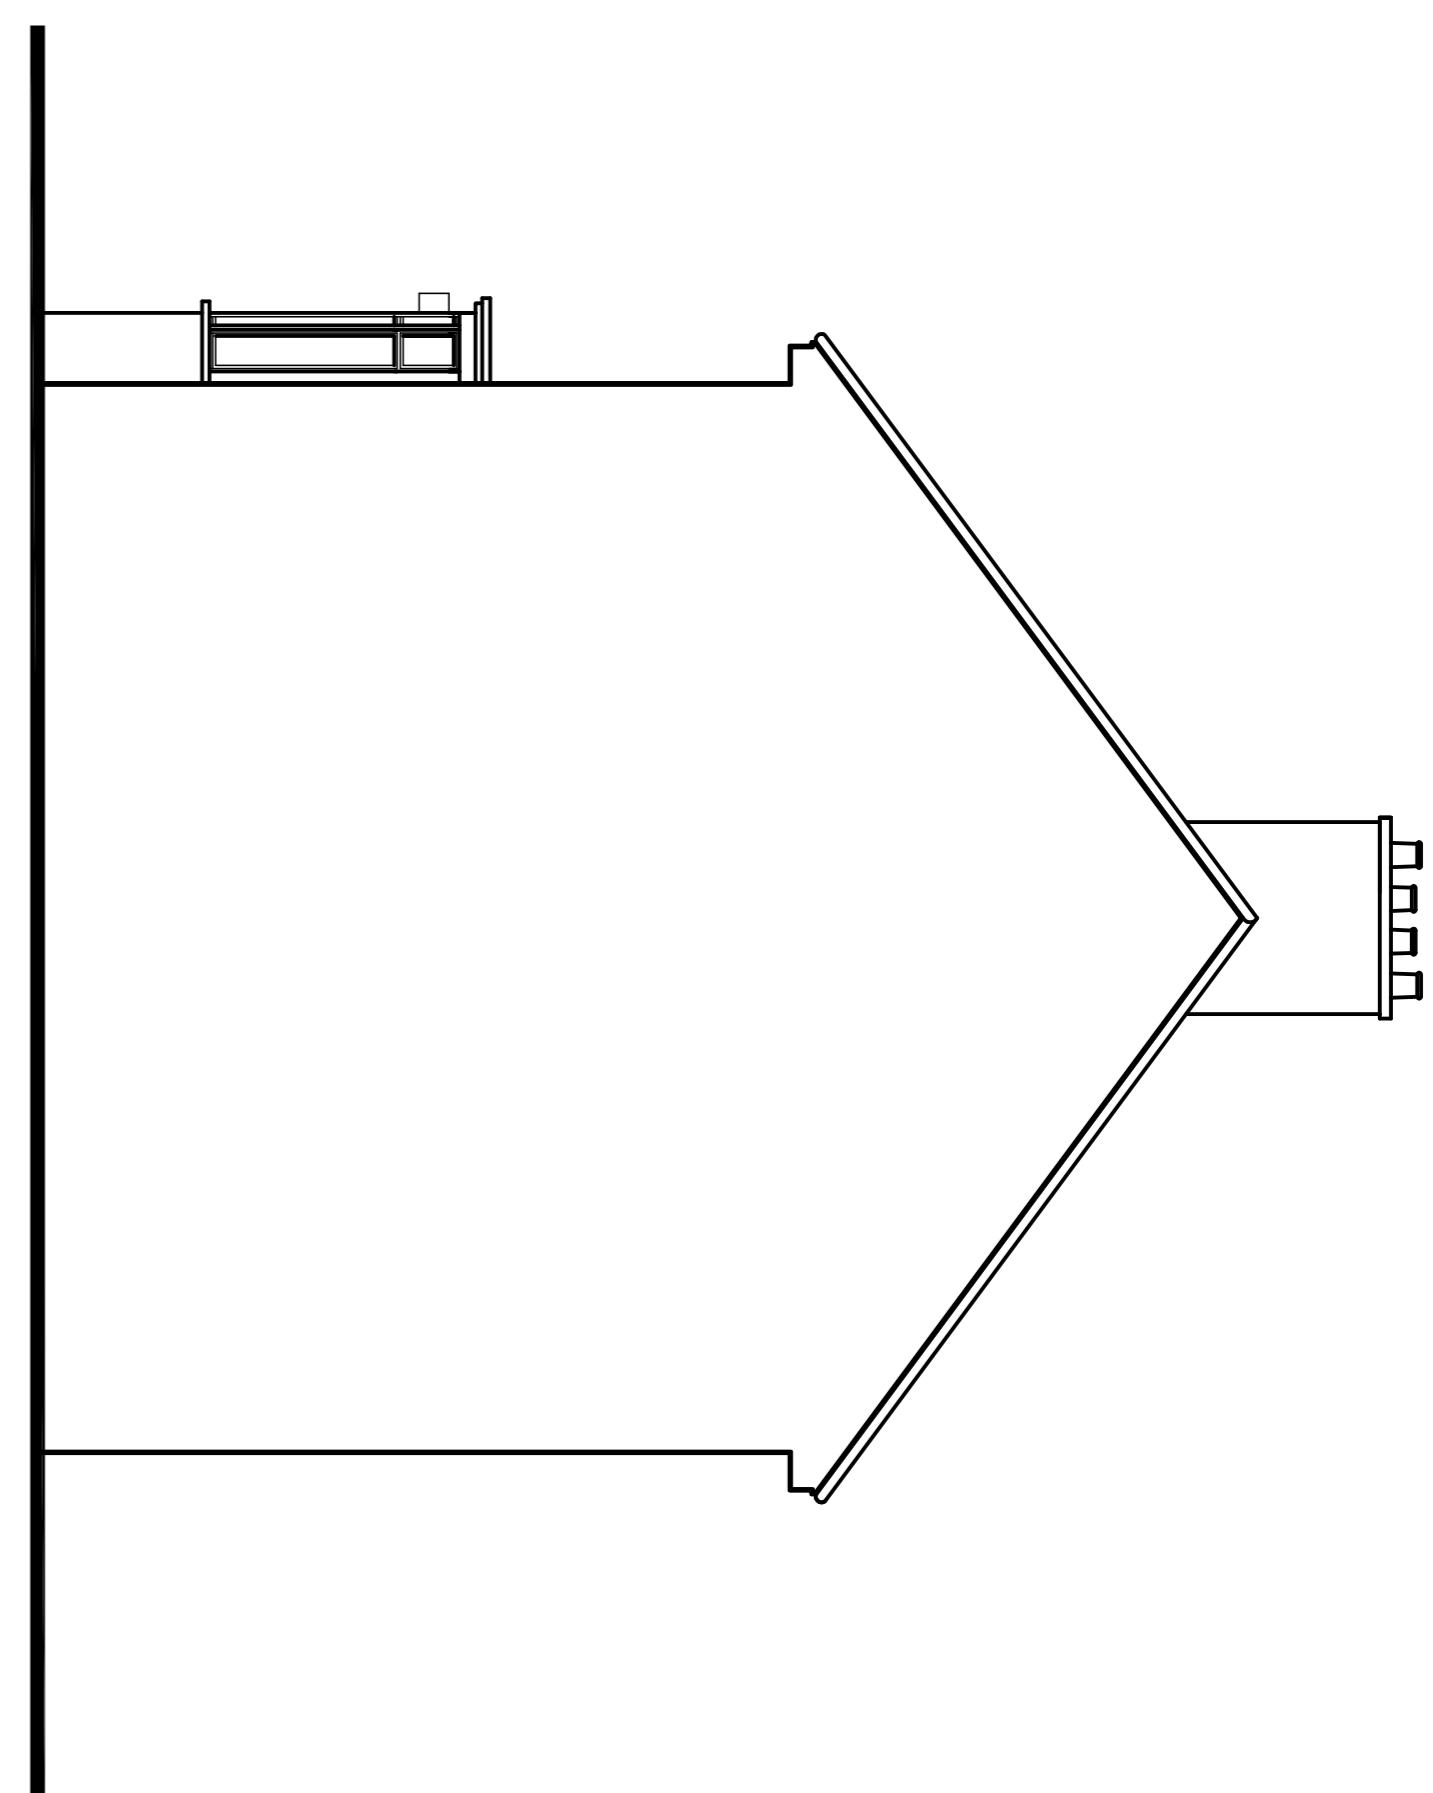

- Existing Leftside Elevation

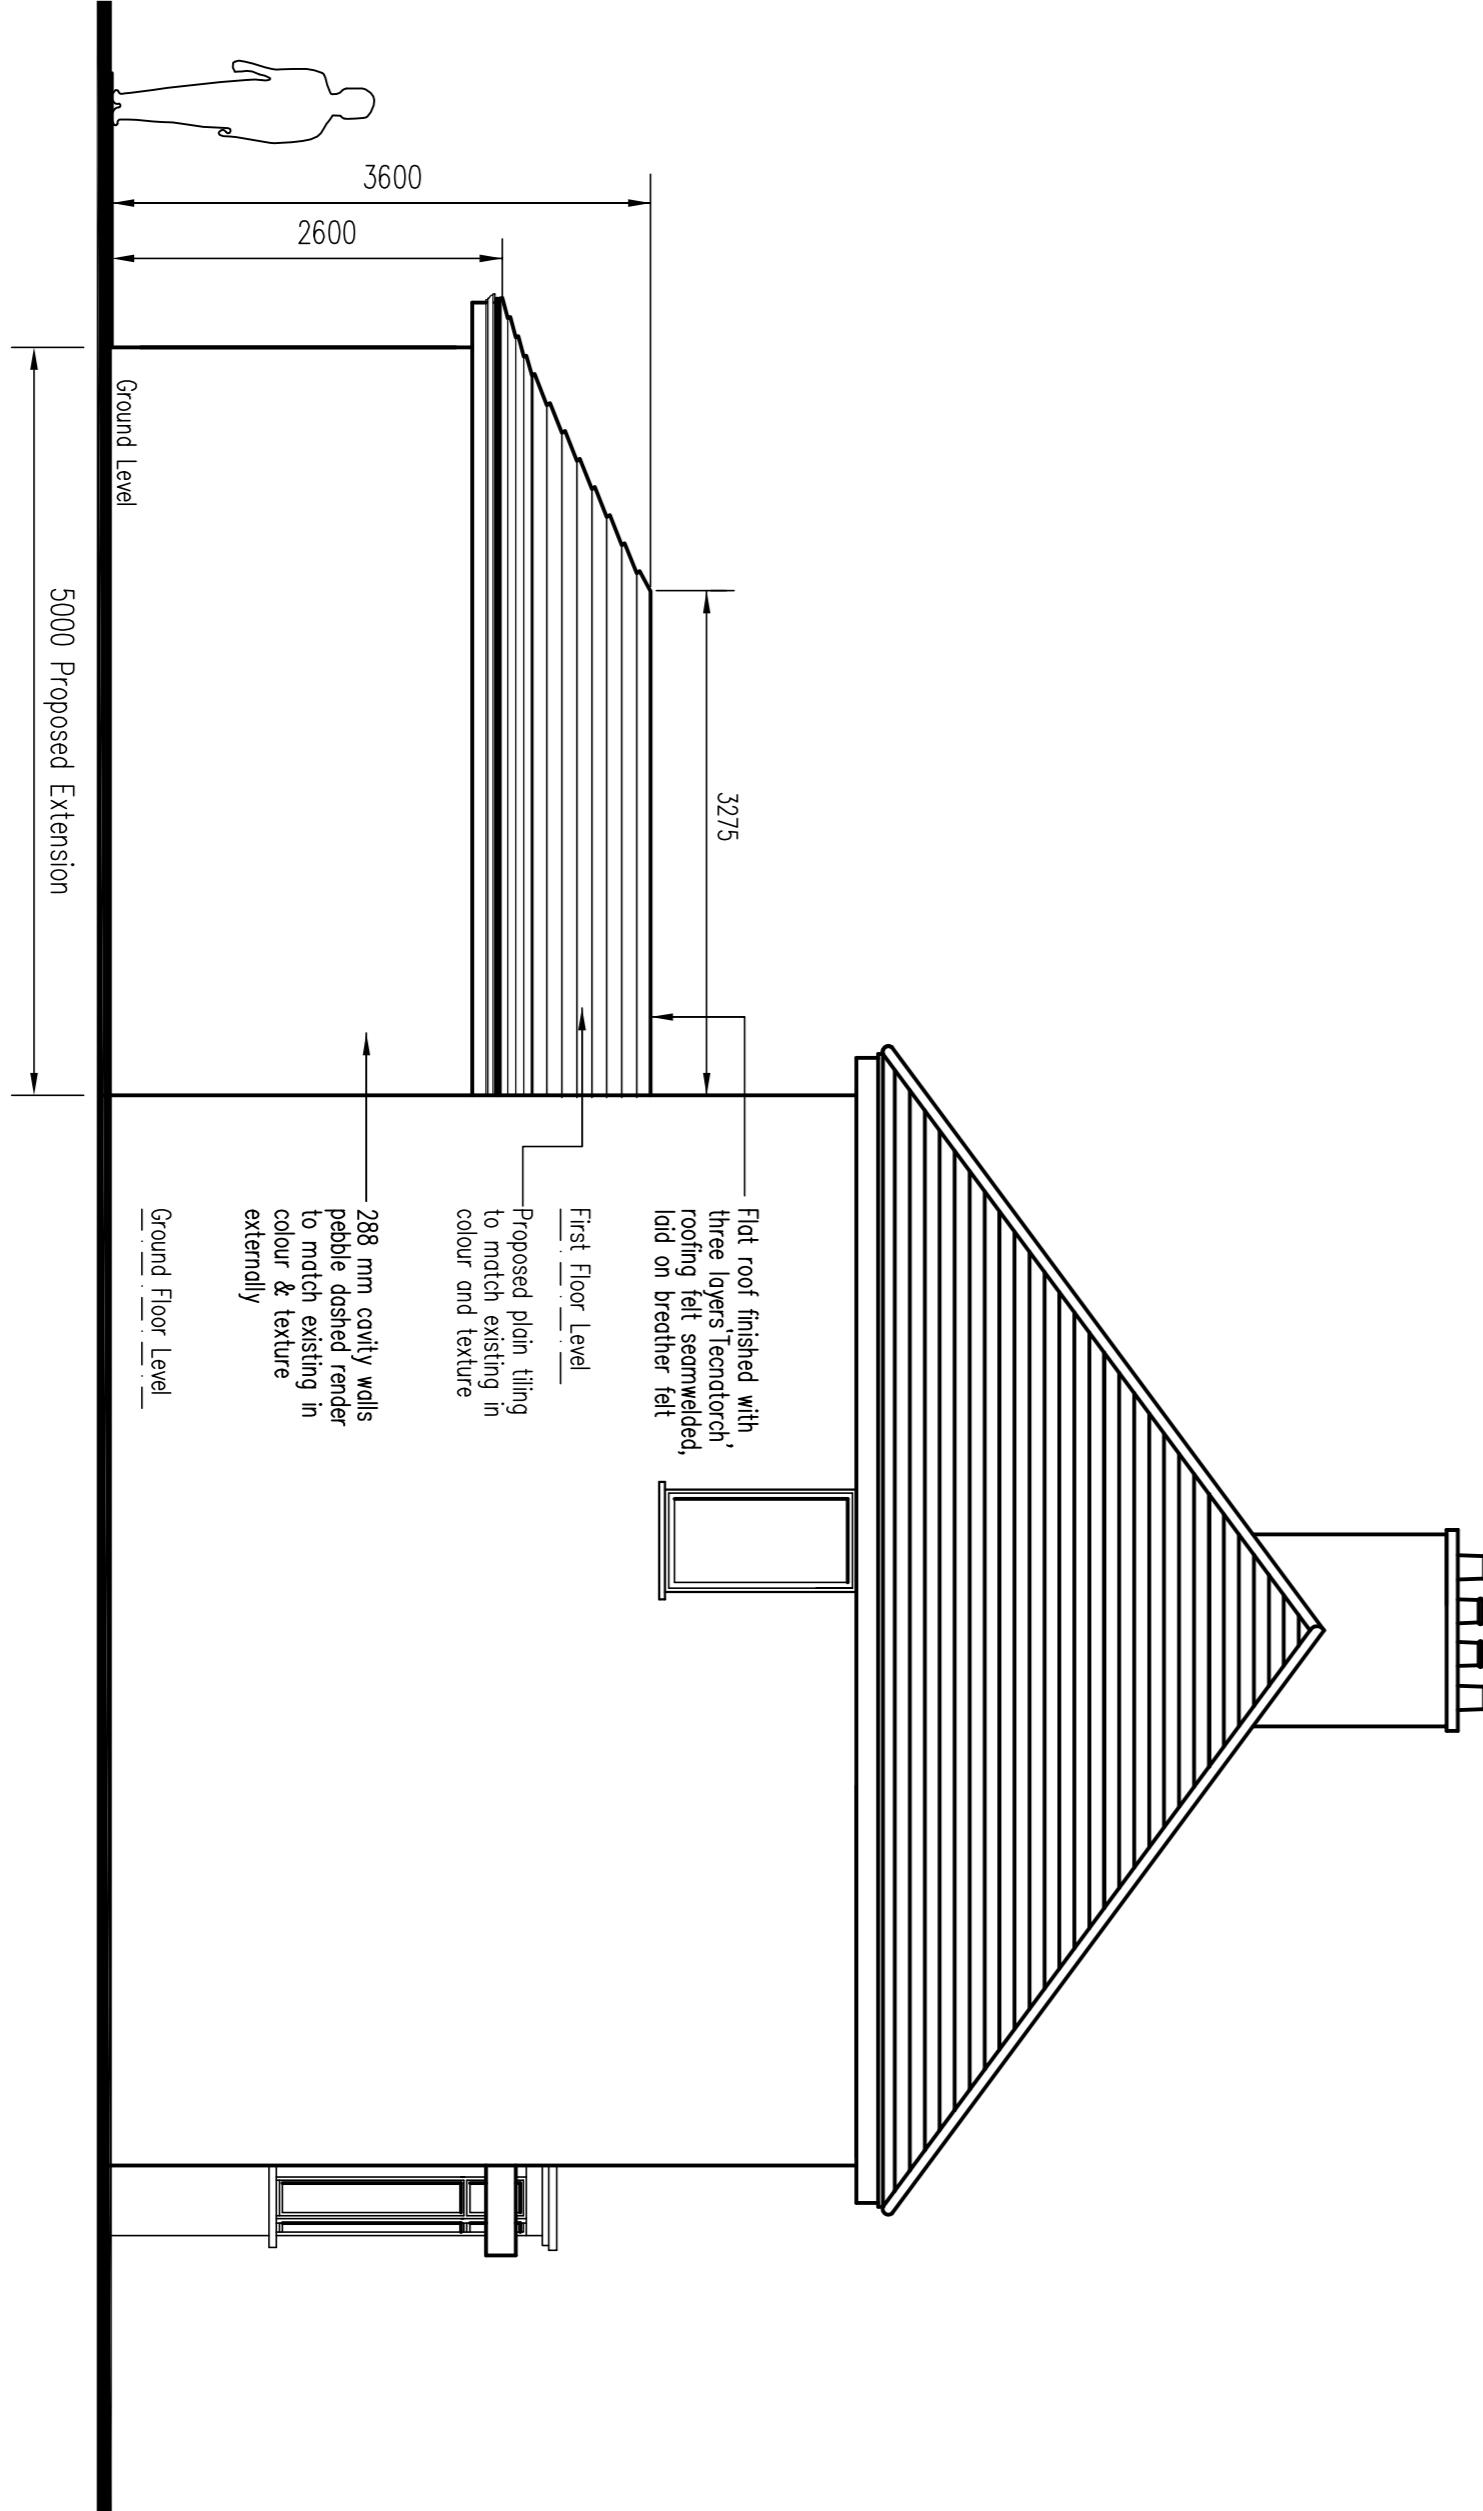

- Proposed Leftside Elevation

0 1 2 3 4 5m
Scalebar

**PROPOSED AND EXISTING
RIGHTSIDE AND LEFTSIDE
ELEVATIONS**
Title
PROPOSED GROUND FLOOR
REAR EXTENSION AT
133 CROMWELL ROAD
HAYES
LONDON UB3 2PU

Rev.	Date	Description

Collin L. Davis MCIOB
Architectural Services
Mob: 07764408338
Telefax: 0208 8459968
Email: clld2003@yahoo.co.uk

Job Title
PROPOSED GROUND FLOOR
REAR EXTENSION AT
133 CROMWELL ROAD
HAYES
LONDON UB3 2PU

© Authorization. This drawing is not to be copied or reproduced without prior

Scale
1 : 50
Date
FEBRUARY 2023
Drawing No
133CR/P002