
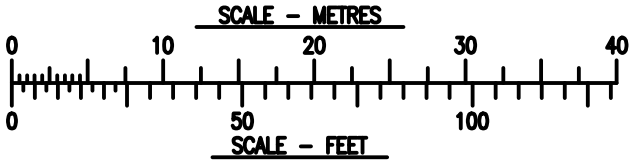


FOR CONSTRUCTION PURPOSES DO NOT SCALE FROM THIS DRAWING.
ALL DIMENSIONS TO BE CHECKED ON SITE. ANY DISCREPANCIES MUST BE
REPORTED TO THE ARCHITECT FOR VERIFICATION PRIOR TO
COMMENCEMENT OF THE EFFECTED WORKS. IF IN DOUBT ASK. THIS
DRAWING IS COPYRIGHT.

Rev No	Date	Revision note
P1	09th Aug '22	PRELIMINARY ISSUE

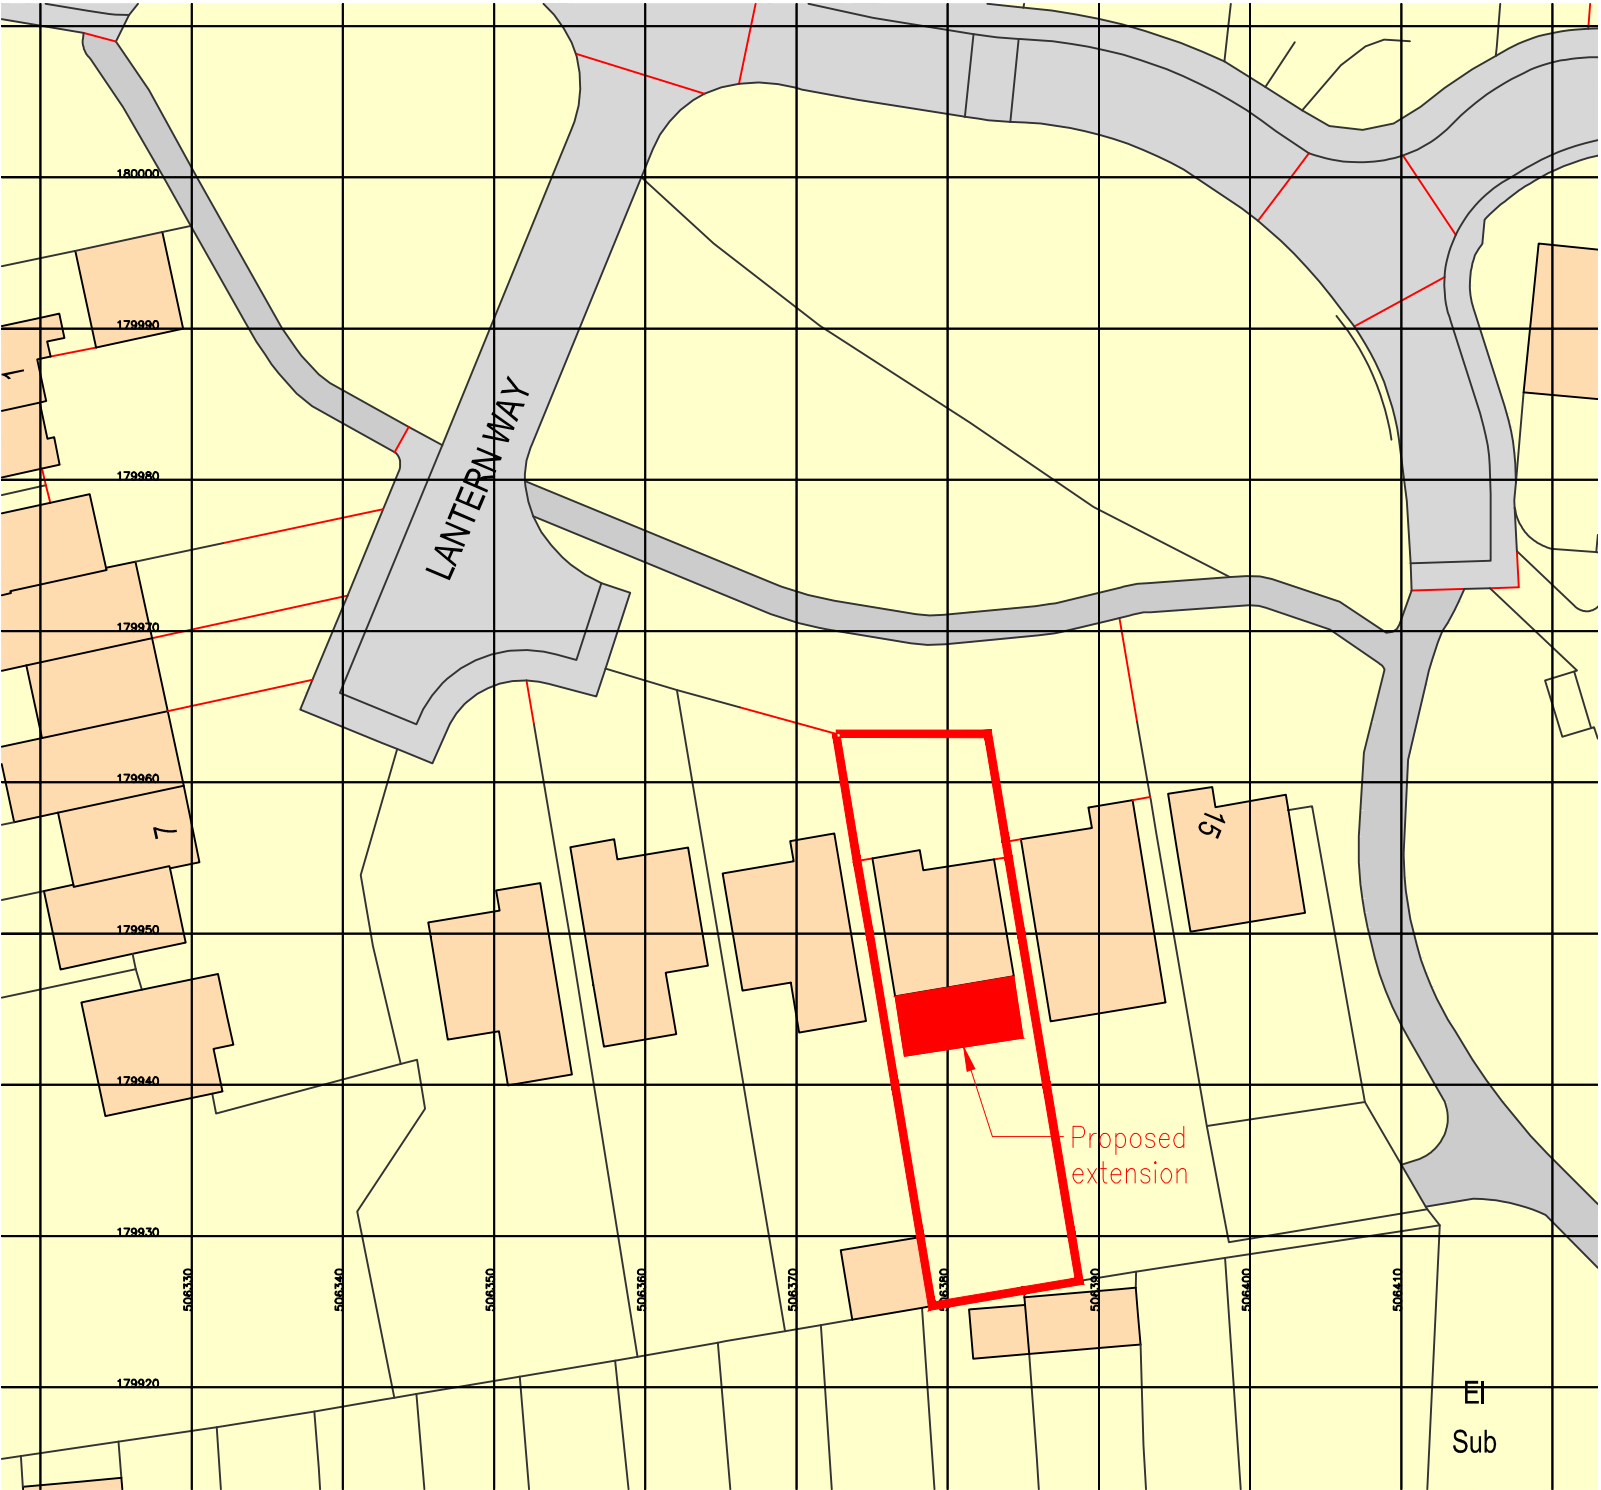

jpb
architects

B R O O K H O U S E
54A COWLEY MILL ROAD
UXBRIDGE UB8 2FX

TEL : (01895) 272 446
FAX : (01895) 272 483
EMAIL : admin @
jpbarchitects.co.uk

JOB TITLE
13 Lantern Way
West Drayton
UB7 9BU

DRG TITLE
Block Plan

SCALE
1:500 @ A3

JOB NO.
11220

DRG NO.
103

DATE
July '22
REV
PI