


REV/NOTES:

Where building to the boundaries the adjacent owner is to be informed under the terms of the Party Wall Act 1996 and its provisions followed. Where building over boundaries the adjacent owner is to be served notice under section 65 of the Town & Country Planning Act 1990.

©This drawing and the works depicted are the copyright of GT Designz LTD and may not be reproduced or amended except by written permission of GT Designz LTD.

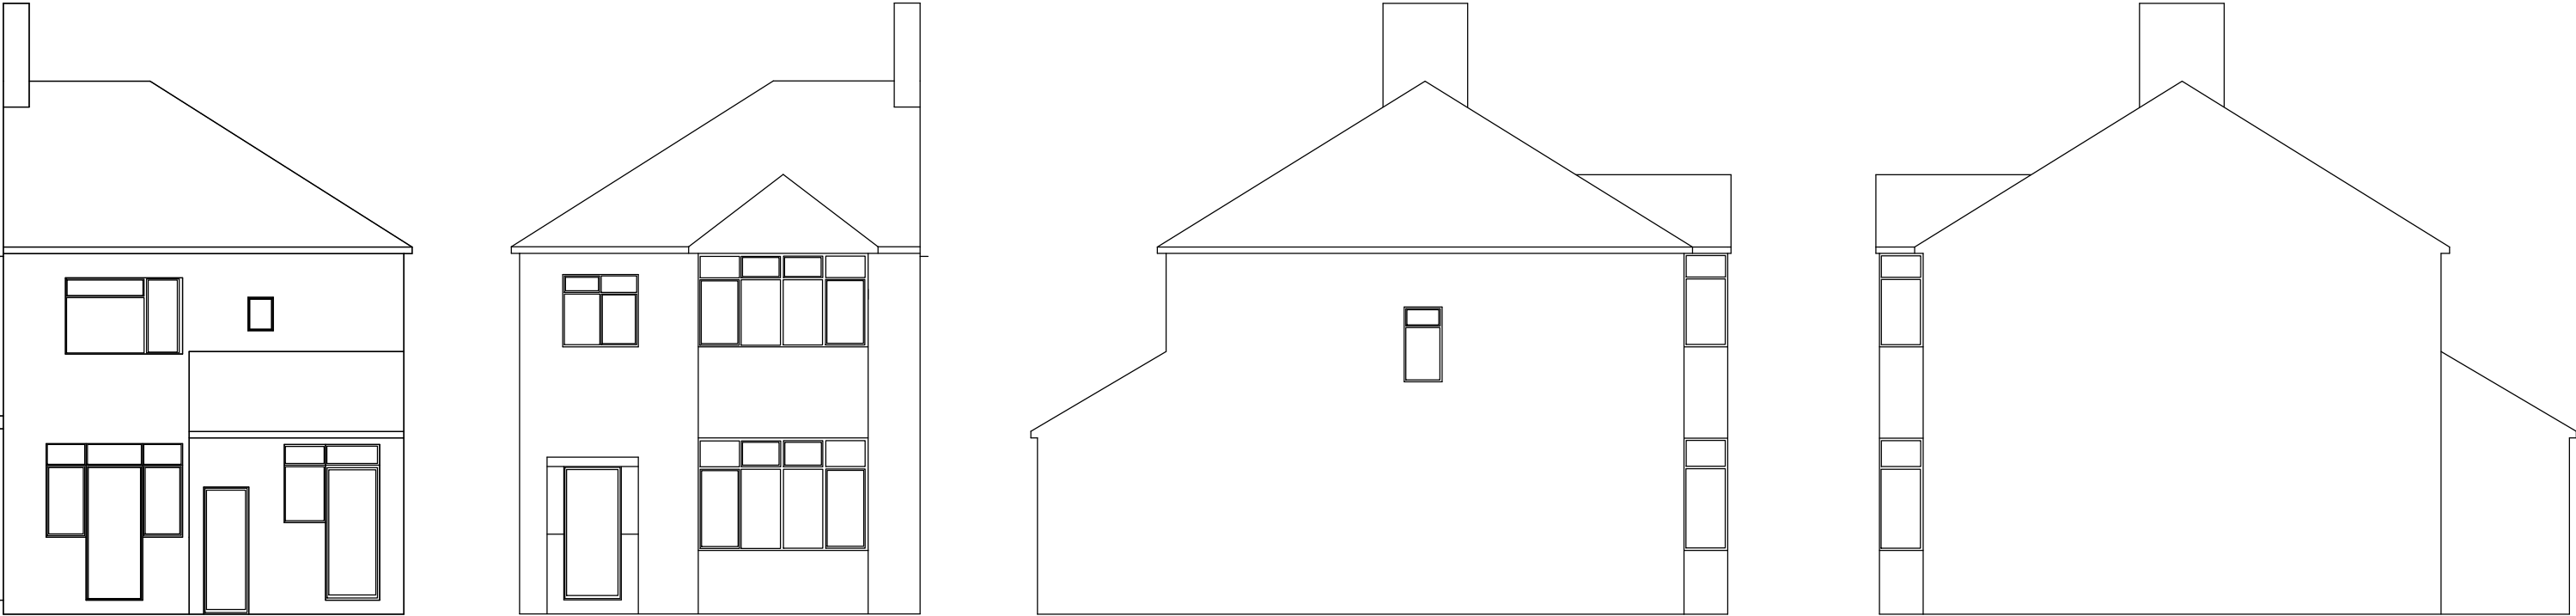

EXISTING REAR / FRONT & SIDE ELEVATIONS
Scale 1:100

Application: HPA – 2 storey side & rear and single storey rear extensions			
Client:	Mr R Kumar	Date:	27 th June 2024
Site:	181 Long Lane, Uxbridge, UB10 9JW	Drawn By:	Gurps Benning
Scale:	Refer to Drawing @ A3	Dwg.No:	GTD612 – 02HPA

G T DESIGNZ LTD
Building Designs & Technical services

GT Designz Ltd, 5th Floor,
Hyde Park Hayes 3,
11 Millington Road,
Hayes,
UB3 4AZ.

Tel : 0208 212 7981

Mob : 07854 351 934

Email : enquiries@gtdesignzLtd.com

Copyright © 2024 GT Designz LTD
(All rights reserved)