


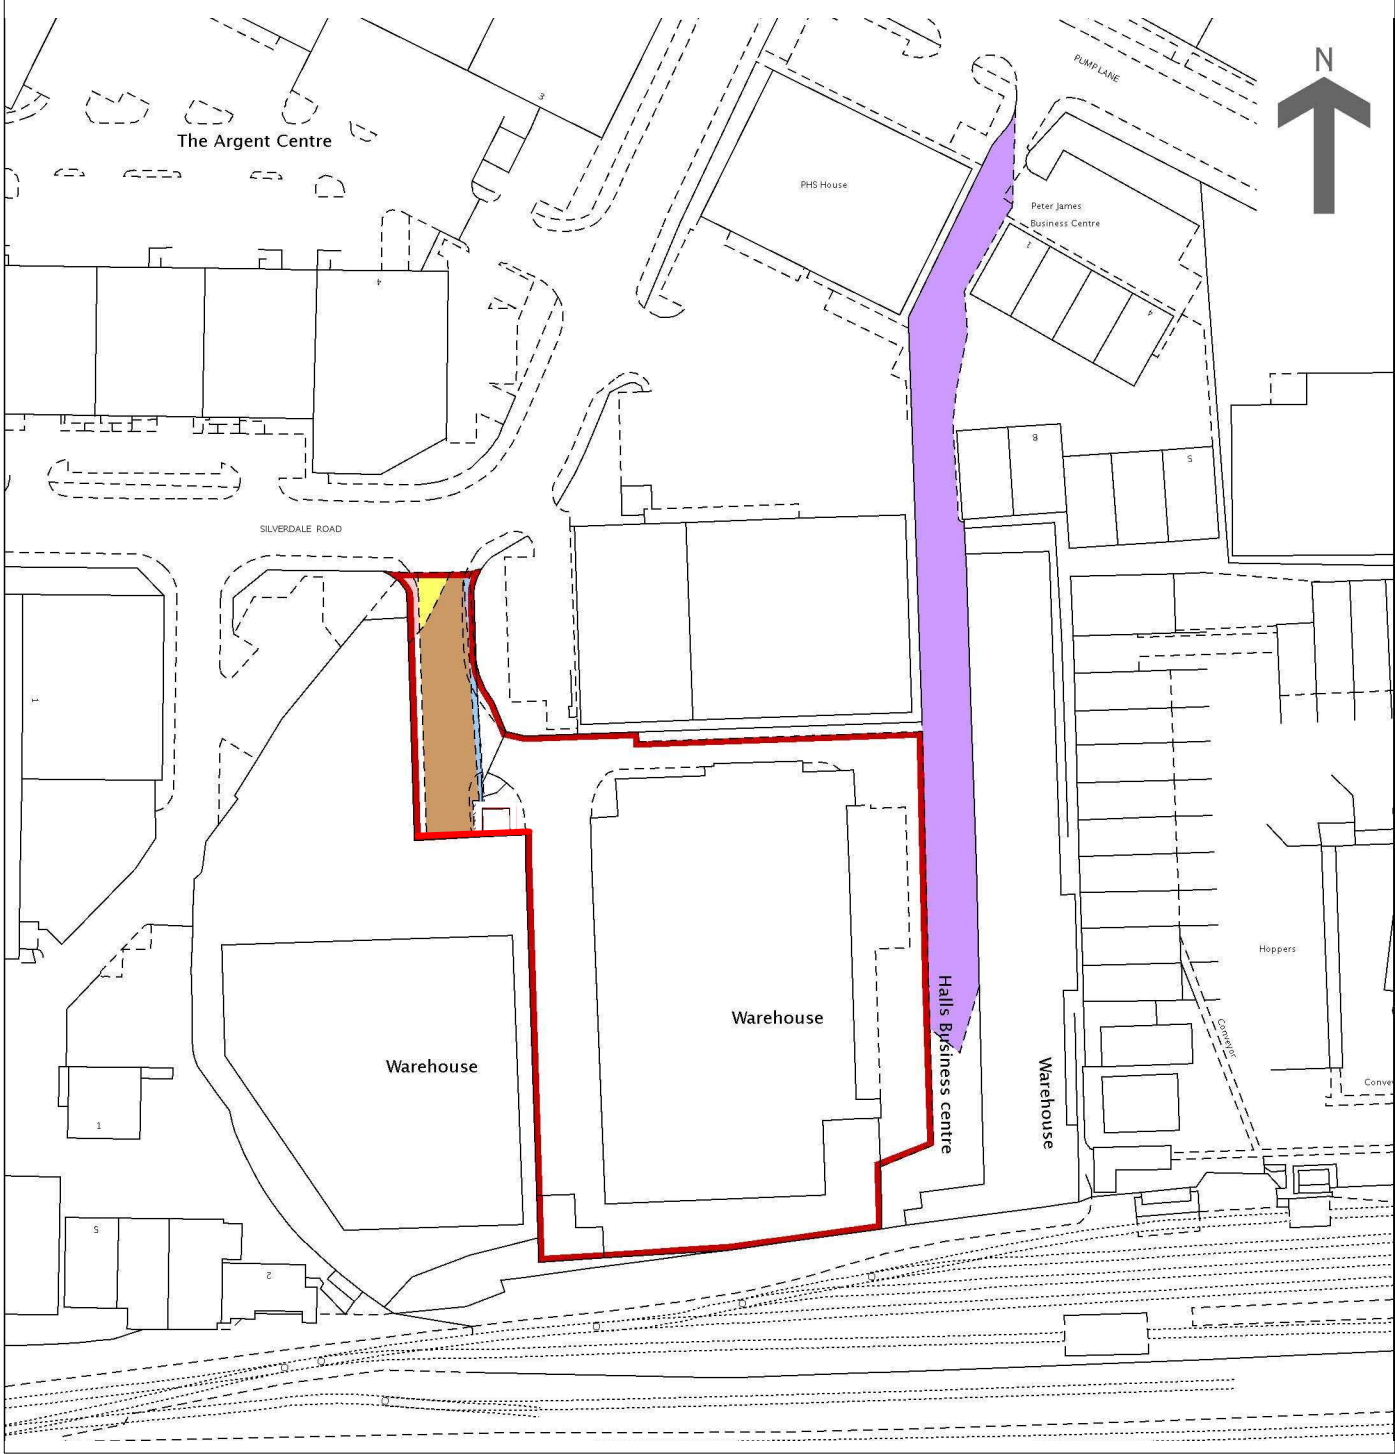

REVISION	DATE	REVISION NOTE	BY
----------	------	---------------	----

NOTES

PROJECT
Natco Cash & Carry

ADDRESS
Silverdale Industrial Estate, Hayes UB3 3BL

CLIENT
Natco Cash & Carry

DRAWING
Location PLa



the mark of
property
professionalism
worldwide

Duncan R MacLeod
CHARTERED SURVEYORS

Abro House, 4 Linkway, Camberley, Surrey
GU15 2NH

Tel: +44 (0) 1276 675805 Fax +44 (0) 1276 683179 Mob: 07770 810664 e-mail: duncan.macleod@easynet.co.uk

PROJECT No.	1090	DWG STATUS	Planning
DWG DATE	Mar 23	CAD FILE NAME	1090-PR-100
SCALE	1:1250 @ A3	DWG No.	1090-PR-100
DRAWN	RL	REVISION	*