


The Contractor is to check all dimensions on site and report any discrepancies to the Contract Administrator. This drawing is to be read in conjunction with all other standard documentation.

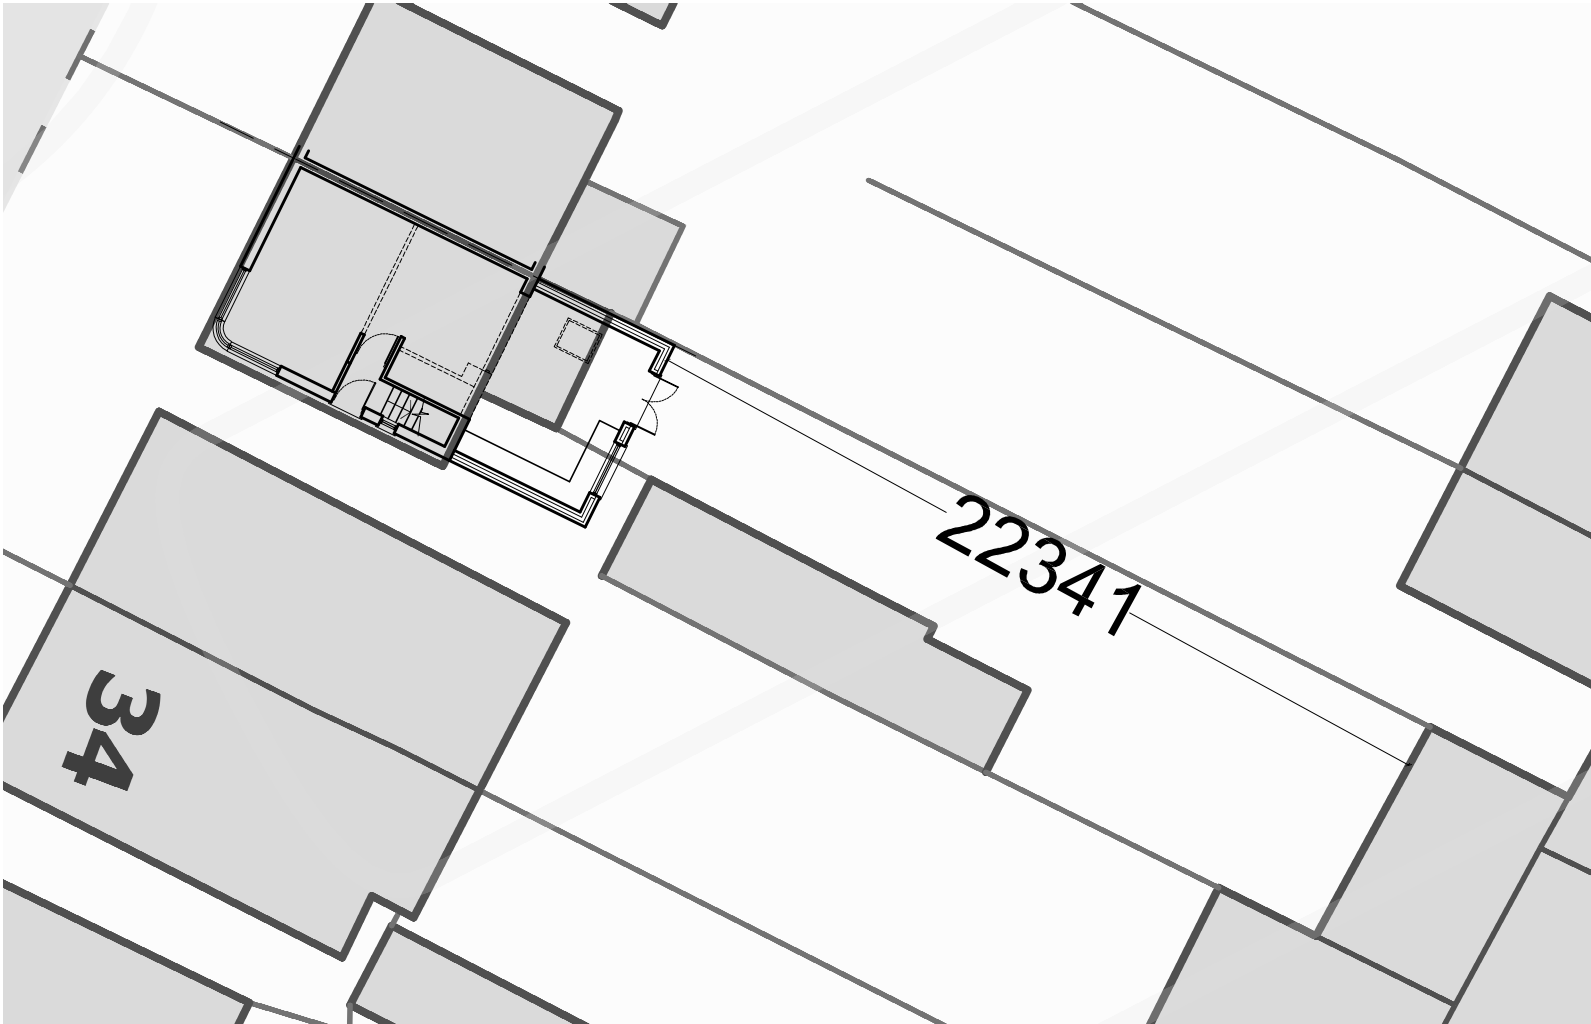

PROPOSED BLOCK PLAN
SCALE 1:200

rev.	description		date	chkd.
	 Design And Plan CONSULTANTS			
	93 Colmandene Crescent, Orpington, Kent BR5 2RA			
	020 3004 9238			
	07931 931 035			
	s.nappal@dapconsultants.co.uk			
	www.dapconsultants.co.uk			

project : 38 Chaucer Avenue
Hayes

drawing title :

Proposed Block Plan

drawn: SN	chkd : SS	date: 26.08.2022
status: Prior Approval		scale: 1:200@A3
proj no : 1965	drg no: 03	rev no: