
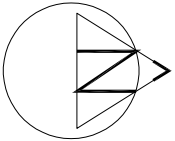


The Contractor is to check all dimensions on site and report any discrepancies to the Contract Administrator. This drawing is to be read in conjunction with all other standard documentation.

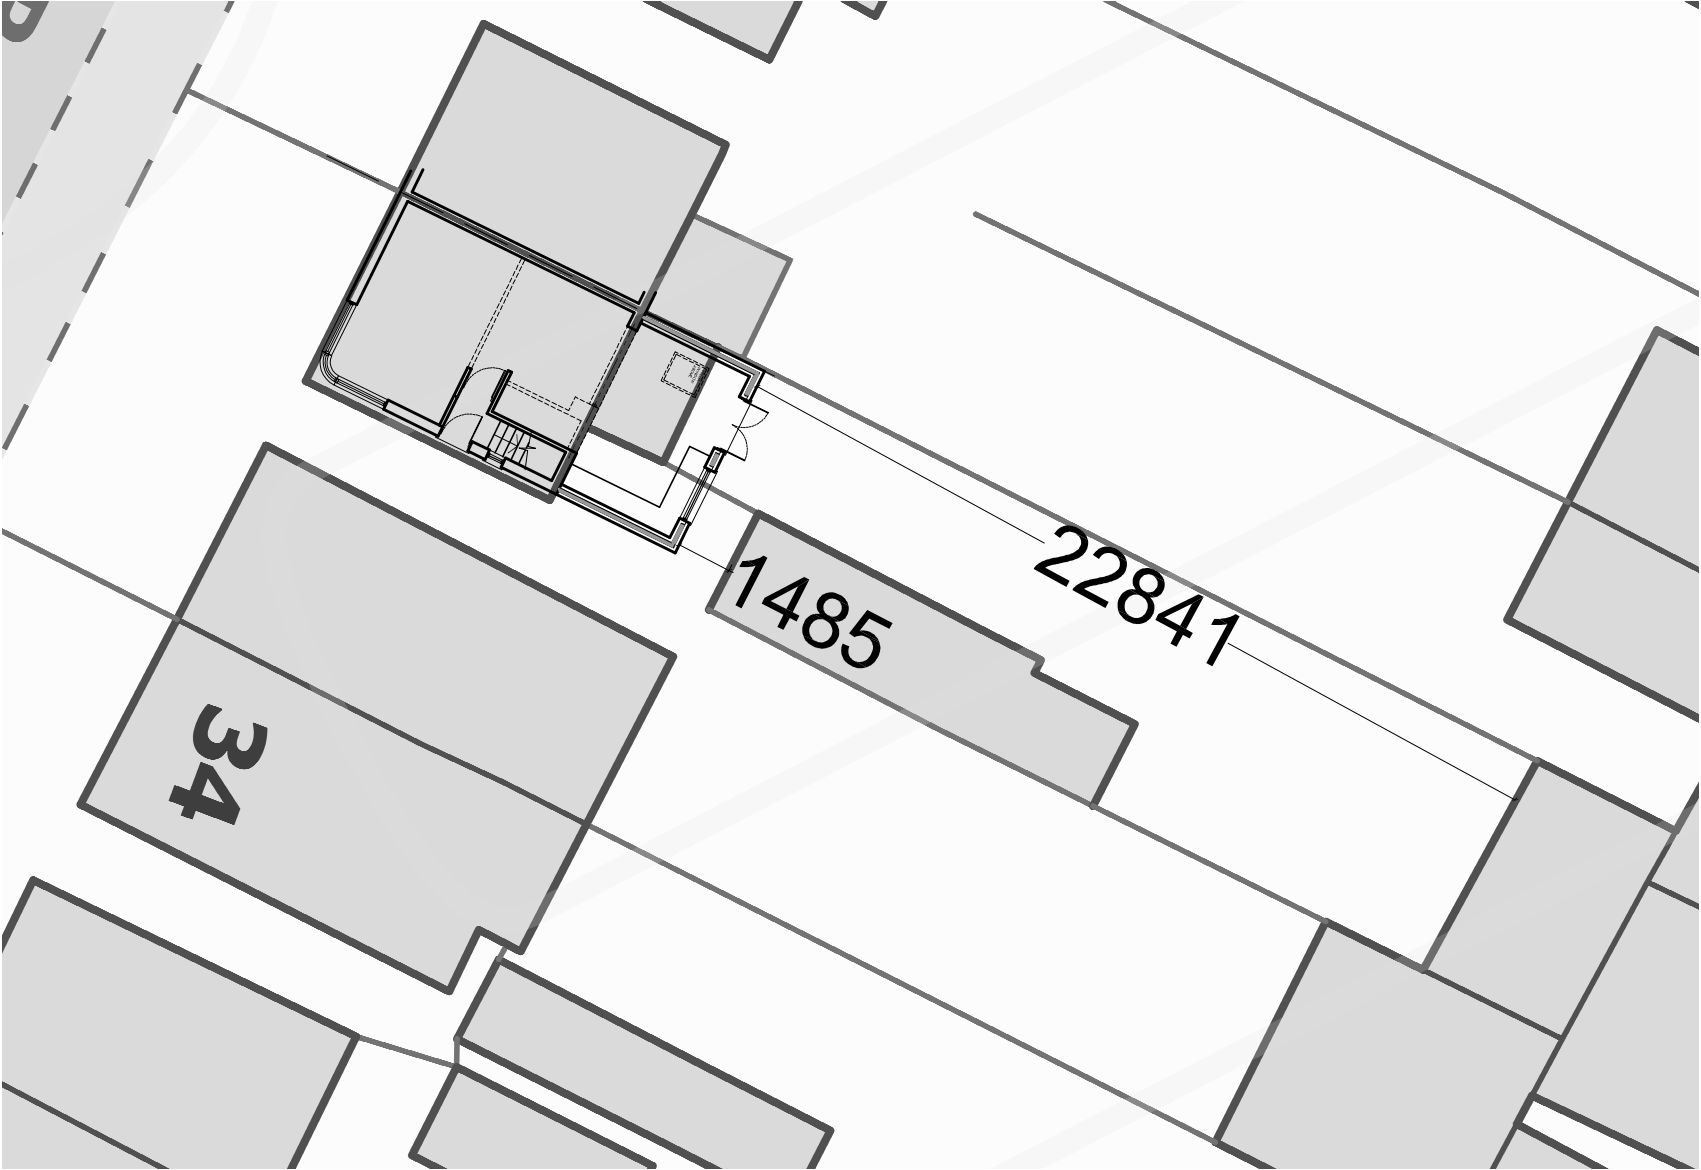

| rev. | description   | date | chkd. |
|------|---|------|-------|
|      | <br>93 Colmandene Crescent,<br>Orpington, Kent BR5 2RA<br>020 3004 9238<br>07931 931 035<br>s.nappal@dapconsultants.co.uk<br>www.dapconsultants.co.uk |      |       |

project : 38 Chaucer Avenue  
Hayes

drawing title :

Proposed Block Plan

|                  |            |                  |
|------------------|------------|------------------|
| drawn: SN        | chkd : SS  | date: 26.08.2022 |
| status: Planning |            | scale: 1:200@A3  |
| proj no : 1964   | drg no: 03 | rev no:          |