


Rev:	Description:	Date:
A	Removal of existing signs, removal of window vinyl, new materials to fascia.	04.06.25

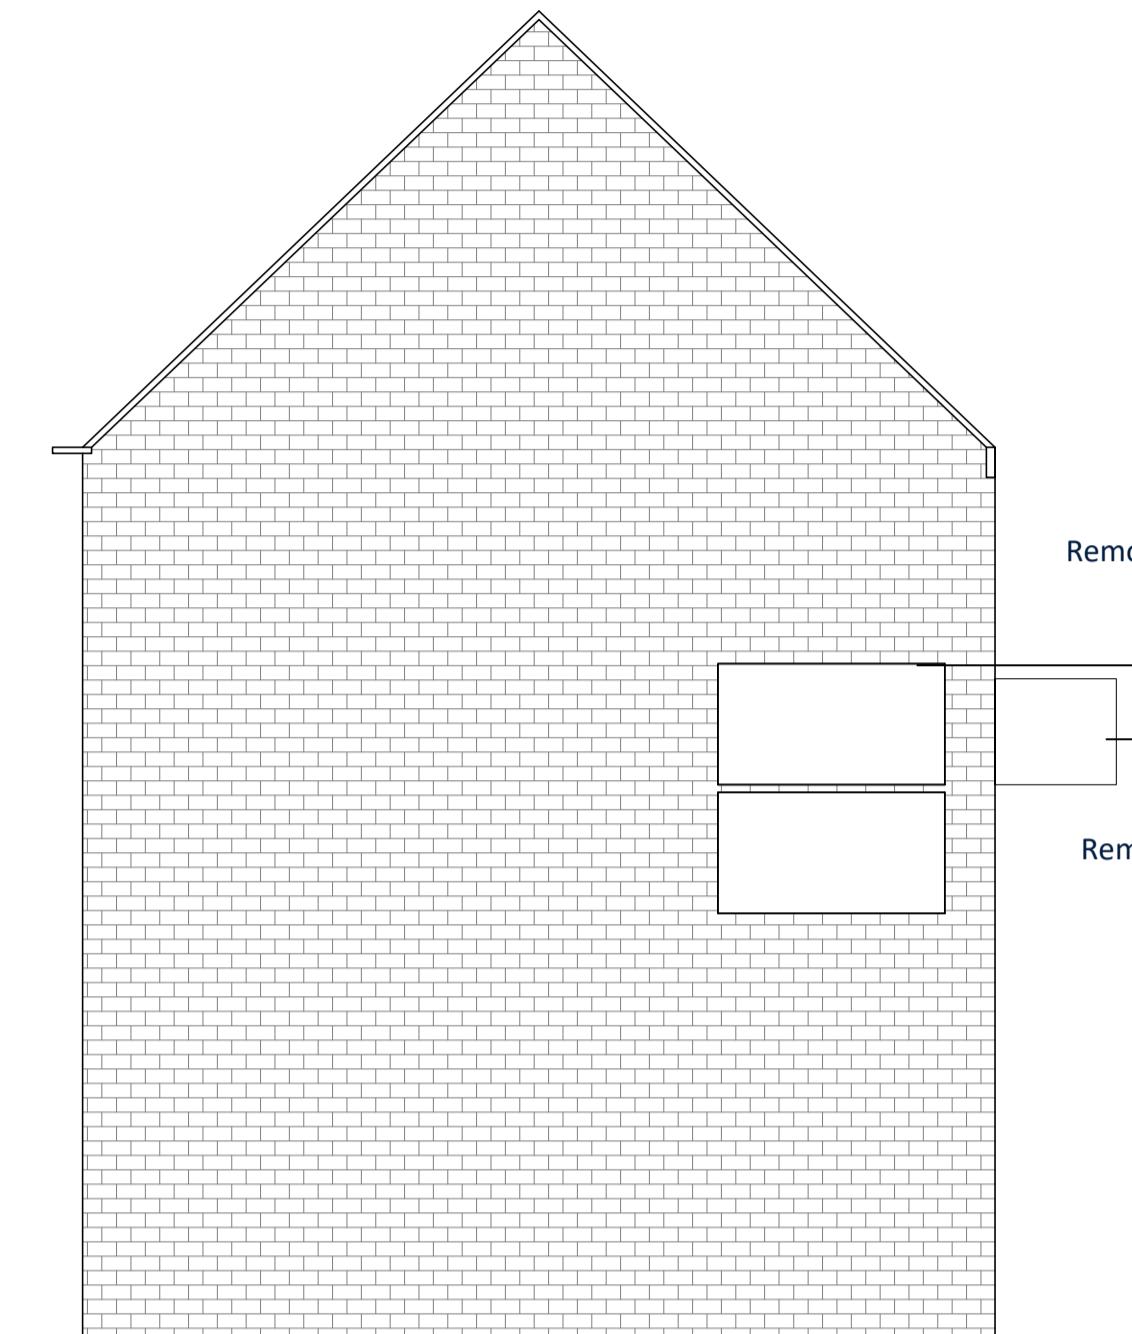

1 EXISTING ELEVATION A

Scale: 1:50



2 EXISTING ELEVATION B

Scale: 1:50



3 PROPOSED ELEVATION A


Scale: 1:50



Reference images:
1. Signage on fascia board



2. Trough light fixed to fascia board

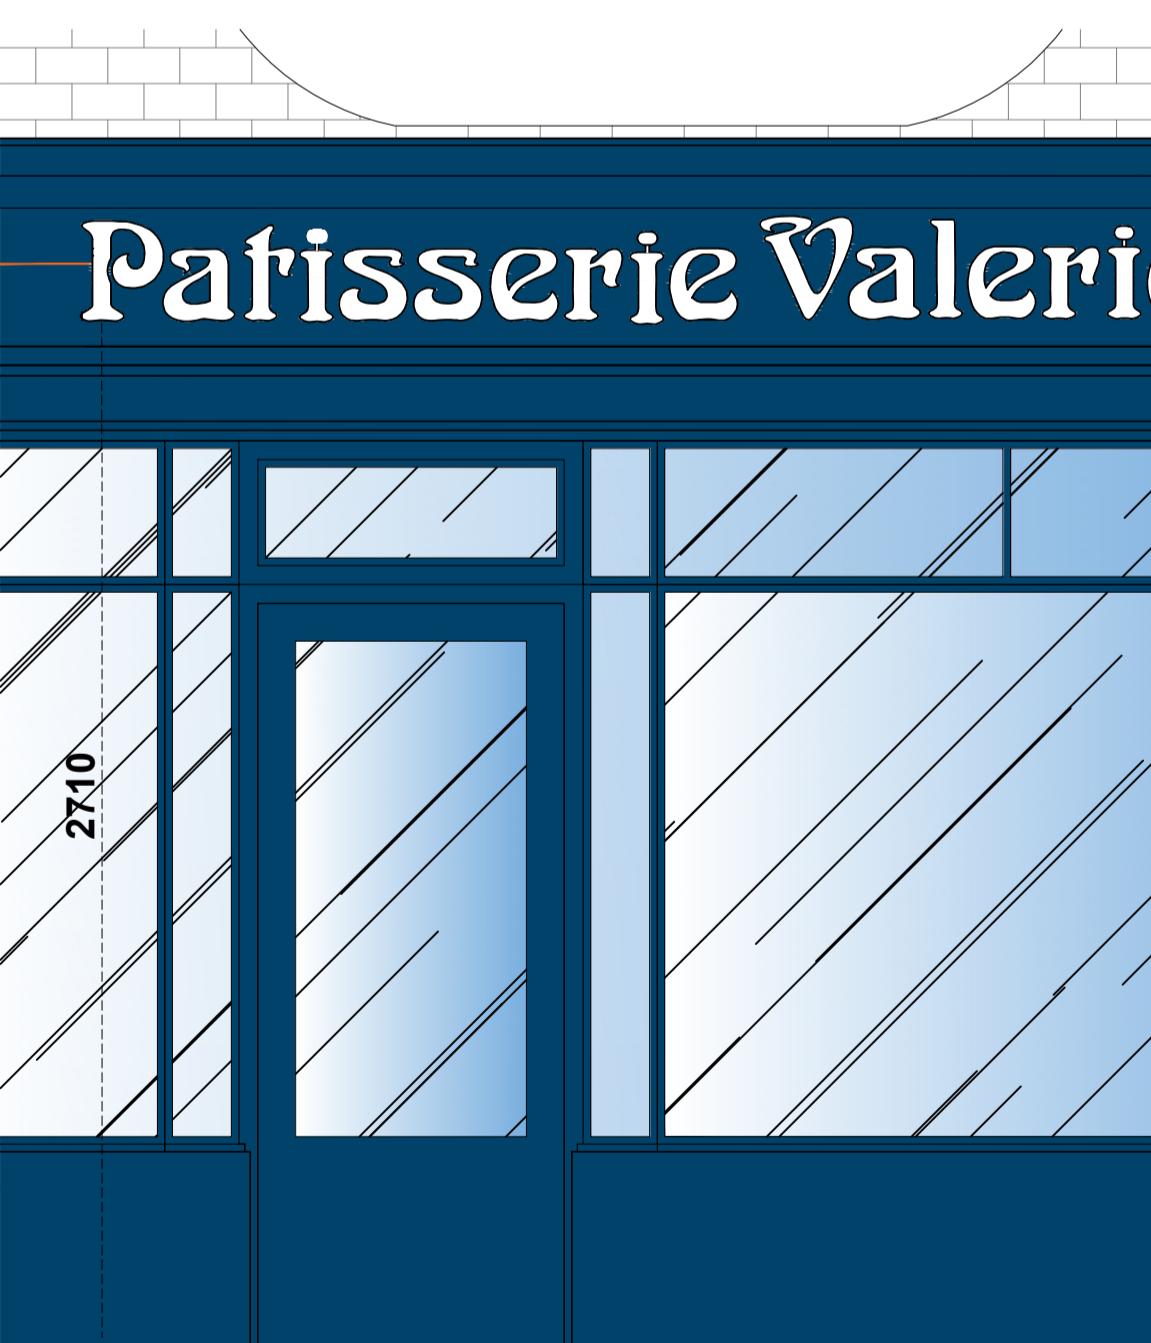


3 PROPOSED ELEVATION A

Scale: 1:20




1 EXTERNAL FASCIA SIGN

Scale: 1:20

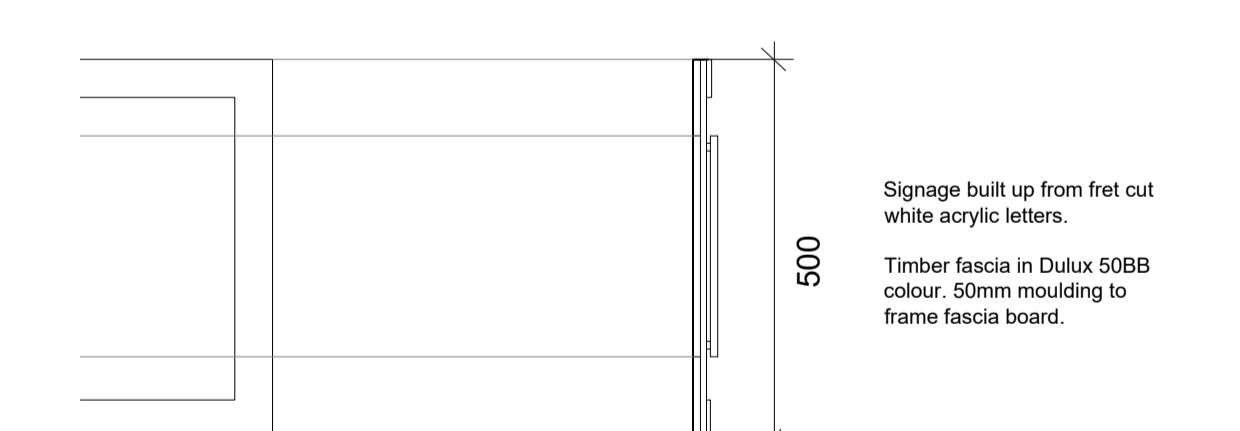


1 EXTERNAL FASCIA SECTION

Scale: 1:10

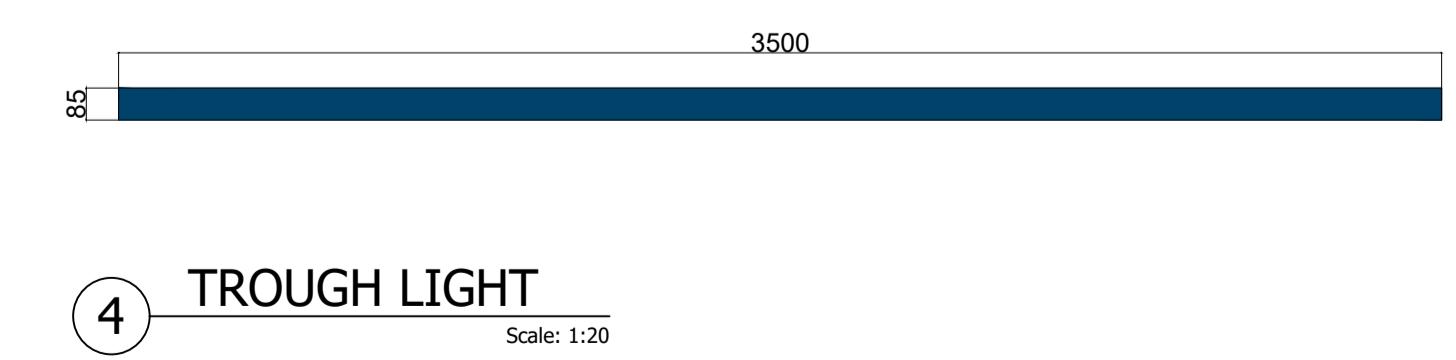

4 TROUGH LIGHT

Scale: 1:20

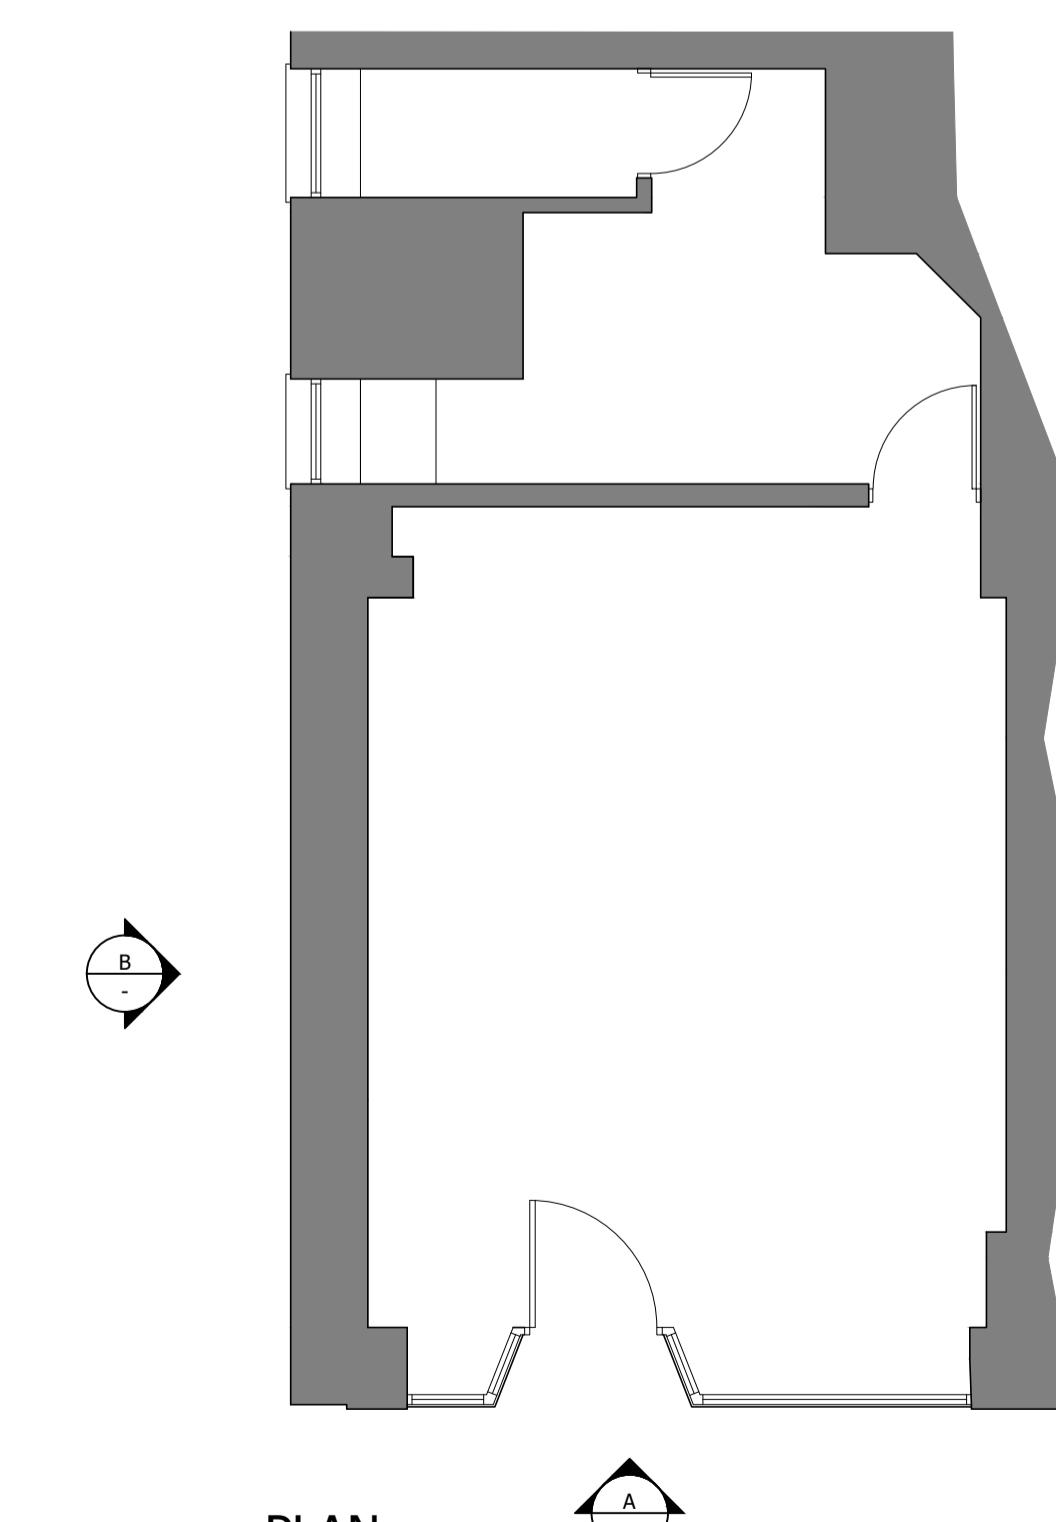

5 PLAN

Scale: 1:100

CDM 2015:
Under the CDM regulations there are no significant design risks.

JS DESIGN
PARTNERSHIP LLP

T: 01274 533022
E: info@jsdesignpartnership.co.uk
Unit 5, Peat House, 2 Taunton Street, Shirey Bradford, BD18 3NA.
The jsdesign partnership llp is a limited liability partnership registered no OC 393211

Client:
Patisserie Valerie

Project:
63A HIGH ST, UXBRIDGE,
UB8 1JP

Title:
EXISTING AND PROPOSED ELEVATIONS AND SIGNS

Drawing No:	Rev:	Date:	Drawn By:	Checked:	Scale @ A1
9162-02	A	13.05.25	NS	FP	VARIES