


2

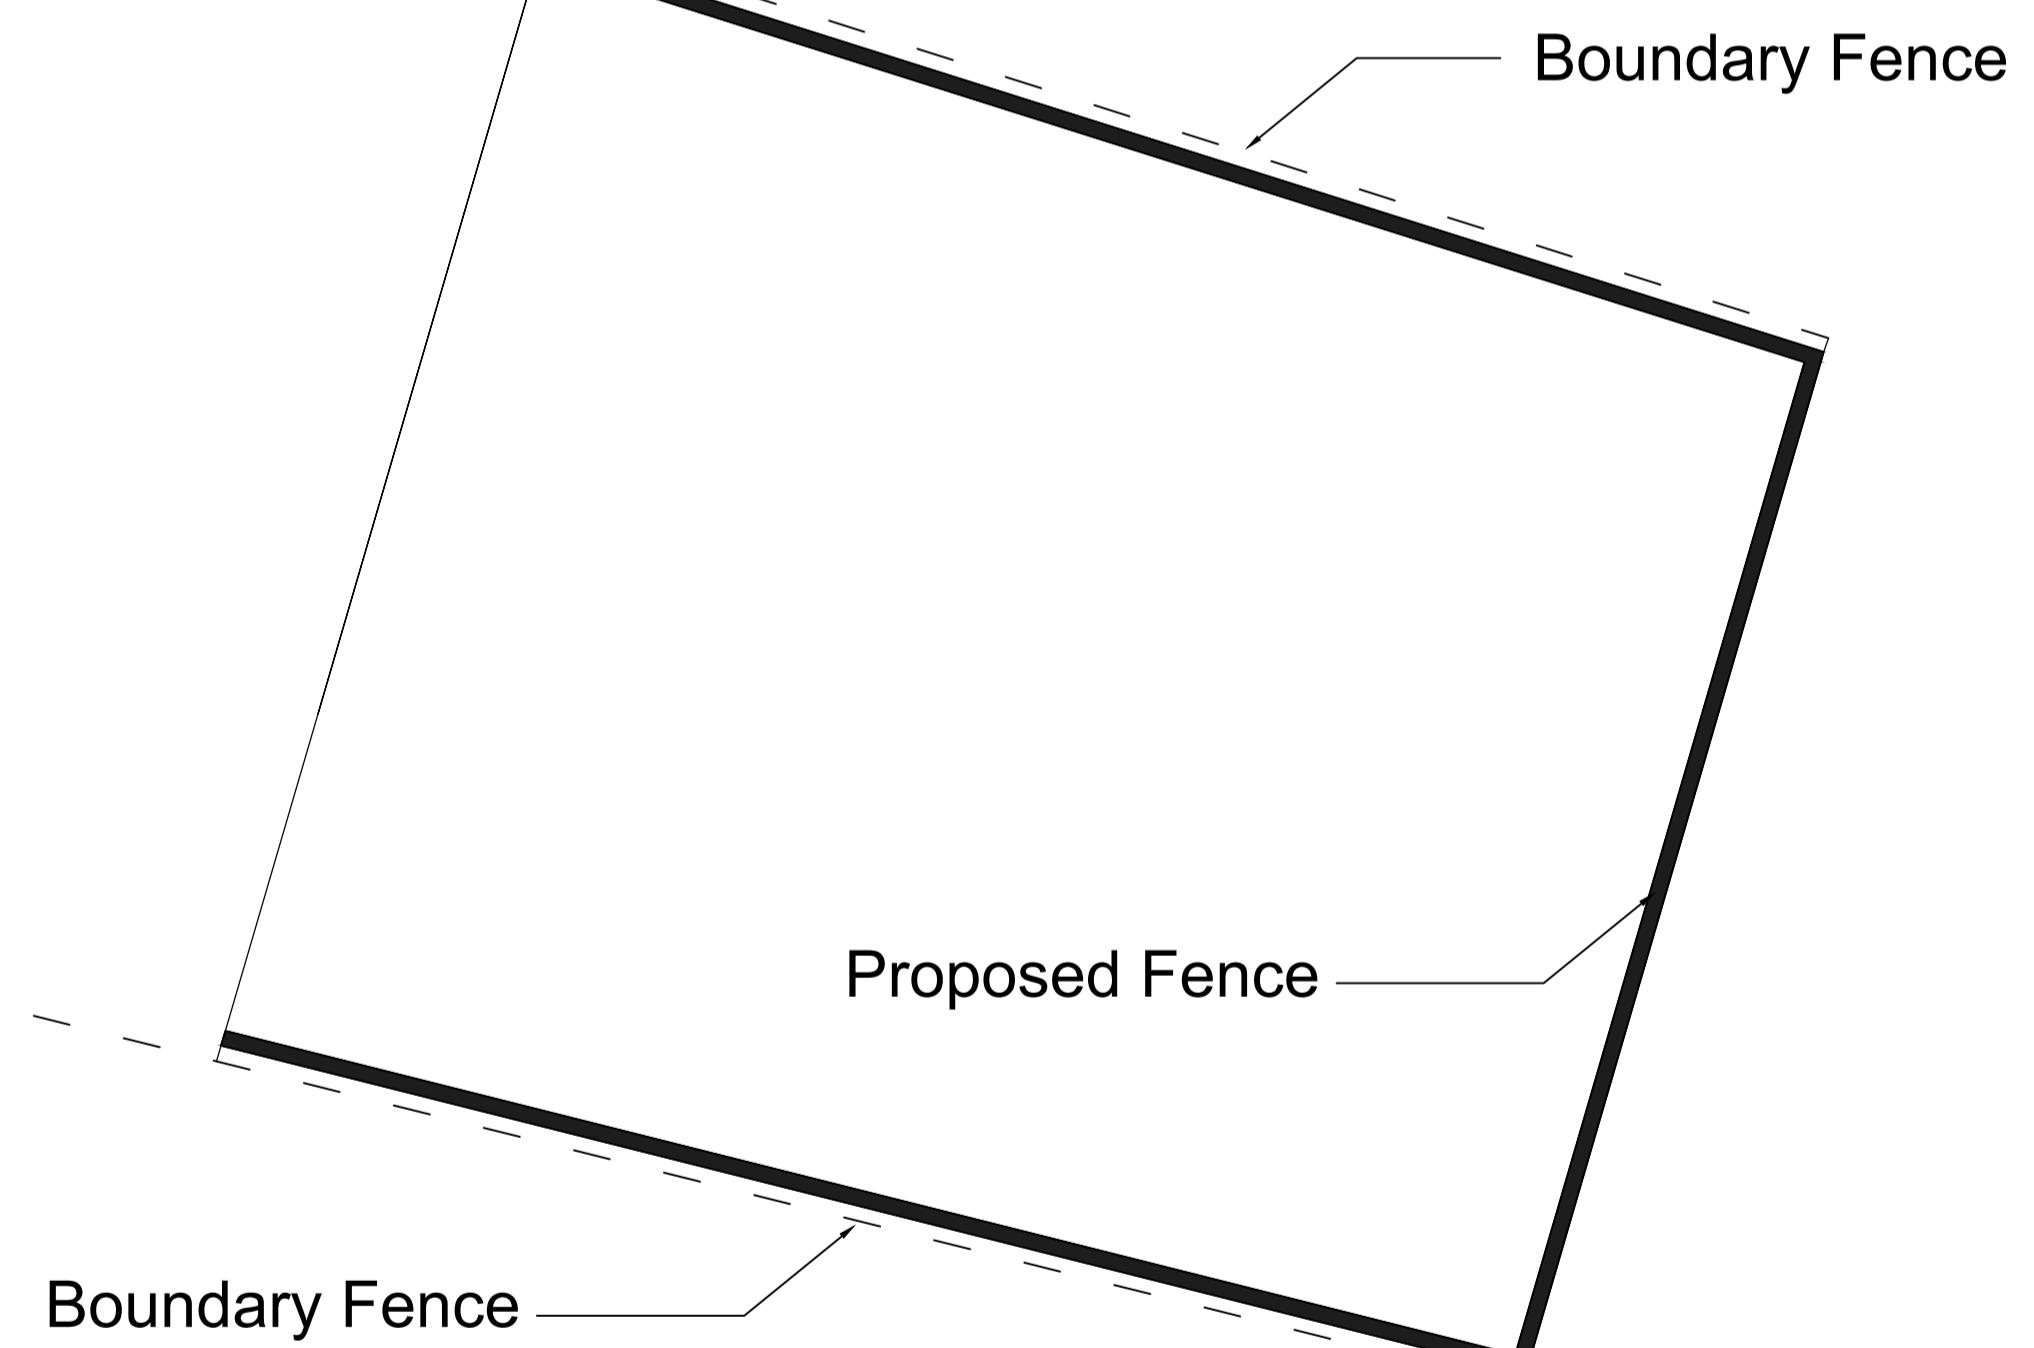

NOTE:

- The general contractor is responsible for the verification of all dimensions on site and shall inform the contract surveyor of any discrepancies.
- Do not scale from this drawing. Use figure dimension only.
- Existing foundations, limits and walls to be exposed if required by building control for assessment and upgrading if fails to do so.
- Drawings copyright of the Surveyor. Drawings to be used for stated purpose only.
- Note all drawings to be read in conjunction with engineers drawings.
- If there are any queries contact the local authority planning and Building Control departments.
- This drawing is intended for guidance purposes only and does not replace any planning or building regulations drawings.
- It is the responsibility of the contractor to check the accuracy of any information contained in the drawing. Any discrepancy must be notified before work commences.
- This drawing may only be used for the address shown and may not be copied without permission. These drawings are Copyright controlled.
- The final position of all walls and projections in relation to boundaries must be agreed between building owners prior to any works carried out.
- All boundaries shown on the drawings are for illustration purposes only.

Site Photographs

Front

Rear

© copyright

Revisions: Date:

| |
|-----------------------------------|
| Client: |
| Site Address: 2 Maygoods View |
| Job Title: Proposed Front Wall |

| | |
|-------------------------|--------------|
| Drawing Title: DN 25 | |
| Scale: 1:50 @ A1 | Project Ref: |
| Date: | Drawn by: |

0m 0.5m 1m

5m