



DISCHARGED REQUIREMENT 6 ENGINEERING & DESIGN

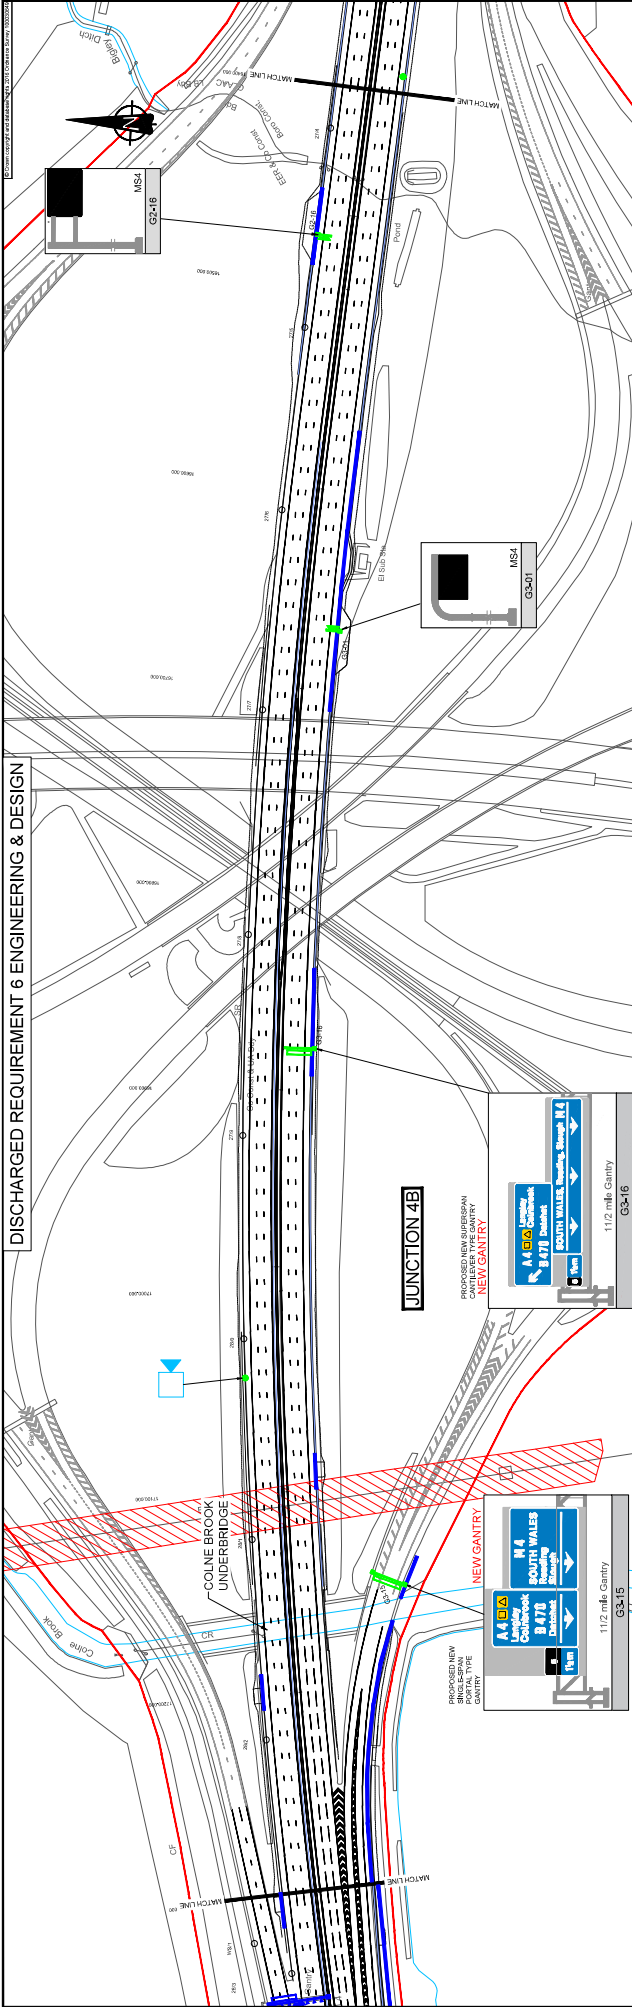

RE-DISCHARGE REQUIREMENT 6 ENGINEERING & DESIGN - GANTRIES & CCTV CHANGES

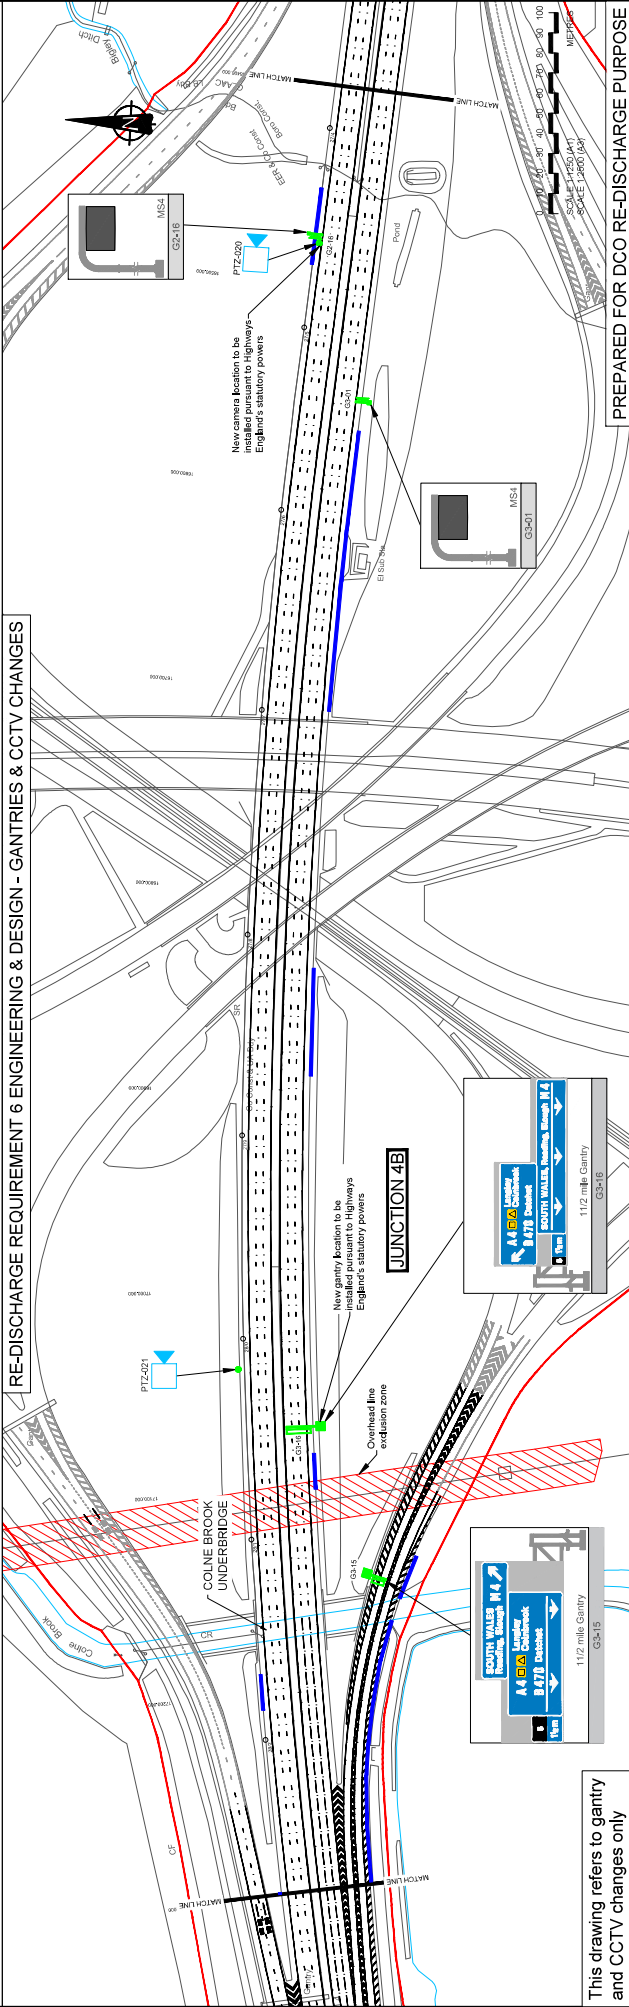

This drawing refers to gantry and CCTV changes only

highways
england

DELIVERING THROUGH
ARCADIS JACOBS

PROJECT: SMART MOTORWAYS PROGRAMME
M4 JUNCTIONS 3-12

REQUIREMENT 6 For Engineering & Design
Sheet 52 of 60
Ch 17300.000 - 16400.000

H05-SZ_ML_ZZZZZZZZ_2-DR-CH-1082

Scale: 1:1250
Drawn By: William Emery
Checked By: Max Enoch/MS
Project No: H4514651
Drawing number: Volume 1 Location
Revision: P03
Date: 18/02/2022

Operator: CHU
Output Size: A1
1 Year Title Number

KEY

PROPOSED WIDENING
MARKER POST
EMERGENCY AREA
WIDENING LOCATION
POLICE OBSERVATION POST
NEW CCTV CAMERA

NEW GANTRY
EXISTING GANTRY
CARBONARY SIGNALS
LANE SIGNALS
GANTRY TO BE RETAINED
EXISTING FOUNDATION
TO BE REMOVED
NEW GANTRY

NEW GANTRY
EXISTING GANTRY
CARBONARY SIGNALS
LANE SIGNALS
GANTRY TO BE RETAINED
EXISTING FOUNDATION
TO BE REMOVED
NEW GANTRY

KEY PLAN

WIDENING
READING
NOT TO SCALE

WIDENING
READING
NOT TO SCALE

Rev

Issue

Rev. Date

Project of revision

Rev

Issue

Rev. Date

Project of revision