



DISCHARGED REQUIREMENT 6 ENGINEERING & DESIGN

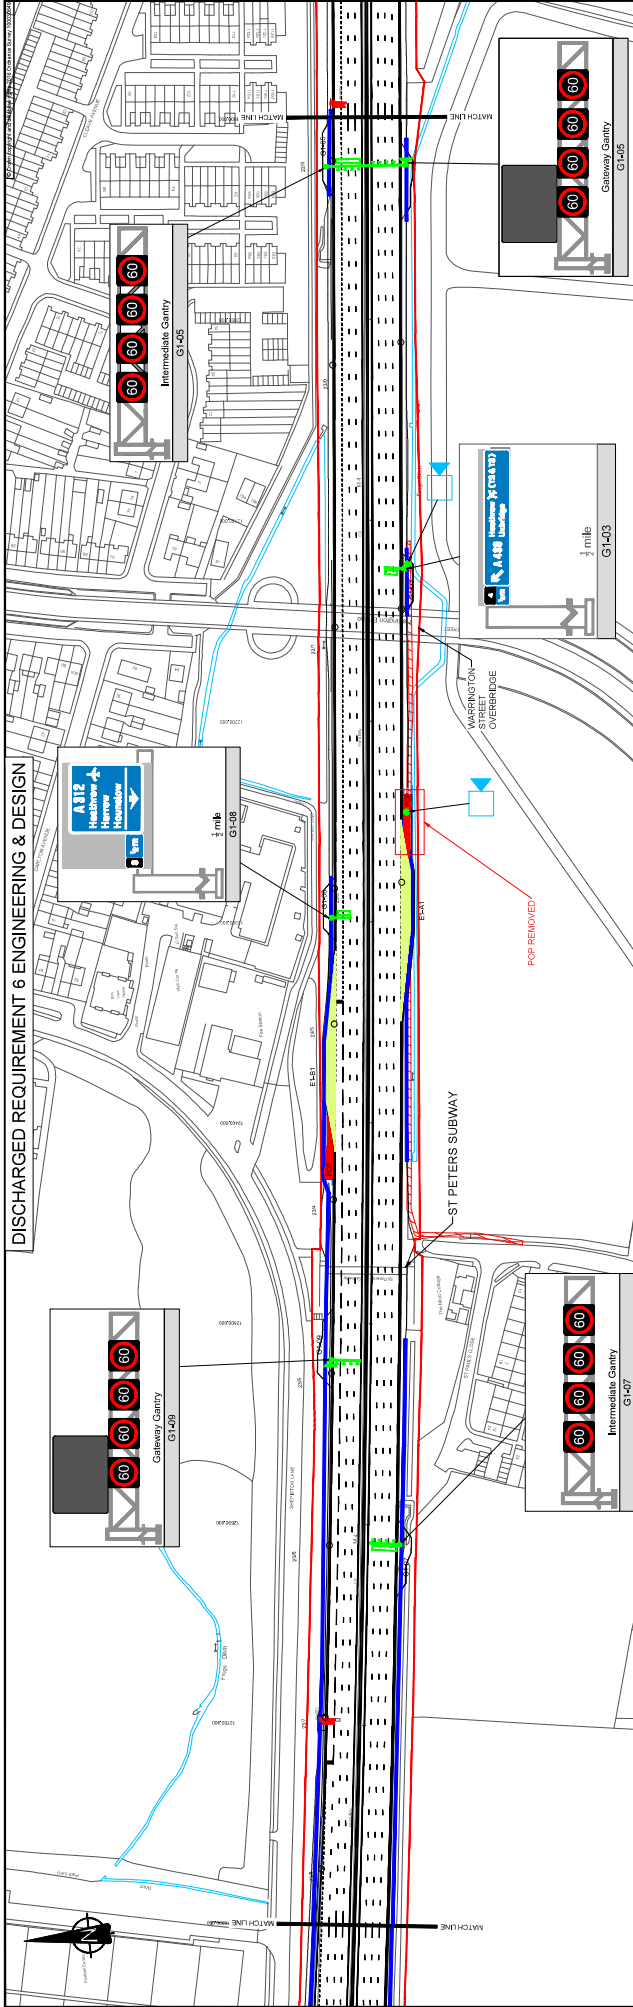

RE-DISCHARGE REQUIREMENT 6 ENGINEERING & DESIGN - GANTRIES & CCTV CHANGES

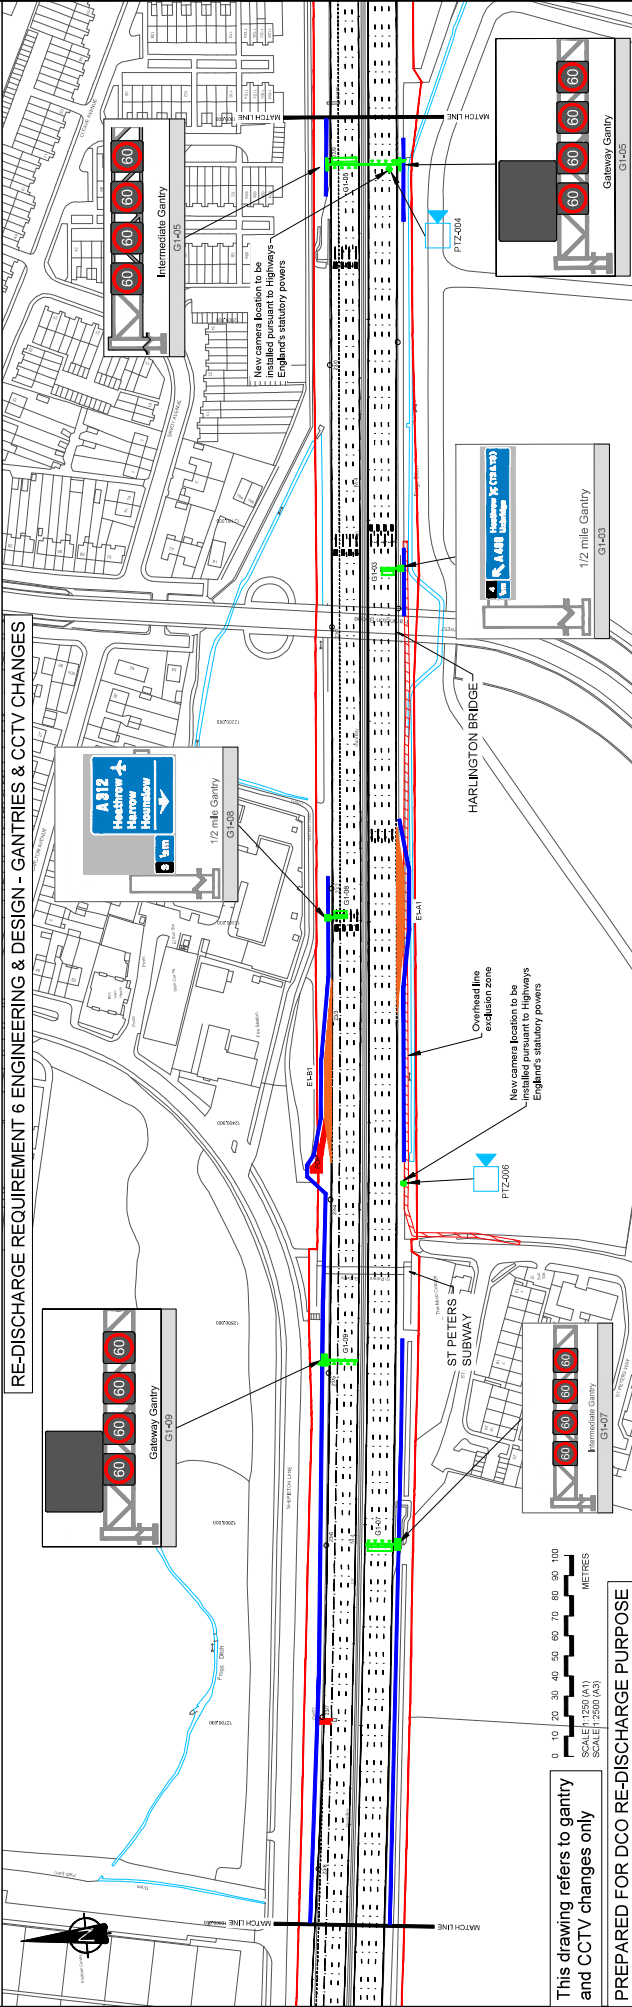

This drawing refers to gantry and CCTV changes only

PREPARED FOR DCO RE-DISCHARGE PURPOSE

KEY	PROPOSED WIDENING	MARKER POST	EMERGENCY AREA	WIDENING LOCATION	POLICE OBSERVATION POINT
 SIGN GANTRY					
 CARREWAY SIGNALS					
 LANE SIGNALS					
 EXITING FOUNDATION					
 GANTRY TO BE REMOVED					
 GANTRY TO BE REMOVED					
 NEW GANTRY					



highways
england

DELIVERING THROUGH

ARCADIS JACOBS

Project SMART MOTORWAYS PROGRAMME
M4 JUNCTIONS 3-12
Drawing title
**Requirement 6 For Engineering
& Design**
Sheet 57 of 60
Ch 12800.000 - 11900.000

Drawing number	Volume 1 location	Original size	Type / Title Number
HGN-ZS MLZZZ2ZZZZZ	A45-H461	A1	Z-DR-CH-1087
Project No.	Project Name	Original Size	Type / Title Number
Approved By	Checked By	Original Size	Type / Title Number
Drawn By	William Emery	Original Size	Type / Title Number
Scale	1:1250	Original Size	Type / Title Number
Status	S2	Original Size	Type / Title Number
Revision	P03	Original Size	Type / Title Number
Date -	18/02/2022	Original Size	Type / Title Number

HA514451-CHHJ-HGN-SZ MLZZZZZZZZZ Z-DR-CH-1097.dwg