


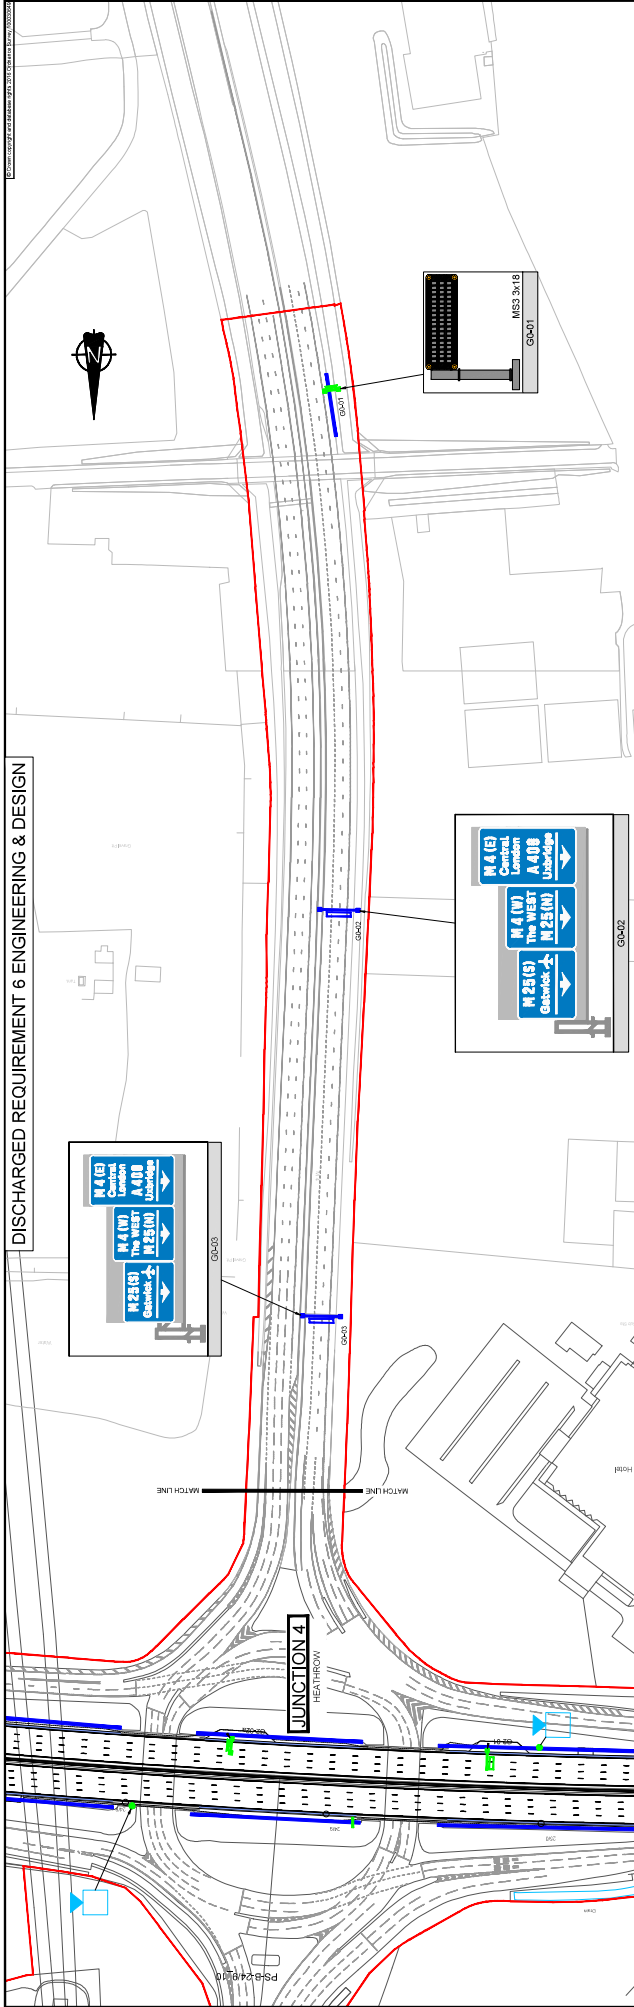

RE-DISCHARGE REQUIREMENT 6 ENGINEERING & DESIGN - GANTRIES & CCTV CHANGES

0 10 20 30 40 50 60 70 80 90 100 METRES
SCALE 1:2500 (A3)
SCALE 1:2500 (A3)


N

MATCH LINE

JUNCTION 4
M25

This drawing refers to gantry and CCTV changes only

PREPARED FOR DCO RE-DISCHARGE PURPOSE

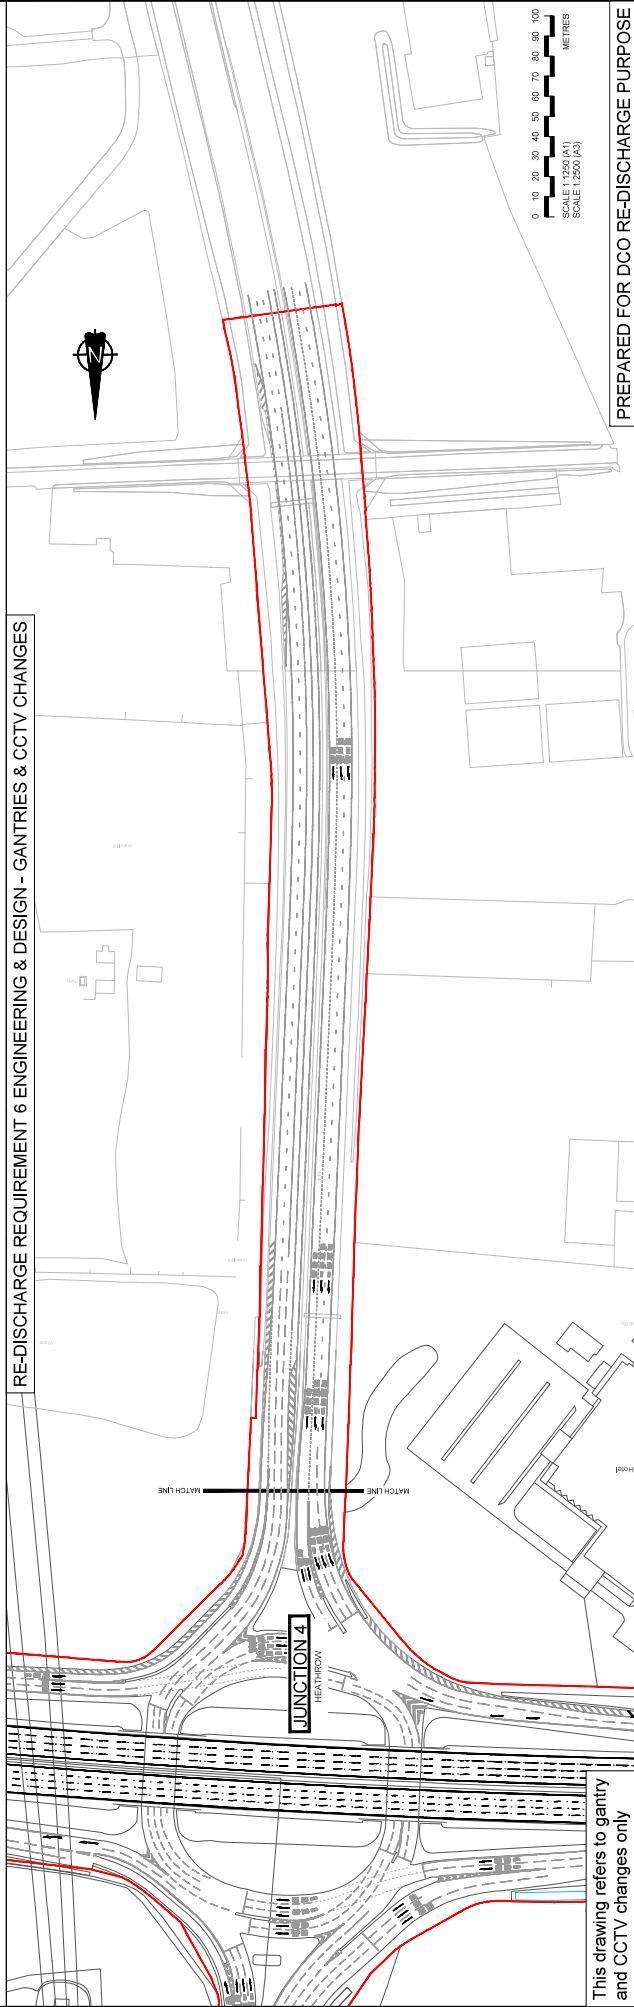

	
										 </	

HA514451-CHHU-HGN-SZ MLZZZZZZZZZ Z-DR-CH-1090.dwg