


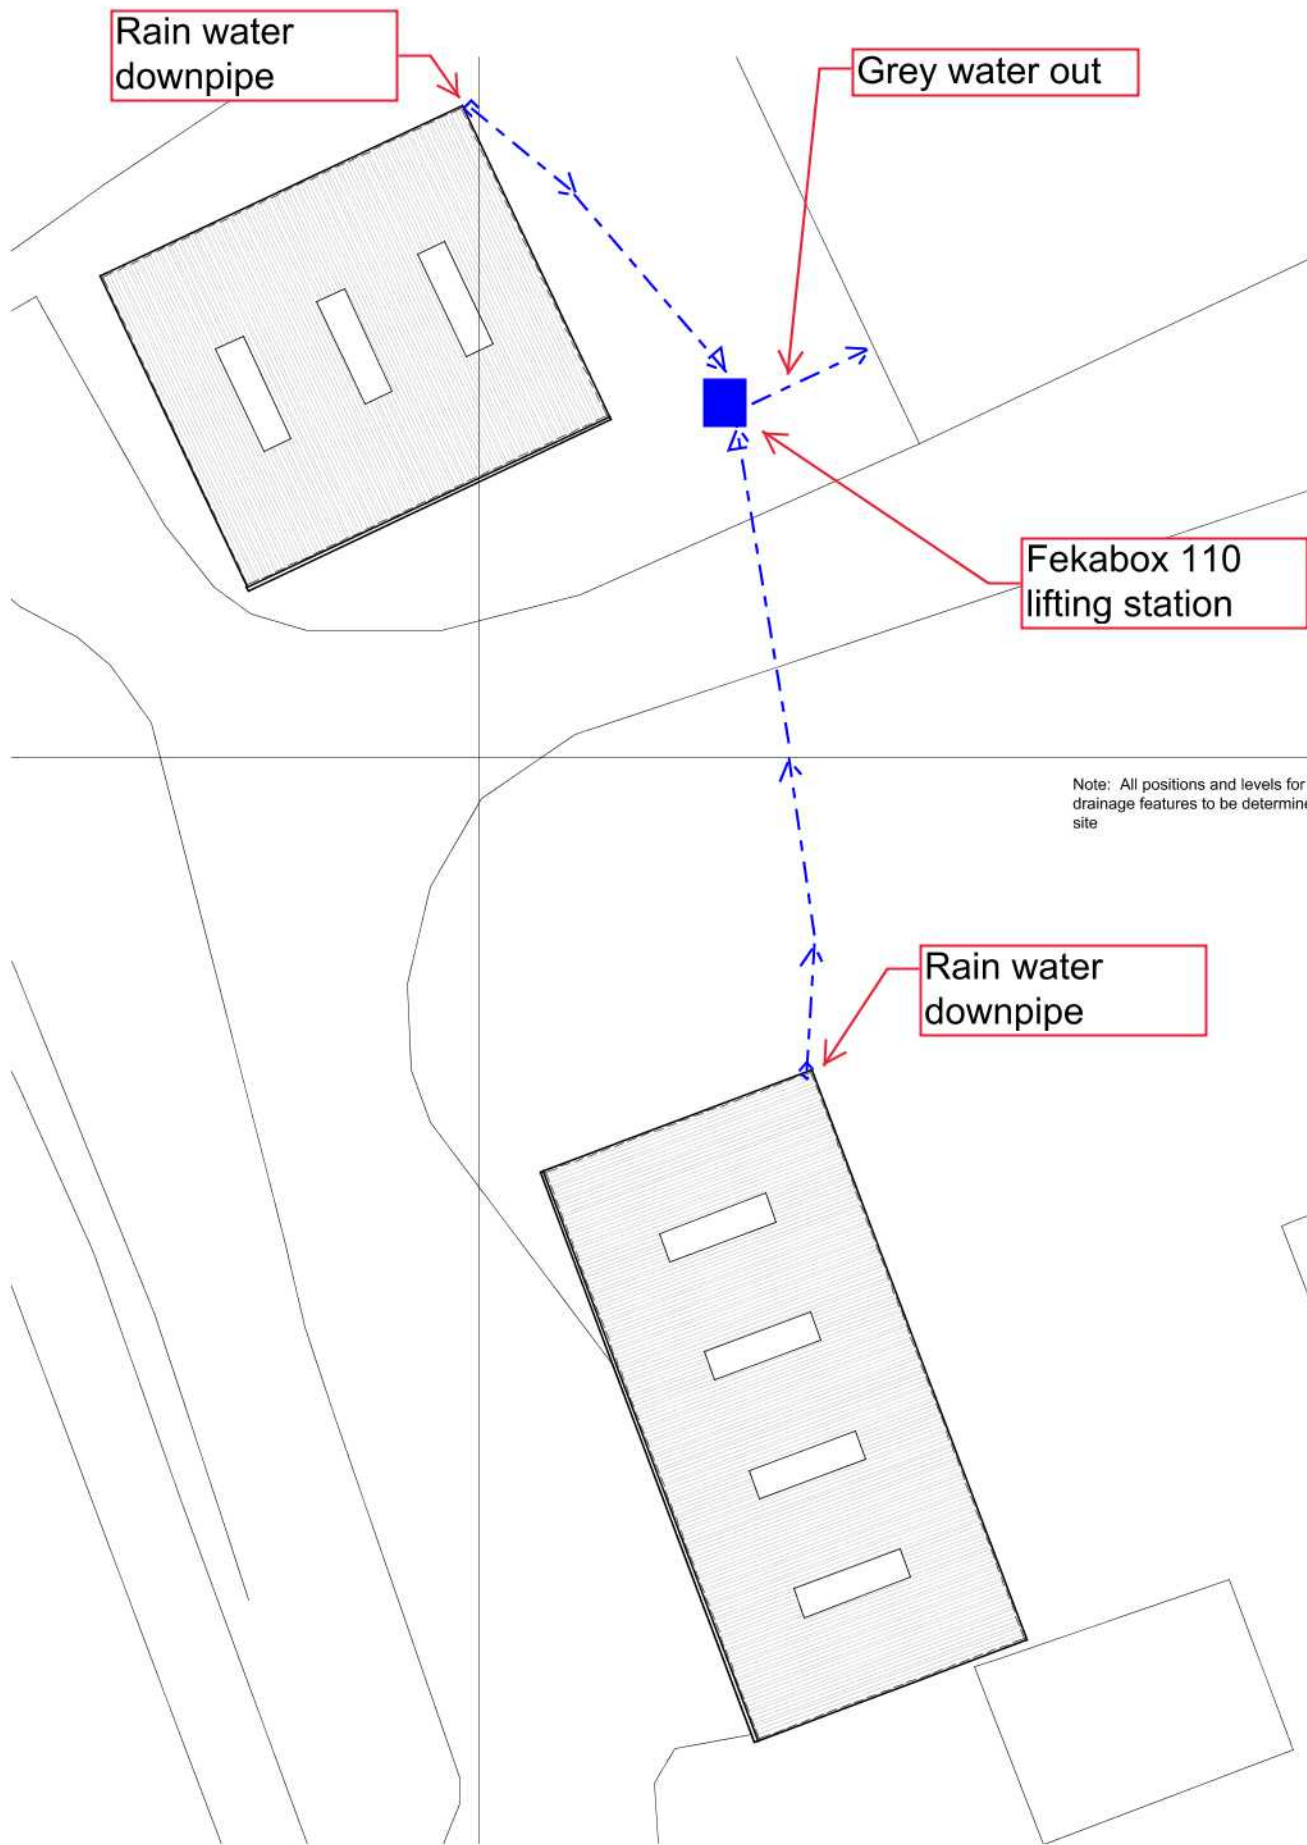

This map shows the area bounded by 509769, 189306 509769, 189448 509911, 189448 509911, 189306 Crown copyright 2018. Supplied by copla ltd trading as UKPlanningMaps.com a licensed Ordnance Survey partner (100054135).

BLOCK PLAN 1:200

FEKABOX 110


Capacity [l]	110
Connections	4 - DN110, DN50 horiz. inlets 1 - 2" vertical pump-out 1 - 2" horiz. pump-out 1 - DN40 emergency pump-out 1 - DN 50 vent
Overall dimensions [mm]	D: 620 x L: 390 x H: 600
Complete with	PVC unions and rubber coated hose for vertical or horizontal 2" outlet
Recommended pumps	FEKA 600 MA FEKA VSA/X 550-750 MA
Operating range	From 1 to 24 m³/h with head up to 9 mt

**FEKAFOS RANGE
COMPLIANT WITH EUROPEAN
NORMATIVE EN 12050-2**



This map shows the area bounded by 509769, 189306 509769, 189448 509911, 189448 509911, 189306 Crown copyright 2018. Supplied by copla ltd trading as UKPlanningMaps.com a licensed Ordnance Survey partner (100054135).

LOCATION PLAN 1:1250

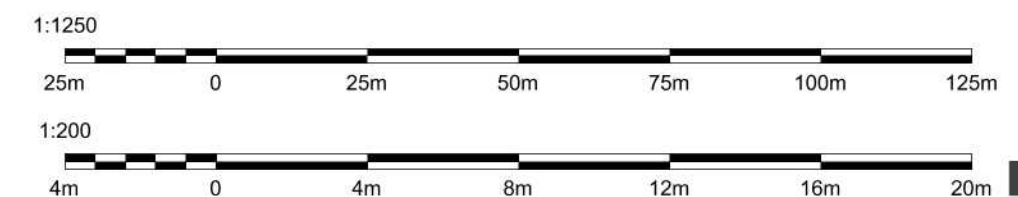

PEGASUS ARCHITECTURE & STEWART MANAGEMENT & PLANNING SOLUTIONS LTD ACCEPT NO RESPONSIBILITY FOR COSTS, LOSSES, CLAIMS HOWEVER ARISING FROM THESE DRAWINGS SPECIFICATION AND RELATED DOCUMENTS UNLESS THERE IS FULL COMPLIANCE WITH THE CLIENT AND ANY AUTHORIZED USER (APPOINTED BUILDER) OF THE FOLLOWING:

1. ALL BOUNDARIES, DIMENSIONS AND LEVELS ARE FOR GUIDANCE ONLY AND MUST BE CHECKED ON SITE BEFORE CONSTRUCTION AND ANY DISCREPANCIES ARE TO BE REPORTED TO THE PLANNER / DESIGNER
2. FOR CONSTRUCTION PURPOSES, USE GIVEN DIMENSIONS ONLY AND DO NOT SCALE
3. FOR THE PURPOSE OF COORDINATION, ALL RELEVANT PARTIES MUST CHECK THIS INFORMATION PRIOR TO IMPLEMENTATION AND REPORT ANY DISCREPANCIES TO THE DESIGNER
4. SURVEY INFORMATION HAS BEEN TAKEN USING LASER MEASUREMENT AND MAY BE OPEN TO MINOR TOLERANCES

ALL SETTING OUT INFORMATION MUST BE CHECKED PRIOR TO CONSTRUCTION BY THE APPOINTED BUILDER TO ENSURE SITE ACCURACY

DO NOT SCALE FROM THESE DRAWINGS UNLESS FOR PLANNING PURPOSES

PROJECT
Haste Hill Nurseries
Fore Street
Eastcote
HA5 2ND

DOCUMENT DATE
08 JANUARY 2021

DOCUMENT PHASE
PLANNING

SCALE
AS NOTED AT A3 PAGE SIZE

Rev	Date	Remark
A	08.01.21	As per Client Comment

Drainage
Scheme
A1.5