

NOTES  
Fletcher Priest Architects is a Limited Liability Partnership registered in England and Wales (OC336568) at the below address.  $\neq$  This drawing is to be read in conjunction with the design risk assessment prepared by fpa.  $\neq$  This drawing is to be read in conjunction with other drawings and specification produced by fpa and other members of the design team.  $\neq$  all dimensions are in millimeters unless otherwise stated.  $\neq$  do not scale this drawing.  $\neq$  any discrepancies in dimensions are to be reported to the architect.  $\neq$  all information subject to detail site survey.

KEY

For more detailed information on the proposed elevation materials please refer to the 'Design and Access Statement' by Fletcher Priest Architects.

1. **Cladding Type A** - Brick (varied lighter tones)
2. **Cladding Type B** - Brick (varied darker tones)
3. **Cladding Type C** - Brick (varied grey tones)
4. **Cladding Type D** - Textured Brick (varied lighter tones)
5. **Cladding Type E** - Textured Brick (varied darker tones)
6. **Cladding Type F** - Perforated Brick (varied light tones)
7. **Cladding Type G** - Knapped Flint or similar (varied light grey tones)
8. **Cladding Type H** - Fair-Faced Concrete
9. **Cladding Type I** - Natural Cast Iron or similar
10. **Cladding Type J** - Bronze Panel or similar
11. **Cladding Type K** - Glazed window (Clear)
12. **Cladding Type L** - Glazed window (Frosted)
13. **Cladding Type M** - Glazed Terrace Screen
14. **Roof Type A** - Metal cladding (dark grey)
15. **Roof Type B** - Metal cladding (bronze) to match Cladding Type J
16. **Green Wall** - Refer to the landscape report in DAS
17. **Cladding Type N** - Metal Panel


--- Building height as compared to original submission 2015.10.29

NOTES

Existing station platforms to remain. Not included as part of design proposals.

A	FOR PLANNING <i>Drawings amended in line with comments from London Borough of Hillingdon Officers</i>	RE	SL	05.02.16
.	FOR PLANNING	RE	SL	28.10.15
REV	DESCRIPTION	BY	CHK	DATE

FOR PLANNING

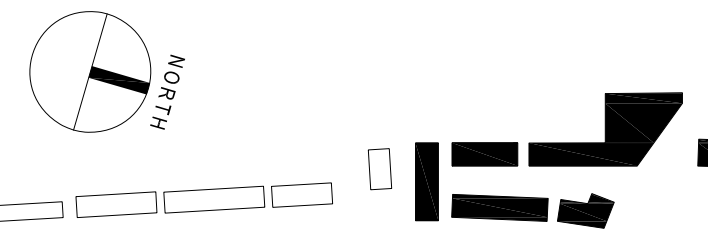

TRANSPORT FOR LONDON  
NORTHWOOD

21 GA ELEVATIONS  
Elevations & Sections 1

DRAWING NUMBER / REVISION  
**A 1323 GA 2100 A**

SCALE  
1:250 @A1 / 1:500 @A3

DATE / DRAWN BY / CHECKED BY  
15.08.2015 RE / SL

**fletcher priest architects**  
**london + köln + riga**

middlessex house  
34/42 cleveland st  
london W11 4JE  
t +44 (0)20 7034 2200  
f +44 (0)20 7637 5347  
www.fletcherpriest.com



ELEVATION AA  
1 SCALE 1:250@A1



ELEVATION BB  
2 SCALE 1:250@A1