

NOTES
 Fletcher Priest Architects is a Limited Liability Partnership registered in England and Wales (OC336568) at the below address. This drawing is to be read in conjunction with the design risk assessment prepared by fpa. This drawing is to be read in conjunction with other drawings and specification produced by fpa and other members of the design team. All dimensions are in millimeters unless otherwise stated. Do not scale this drawing. Any discrepancies in dimensions are to be reported to the architect. All information subject to detail site survey.

KEY

For more detailed information on the proposed elevation materials please refer to the 'Design and Access Statement' by Fletcher Priest Architects.

1. Cladding Type A - Brick (varied lighter tones)
2. Cladding Type B - Brick (varied darker tones)
3. Cladding Type C - Brick (varied grey tones)
4. Cladding Type D - Textured Brick (varied lighter tones)
5. Cladding Type E - Textured Brick (varied darker tones)
6. Cladding Type F - Perforated Brick (varied light tones)
7. Cladding Type G - Knapped Flint or similar (varied light grey tones)
8. Cladding Type H - Fair-Faced Concrete
9. Cladding Type I - Natural Cast Iron or similar
10. Cladding Type J - Bronze Panel or similar
11. Cladding Type K - Glazed window (Clear)
12. Cladding Type L - Glazed window (Frosted)
13. Cladding Type M - Glazed Terrace Screen
14. Roof Type A - Metal cladding (dark grey)
15. Roof Type B - Metal cladding (bronze) to match Cladding Type J
16. Green Wall - Refer to the landscape report in DAS
17. Cladding Type N - Metal Panel


--- Building height as compared to original submission 2015.10.29

NOTES

Existing station platforms to remain. Not included as part of design proposals.

REV	DESCRIPTION	RE	SL	DATE
A	FOR PLANNING Drawings amended in line with comments from London Borough of Merton Officers	RE	SL	05.02.16
-	FOR PLANNING	RE	SL	28.10.15

FOR PLANNING

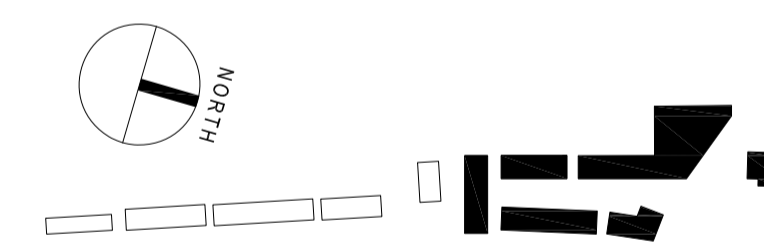

**TRANSPORT FOR LONDON
 NORTHWOOD**

**21 GA ELEVATIONS
 Elevations & Sections 2**


DRAWING NUMBER / REVISION
A 1323 GA 2101 A

SCALE
 1:250 @A1 / 1:500 @A3



DATE / DRAWN BY / CHECKED BY
 28.09.2015 RE / SL

fletcher priest architects
 london + köln + riga



middlesex house
 34/42 cleveland st
 london W1T 4JE
 t +44 (0)20 7034 2200
 f +44 (0)20 7637 5347
 www.fletcherpriest.com

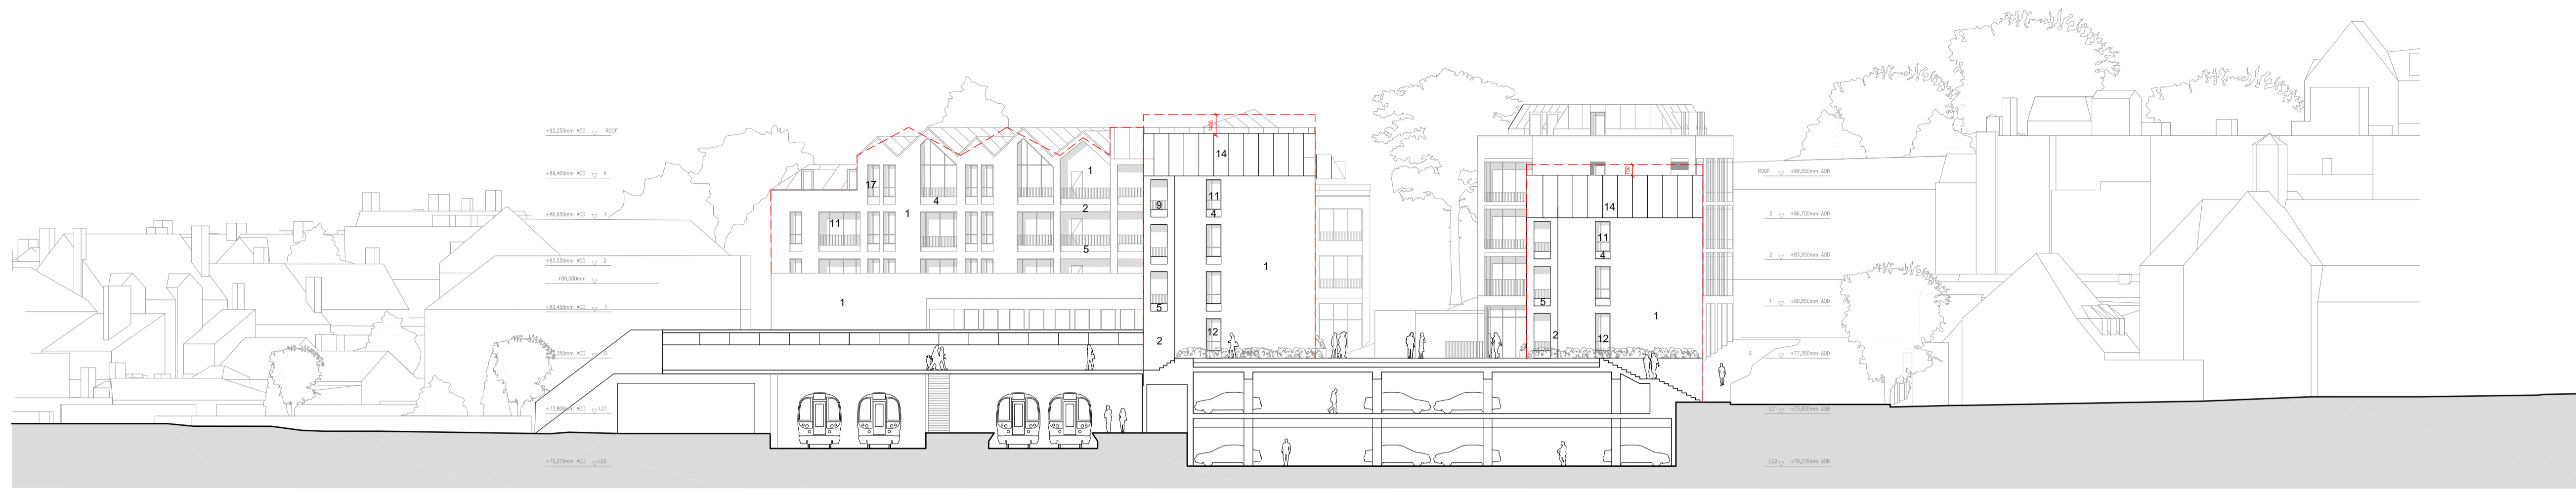

ELEVATION CC
 1 SCALE 1:250@A1

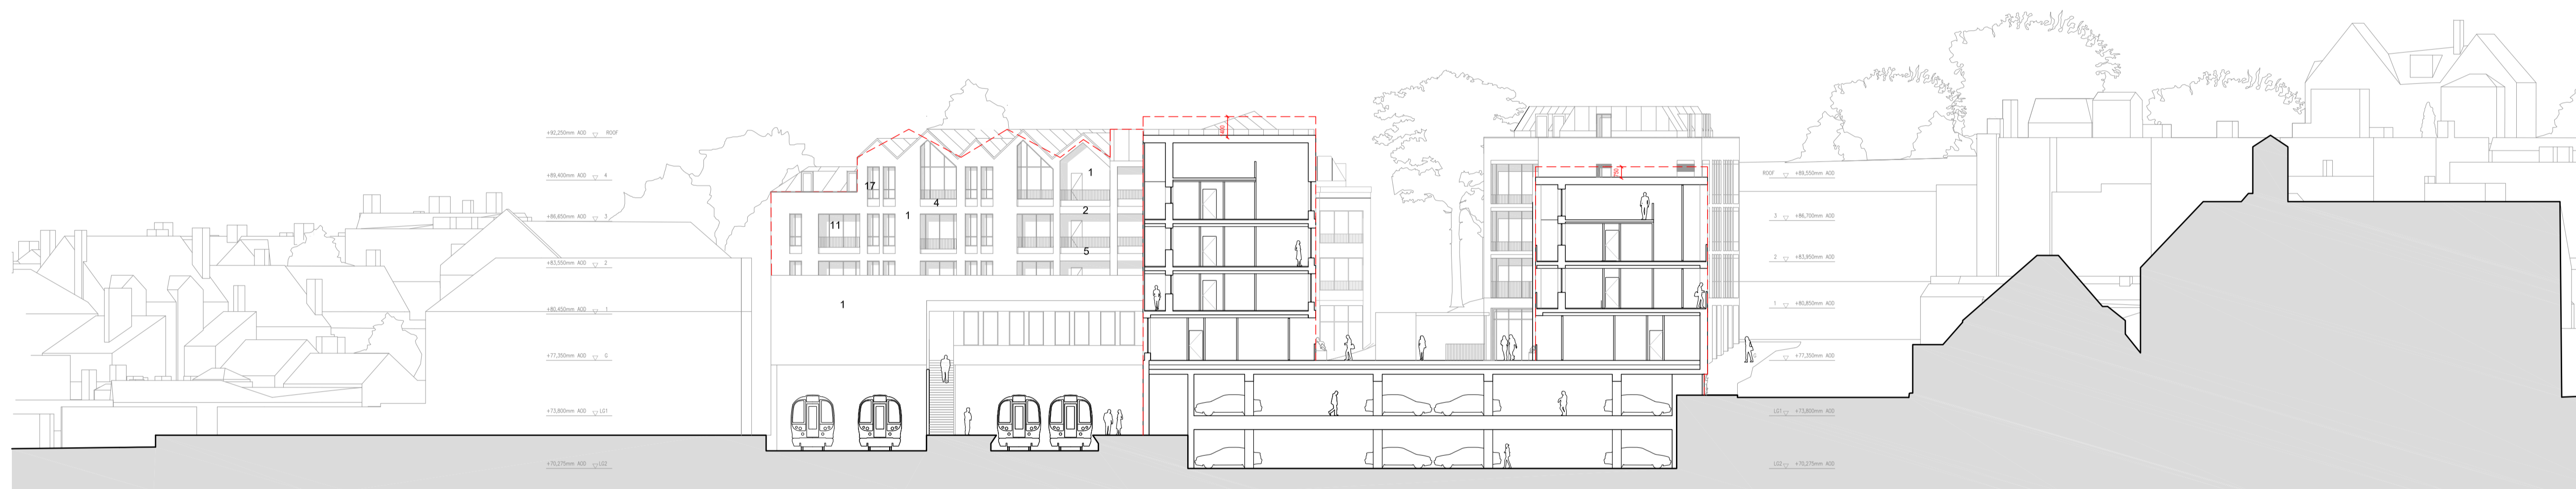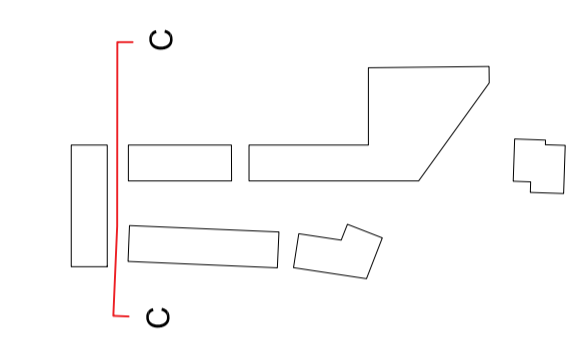

ELEVATION DD
 2 SCALE 1:250@A1

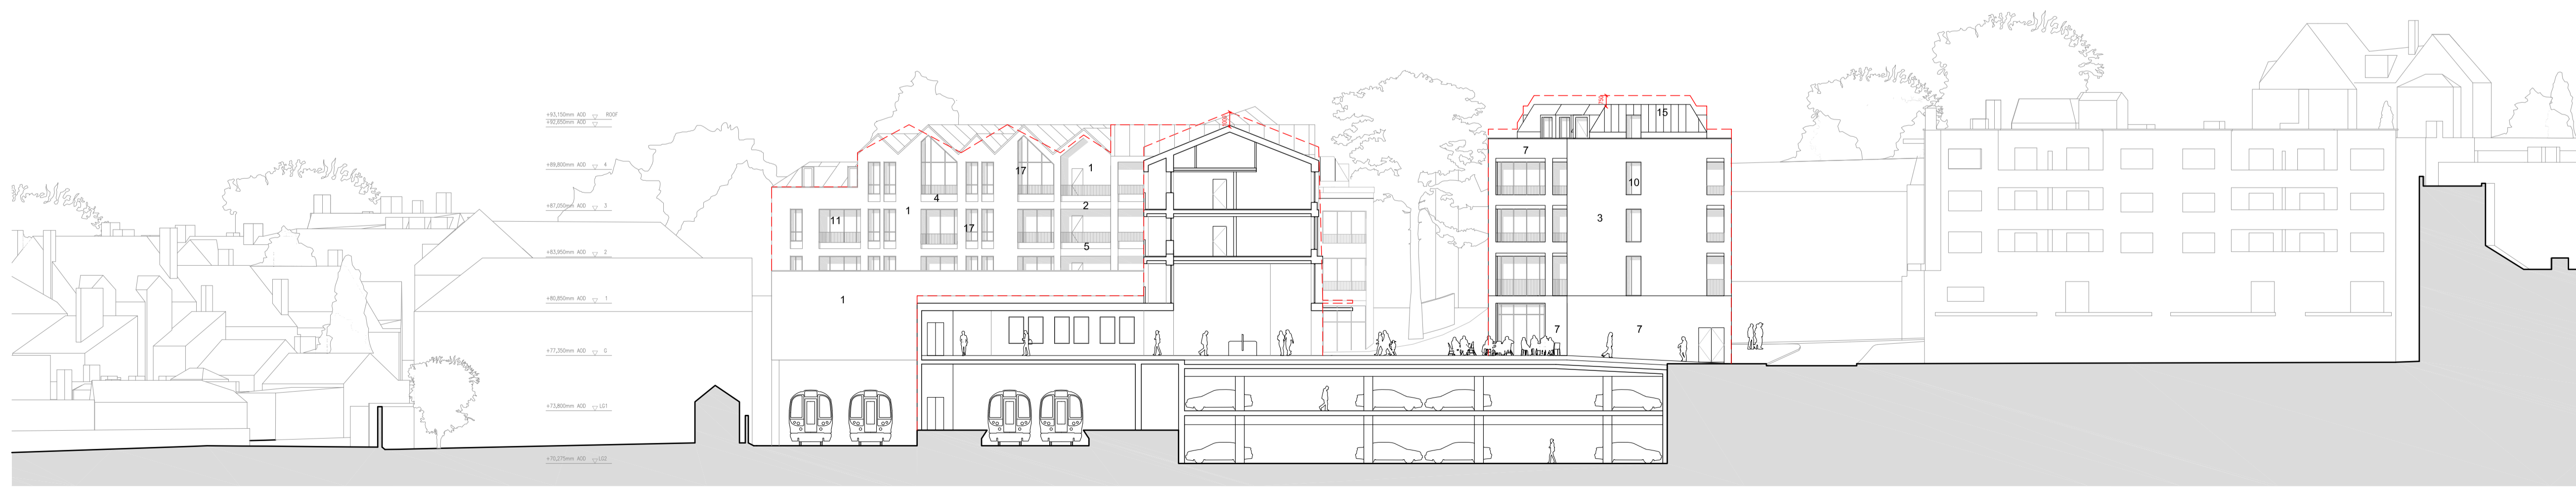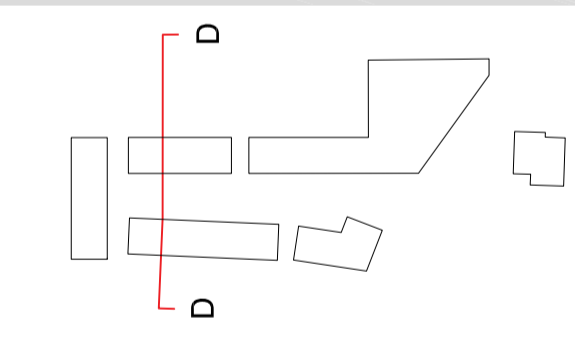

ELEVATION EE
 3 SCALE 1:250@A1

