



ELEVATION GG  
1 SCALE 1:250@A1



ELEVATION HH  
2 SCALE 1:250@A1



ELEVATION II  
3 SCALE 1:250@A1

NOTES  
Fletcher Priest Architects is a Limited Liability Partnership registered in England and Wales (OC336568) at the below address. ≡ this drawing is to be read in conjunction with the design risk assessment prepared by fpa. ≡ this drawing is to be read in conjunction with other drawings and specification produced by fpa and other members of the design team. ≡ all dimensions are in millimeters unless otherwise stated. ≡ do not scale this drawing. ≡ any discrepancies in dimensions are to be reported to the architect. ≡ all information subject to detail site survey.

#### KEY

For more detailed information on the proposed elevation materials please refer to the 'Design and Access Statement' by Fletcher Priest Architects.


- KEY
1. Cladding Type A - Brick (varied lighter tones)
  2. Cladding Type B - Brick (varied darker tones)
  3. Cladding Type C - Brick (varied grey tones)
  4. Cladding Type D - Textured Brick (varied lighter tones)
  5. Cladding Type E - Textured Brick (varied darker tones)
  6. Cladding Type F - Perforated Brick (varied light tones)
  7. Cladding Type G - Knapped Flint or similar (varied light grey tones)
  8. Cladding Type H - Fair-Faced Concrete
  9. Cladding Type I - Natural Cast Iron or similar
  10. Cladding Type J - Bronze Panel or similar
  11. Cladding Type K - Glazed window (Clear)
  12. Cladding Type L - Glazed window (Frosted)
  13. Cladding Type M - Glazed Terrace Screen
  14. Roof Type A - Metal cladding (dark grey)
  15. Roof Type B - Metal cladding (bronze) to match Cladding Type J
  16. Green Wall - Refer to the landscape report in DAS

#### NOTES

Existing station platforms to remain. Not included as part of design proposals.

| FOR PLANNING | AH          | LR | 28.10.15 |
|--------------|-------------|----|----------|
| REV          | DESCRIPTION | BY | CHK DATE |

FOR PLANNING

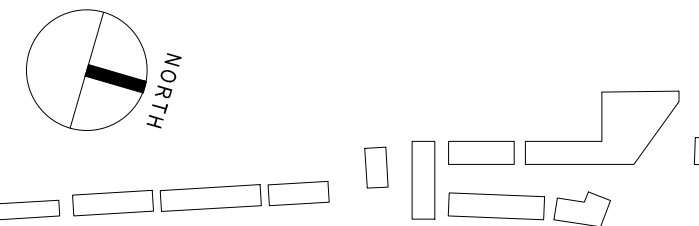

## TRANSPORT FOR LONDON NORTHWOOD

## 21 GA ELEVATIONS Elevations & Sections 3

## DRAWING NUMBER / REVISION A 1323 GA 2102

SCALE  
1:250 @A1 / 1:500 @A3

DATE / DRAWN BY / CHECKED BY  
28.09.2015 RE / SL

**fletcher priest architects**  
**london + köln + riga**  
middlesex house  
34/42 cleveland st  
london W1T 4JE  
t +44 (0)20 7034 2200  
f +44 (0)20 7637 5347  
www.fletcherpriest.com