

NOTES
Fletcher Priest Architects is a Limited Liability Partnership registered in England and Wales (OC336568) at the below address. ≡ this drawing is to be read in conjunction with the design risk assessment prepared by fpa. ≡ this drawing is to be read in conjunction with other drawings and specification produced by fpa and other members of the design team. ≡ all dimensions are in millimeters unless otherwise stated. ≡ do not scale this drawing. ≡ any discrepancies in dimensions are to be reported to the architect. ≡ all information subject to detail site survey.


KEY

For more detailed information on the proposed elevation materials please refer to the 'Design and Access Statement' by Fletcher Priest Architects.


- KEY
1. Cladding Type A - Brick (varied lighter tones)
 2. Cladding Type B - Brick (varied darker tones)
 3. Cladding Type C - Brick (varied grey tones)
 4. Cladding Type D - Textured Brick (varied lighter tones)
 5. Cladding Type E - Textured Brick (varied darker tones)
 6. Cladding Type F - Perforated Brick (varied light tones)
 7. Cladding Type G - Knapped Flint or similar (varied light grey tones)
 8. Cladding Type H - Fair-Faced Concrete
 9. Cladding Type I - Natural Cast Iron or similar
 10. Cladding Type J - Bronze Panel or similar
 11. Cladding Type K - Glazed window (Clear)
 12. Cladding Type L - Glazed window (Frosted)
 13. Cladding Type M - Glazed Terrace Screen
 14. Roof Type A - Metal cladding (dark grey)
 15. Roof Type B - Metal cladding (bronze) to match Cladding Type J
 16. Green Wall - Refer to the landscape report in DAS

NOTES


Existing station platforms to remain. Not included as part of design proposals.

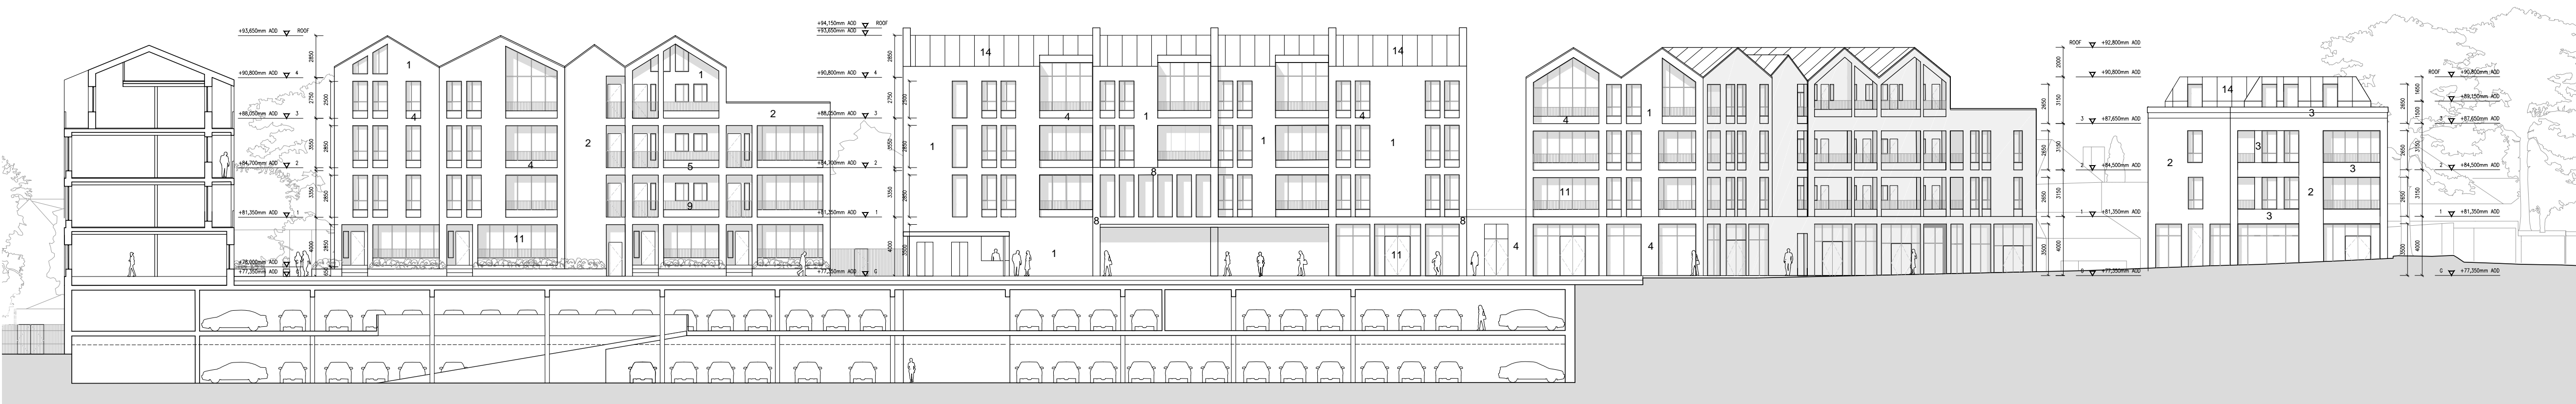

ELEVATION JJ
1 SCALE 1:250@A1

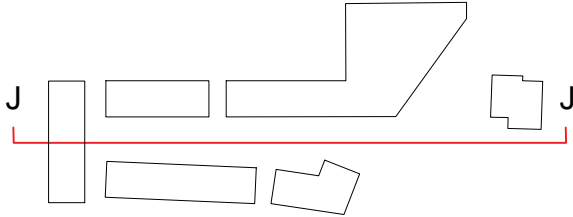


ELEVATION KK
2 SCALE 1:250@A1

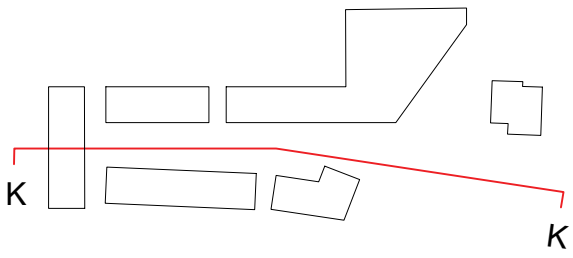

FOR PLANNING	AH	LR	28.10.15
REV	DESCRIPTION	BY	CHK DATE

FOR PLANNING

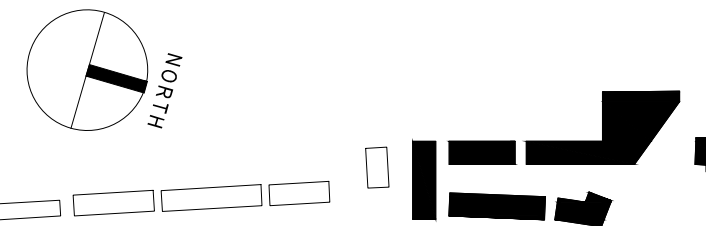

TRANSPORT FOR LONDON
NORTHWOOD

21 GA ELEVATIONS
Elevations & Sections 4

DRAWING NUMBER / REVISION
A 1323 GA 2103

SCALE
1:250 @A1 / 1:500 @A3

DATE / DRAWN BY / CHECKED BY
28.09.2015 RE / SL

fletcher priest architects
london + köln + riga
middlesex house
34/42 cleveland st
london W1T 4JE
t +44 (0)20 7034 2200
f +44 (0)20 7637 5347
www.fletcherpriest.com



ELEVATION LL
3 SCALE 1:250@A1

