
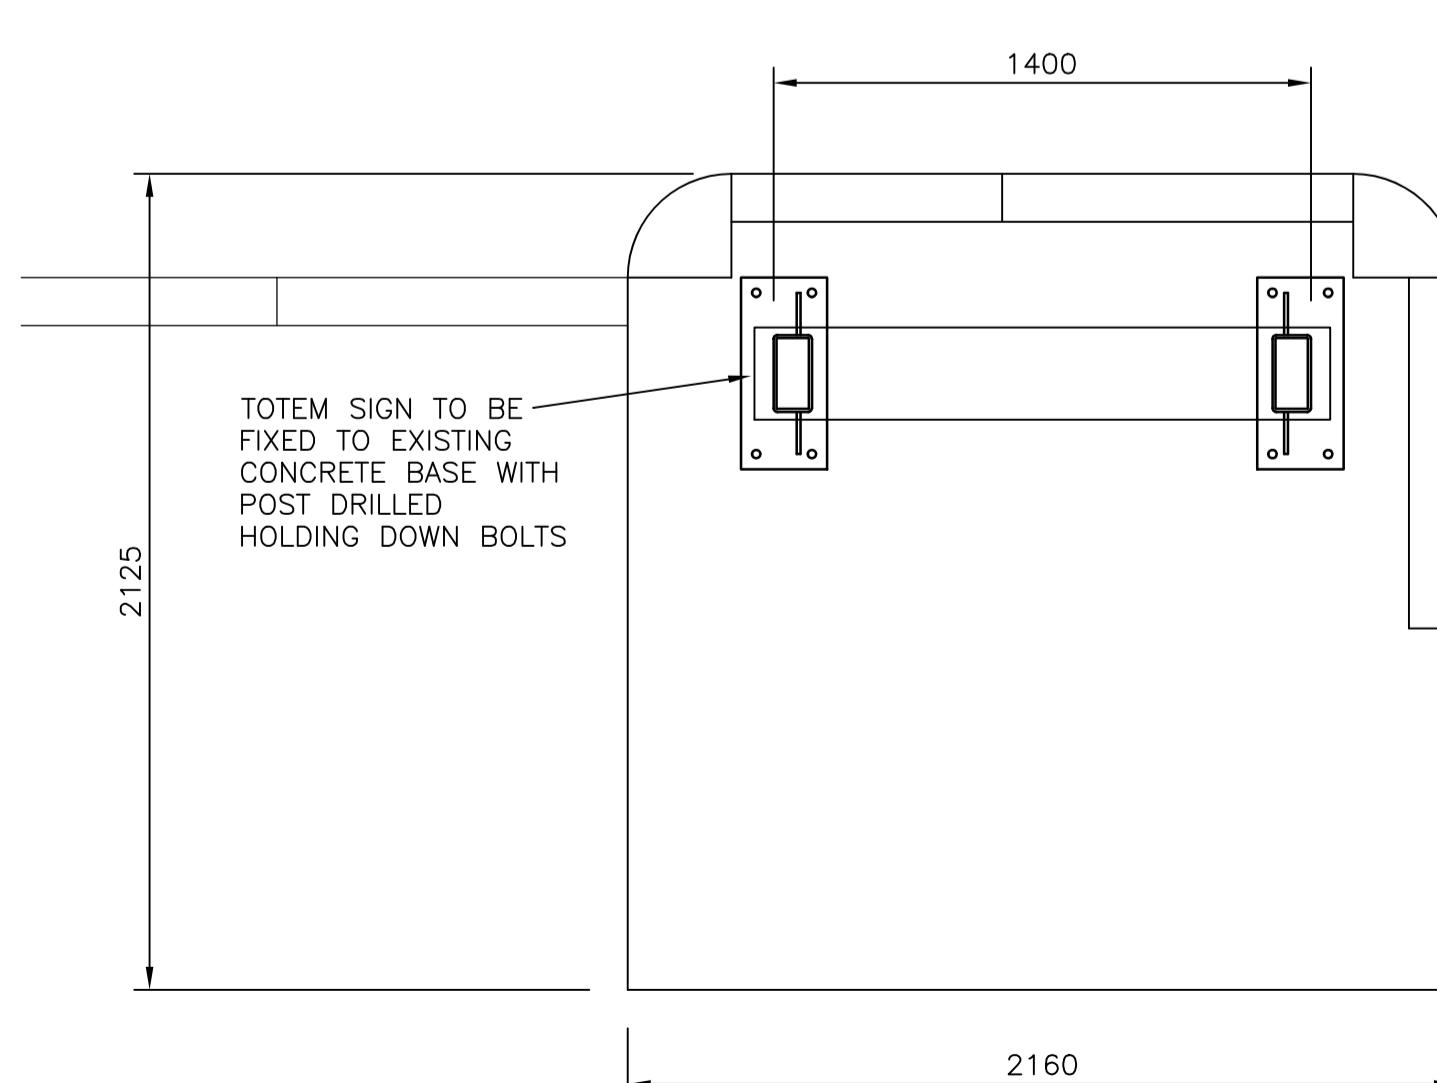


PLAN ON SERVICE STATION
SCALE 1:200

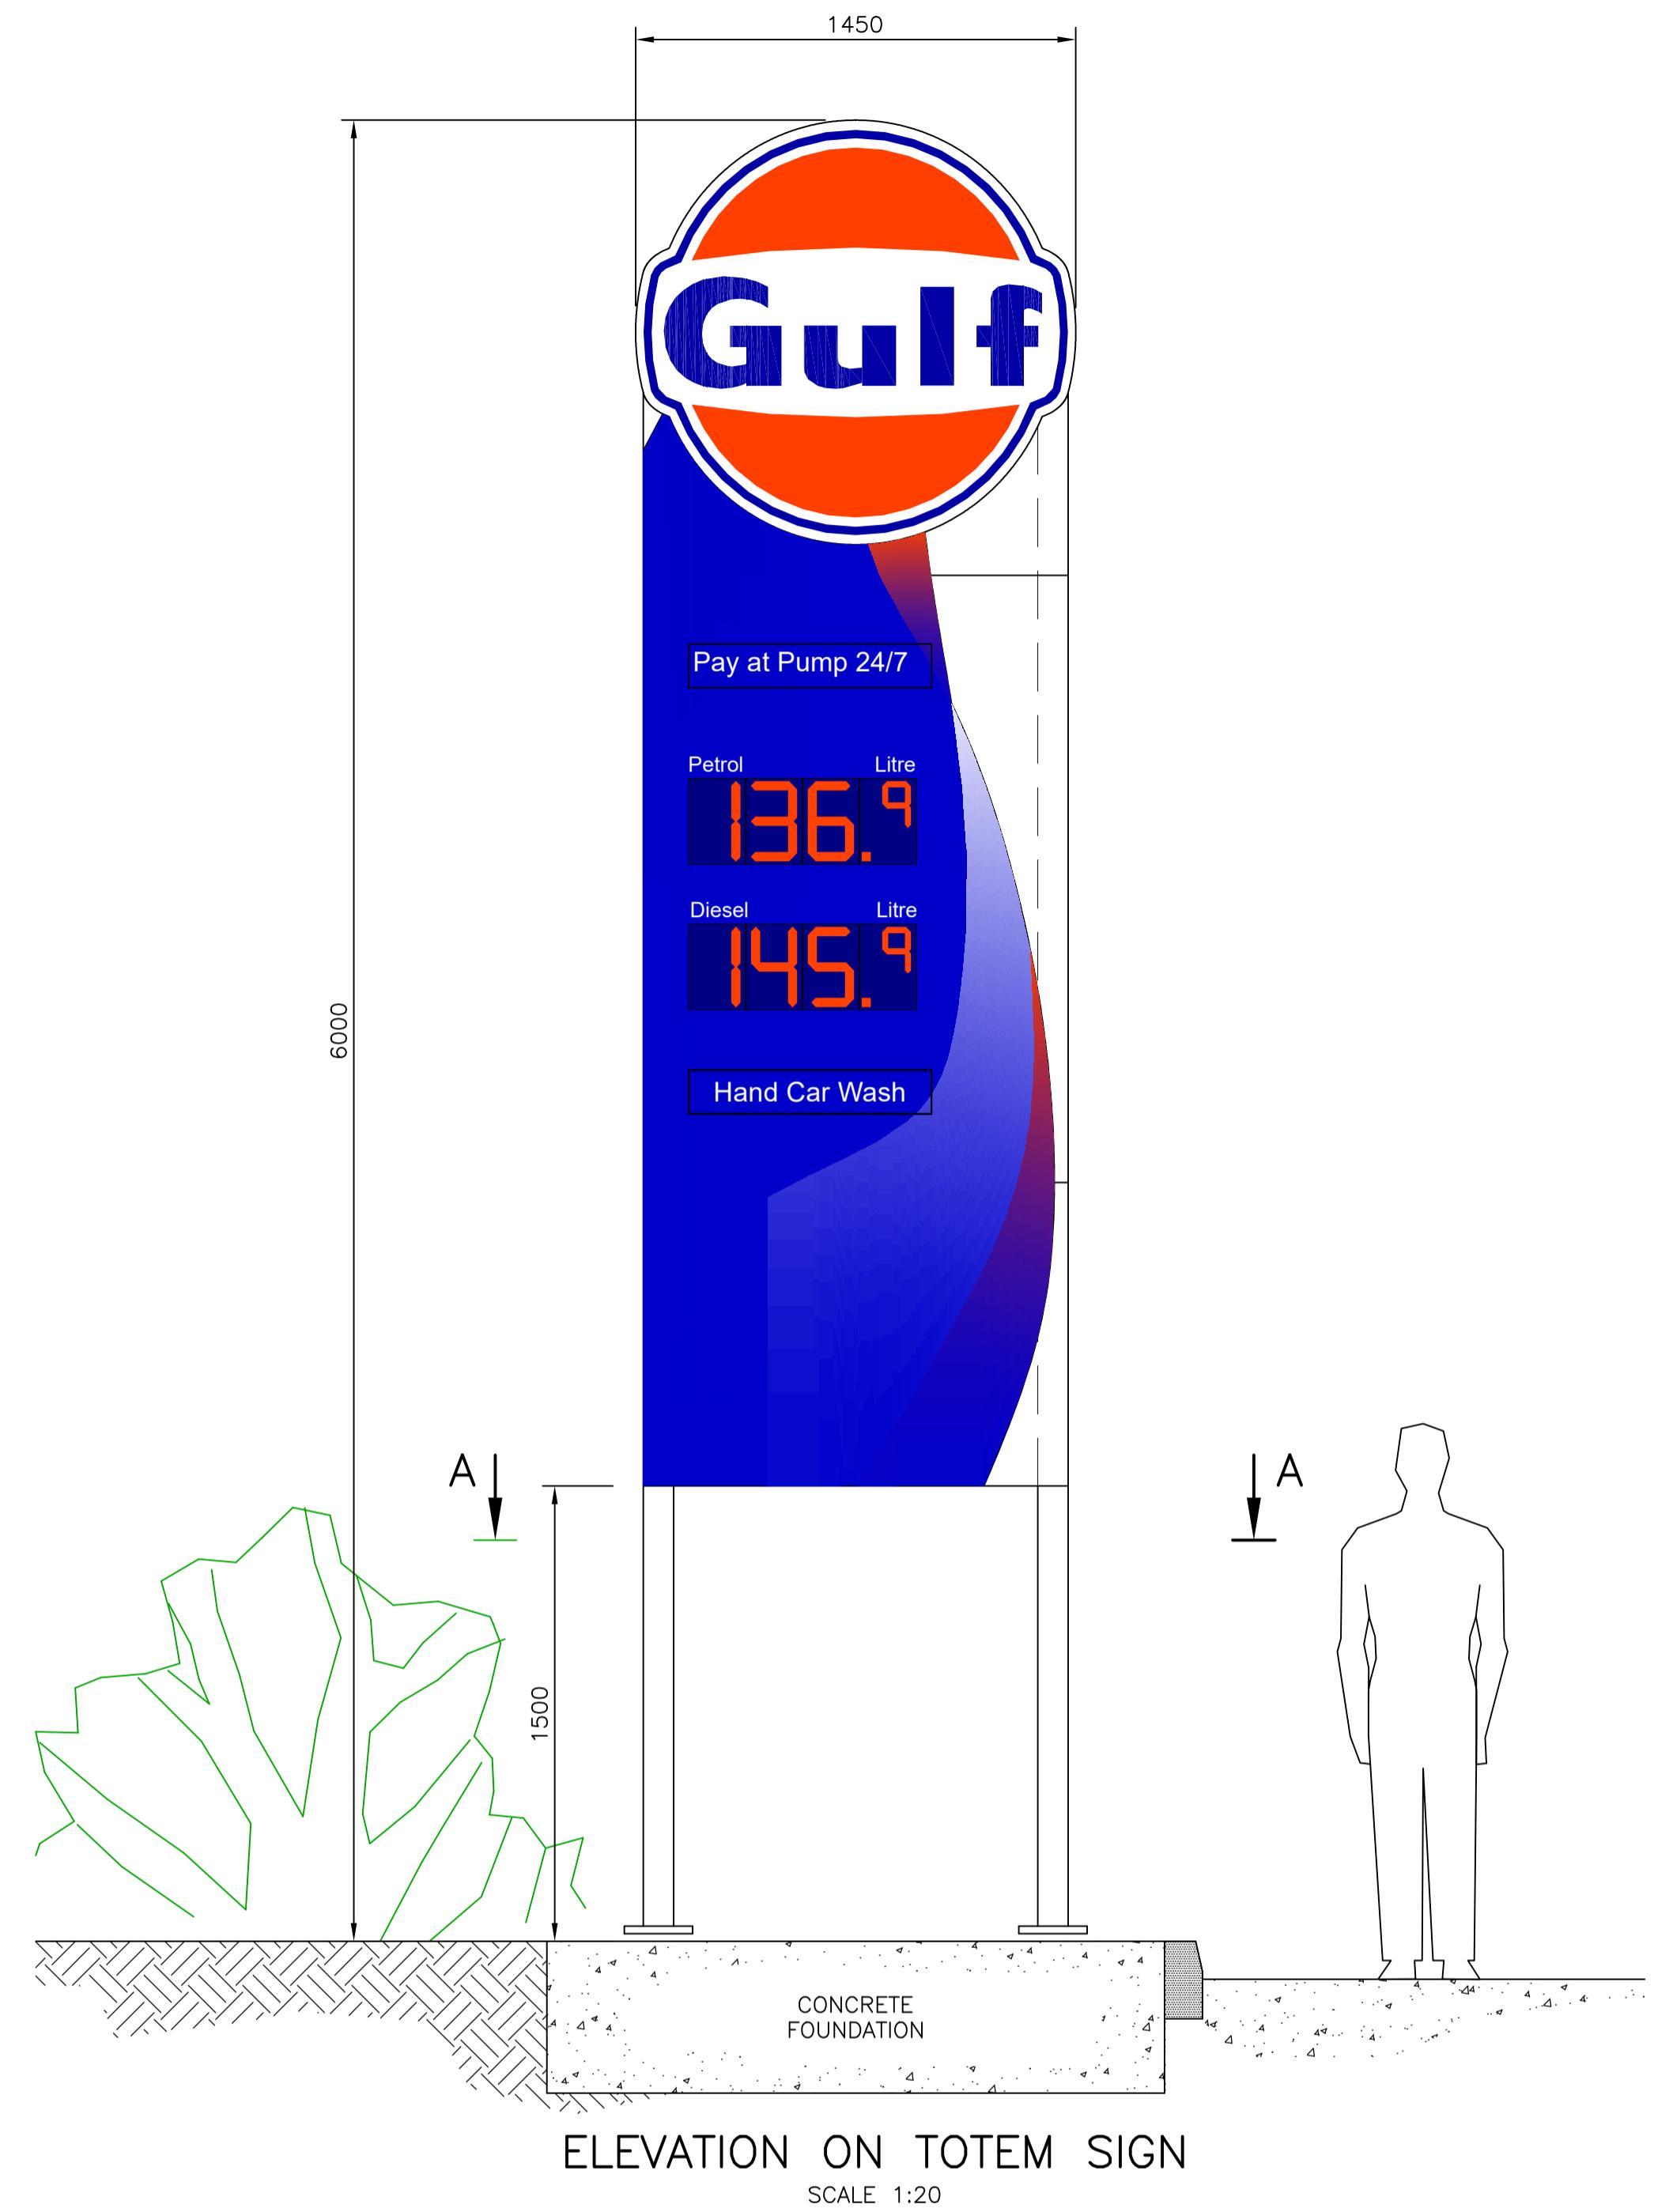

SECTION A-A
SCALE 1:20

NOTES:—
1. ALL DIMENSIONS ARE IN MILLIMETRES UNLESS OTHERWISE NOTED.
2. FOR ELEVATIONS ON SERVICE STATION LOOKING FROM ARROWS A AND B SEE DRAWING 7643-002.

Rev:	FIRST ISSUE		
A	FEB 25	CH	SM
Revision Details:			Rev By: Chk: App:
		YF	
			SM

 <p>Certas Energy UK Ltd 1st Floor Allday House Warrington Road Birchwood Cheshire WA3 6GR</p> <p>THIS DRAWING IS CONFIDENTIAL AND THE INFORMATION CONTAINED HEREIN IS A CONFIDENTIAL DISCLOSURE. IT IS SHOWN ON THE UNDERSTANDING THAT IT IS NOT TO BE REVEALED TO OTHERS OR USED FOR ANY OTHER PURPOSE WITHOUT THE WRITTEN CONSENT OF TRIDENT ENGINEERING CONSULTANTS / CERTAS ENERGY LTD.</p>
 <p>trident engineering consultants</p> <p>Consulting Engineers • Design & Project Management • Quantity Surveyors Cost Control & Analysis</p>
<p>GATEHOUSE OFFICES, WESTWAY, PORTERFIELD ROAD, RENFREW, PA4 8DJ SCOTLAND Telephone: +44 (0) 141 561 2202 • Fax: +44 (0) 141 561 2259 • E-mail: info@tridenteng.net www.tridenteng.net</p>
<p>Site: ICKENHAM – WEST RUISLIP SERVICE STATION</p>
<p>Title: SITE LAYOUT AND DETAILS OF TOTEM SIGN TOTEM SIGN</p>
<p>Dwg By: CH Checked: YF Approved: SM Date: FEB 25 Date: FEB 25 Date: FEB 25</p>
<p>Scale: Drawing No: AS SHOWN @ A1 7643-001 Rev: A</p>