




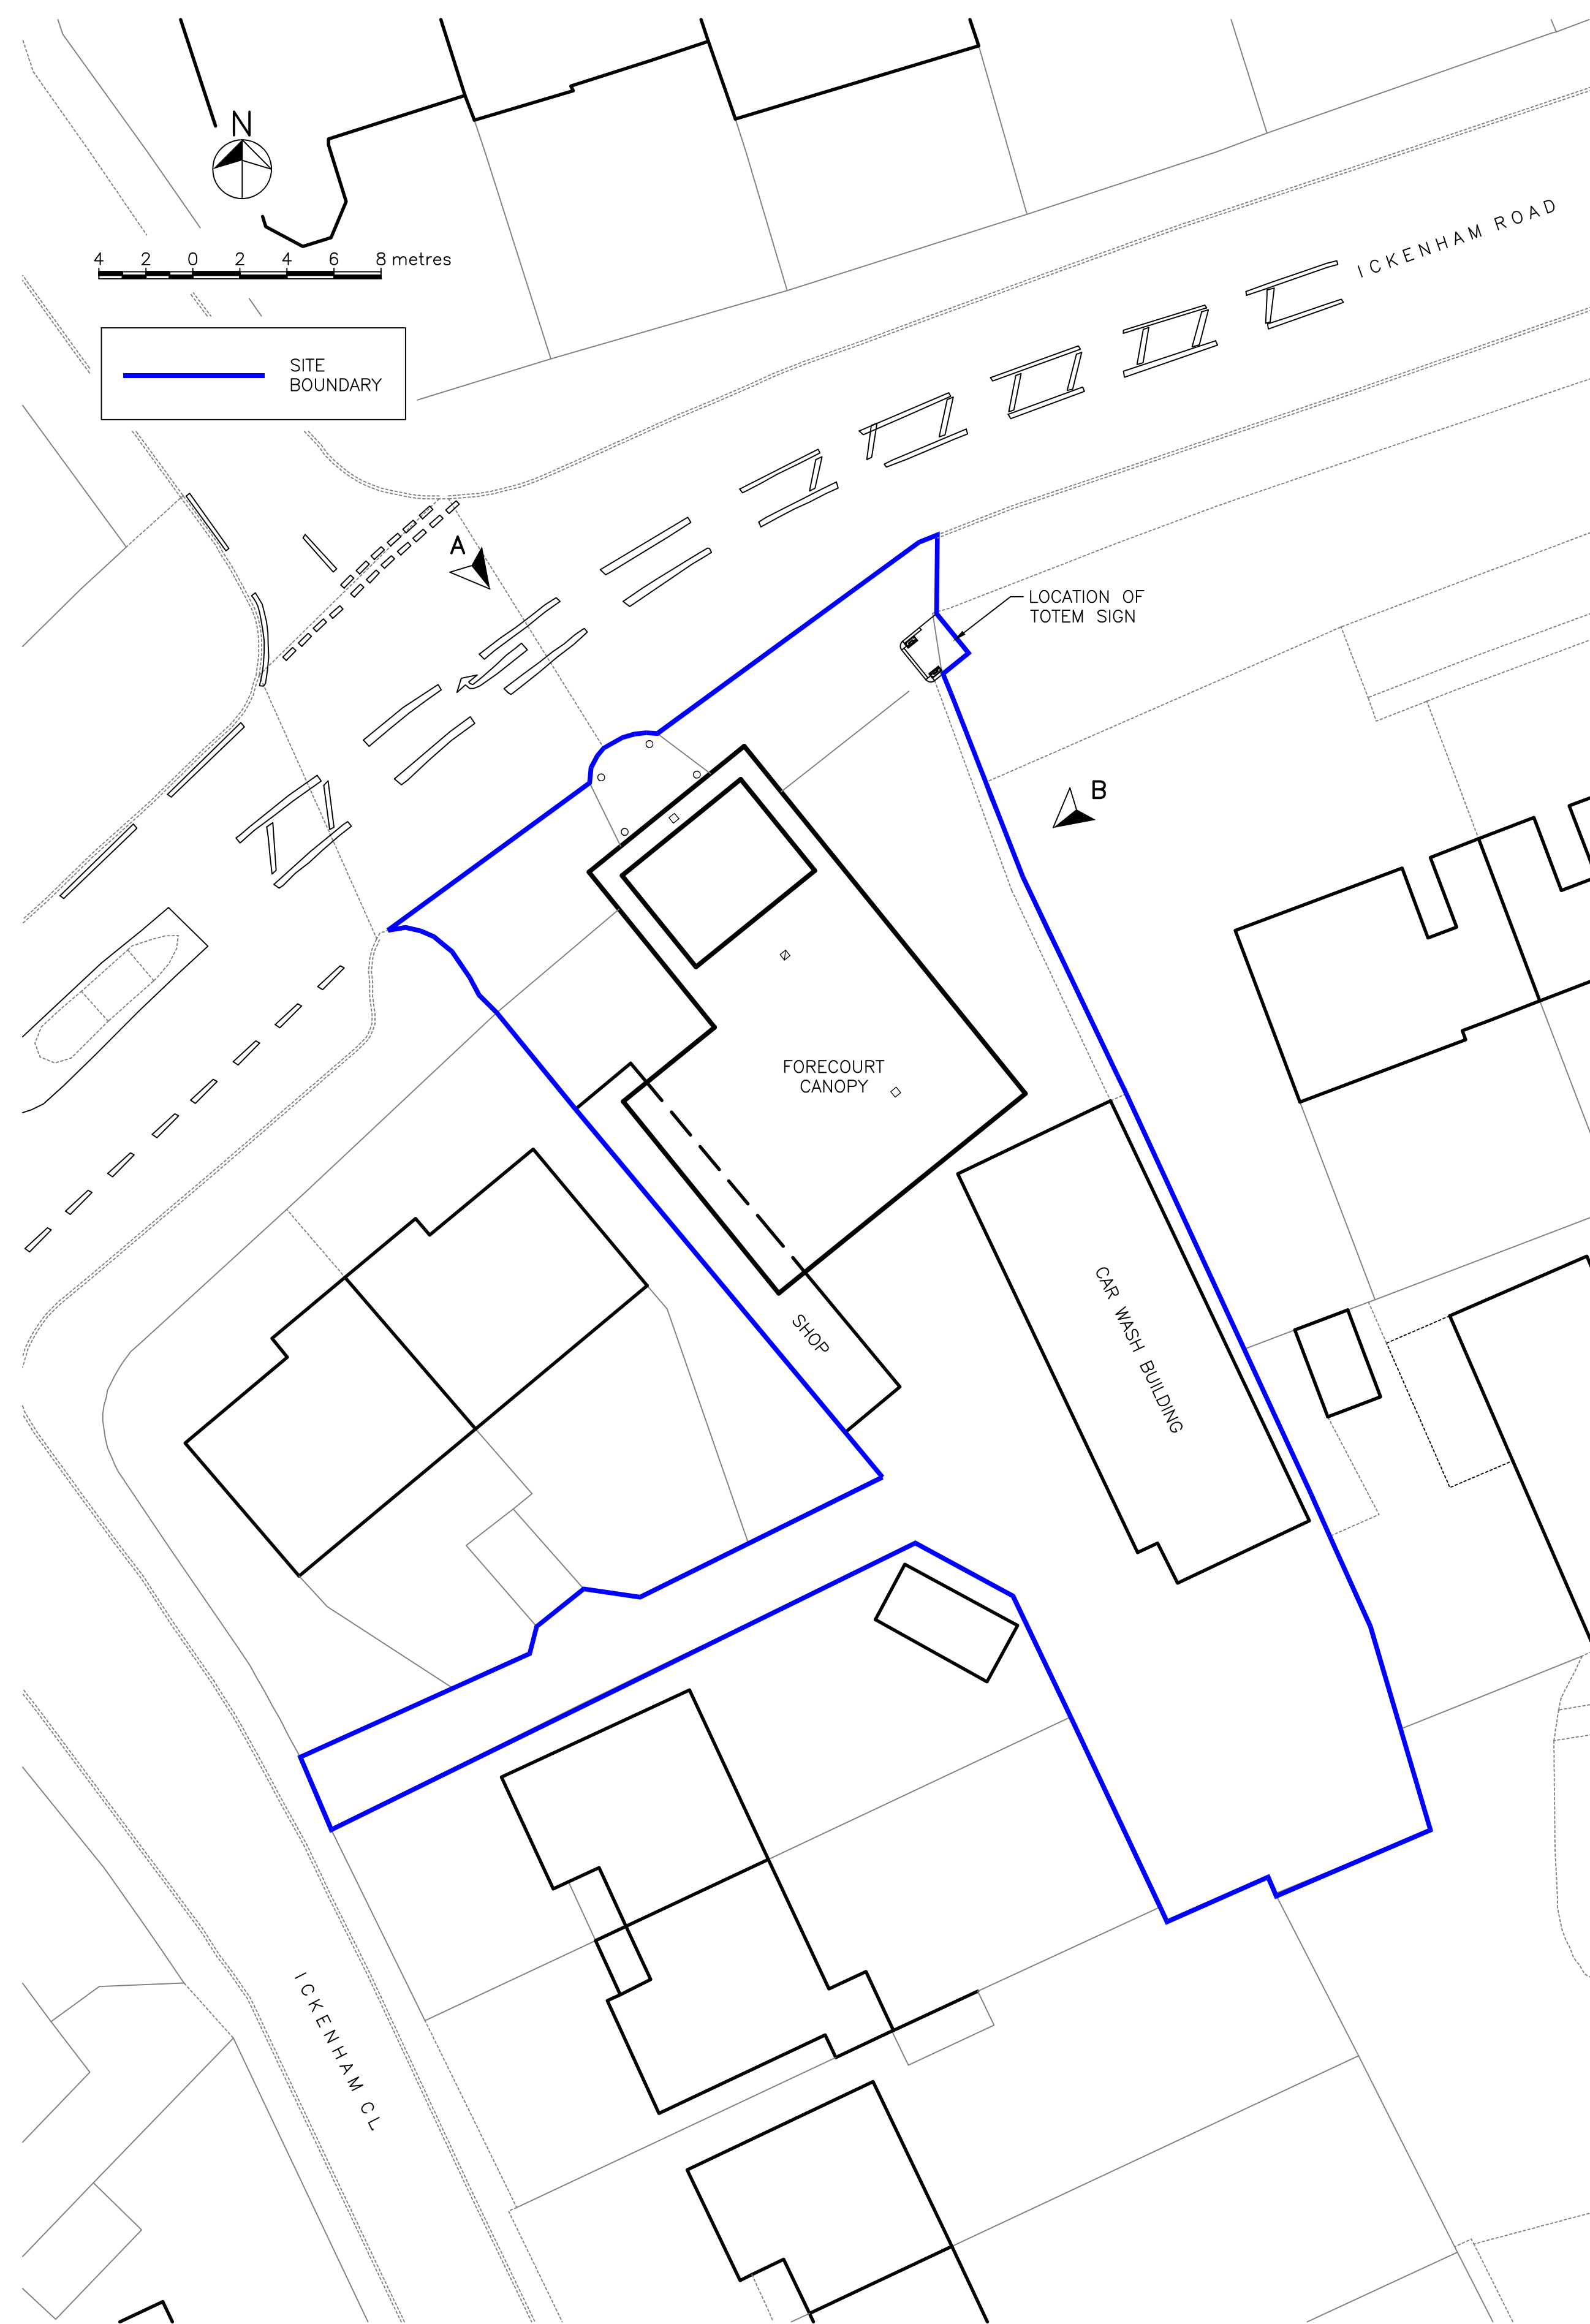

PLAN ON SERVICE STATION
SCALE 1:200

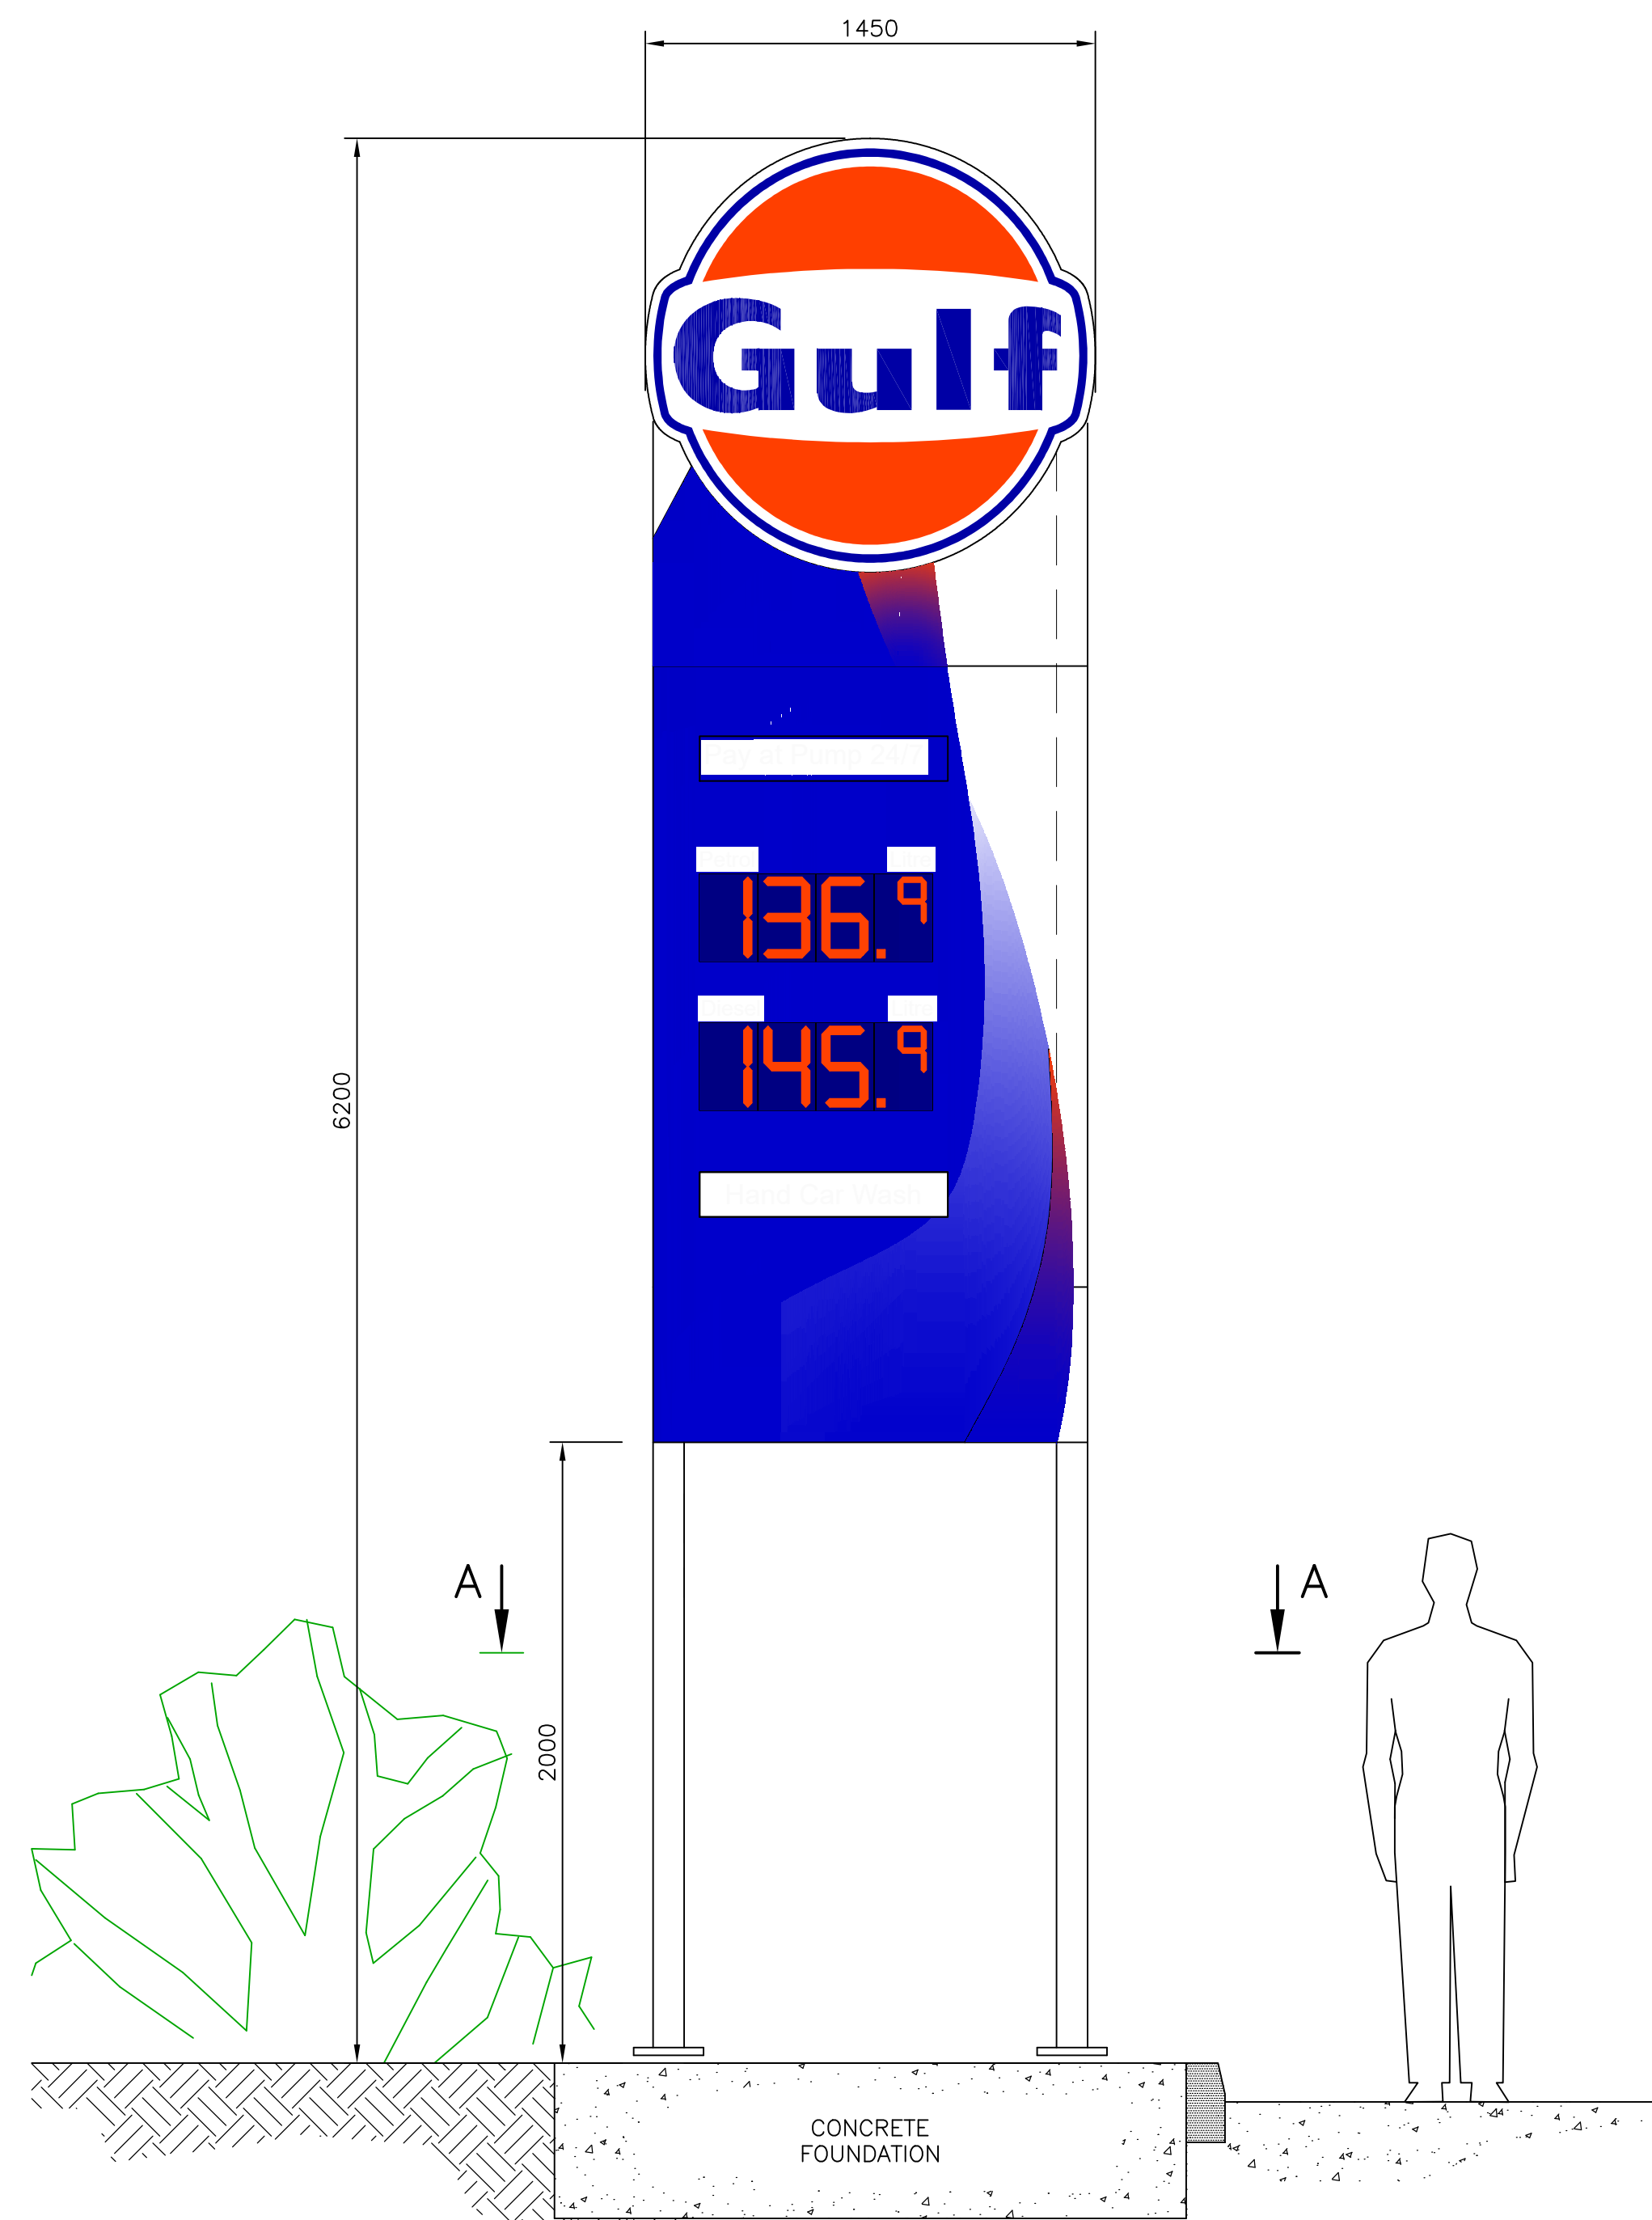

ELEVATION ON TOTEM SIGN
SCALE 1:20

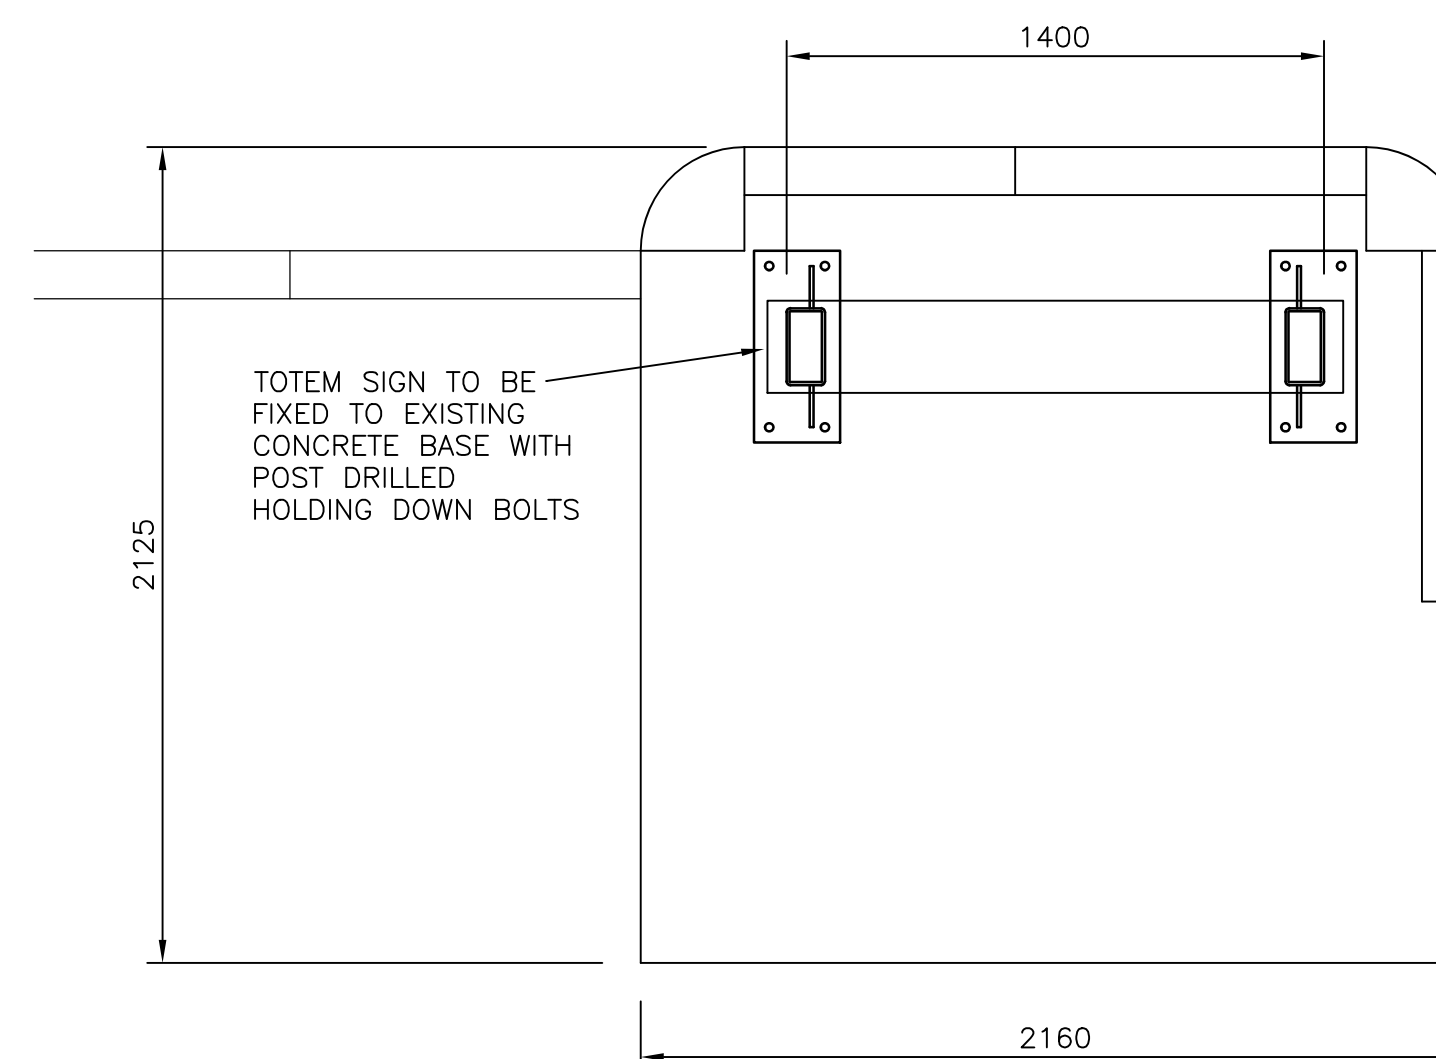

SECTION A-A
SCALE 1:20

NOTES:-

1. ALL DIMENSIONS ARE IN MILLIMETRES UNLESS OTHERWISE NOTED.
2. FOR ELEVATIONS ON SERVICE STATION LOOKING FROM ARROWS A AND B SEE DRAWING 7643-002.

Rev:	Date:	Rev By:	Chk:	Appr:
01	APR 25	YF	CH	SM
Revision Details:				

Certas Energy UK Ltd
1st Floor
Allday House
Warrington Road
Birchwood
Cheshire WA3 6GR

THIS DRAWING IS CONFIDENTIAL AND THE INFORMATION CONTAINED HEREIN IS A CONFIDENTIAL DISCLOSURE. IT IS SHOWN ON THE UNDERSTANDING THAT IT IS NOT TO BE REVEALED TO OTHERS OR USED FOR ANY OTHER PURPOSE WITHOUT THE WRITTEN CONSENT OF TRIDENT ENGINEERING CONSULTANTS / CERTAS ENERGY LTD.

trident
engineering consultants
Consulting Engineers • Design & Project Management • Quantity Surveyors
Cost Control & Analysis

GATEHOUSE OFFICES, WESTWAY, PORTERFIELD ROAD, RENFREW,
PA4 8DJ SCOTLAND
Telephone: +44 (0) 141 561 2202 • Fax: +44 (0) 141 561 2259 • E-mail: info@tridenteng.net
www.tridenteng.net

Site: ICKENHAM – WEST RUISLIP SERVICE STATION

Title: SITE LAYOUT AND DETAILS OF TOTEM SIGN
TOTEM SIGN

Dwg By: CH	Checked: YF	Approved: SM
Date: FEB 25	Date: FEB 25	Date: FEB 25

Scale: AS SHOWN @ A1 Drawing No: 7643-001 Rev: B