
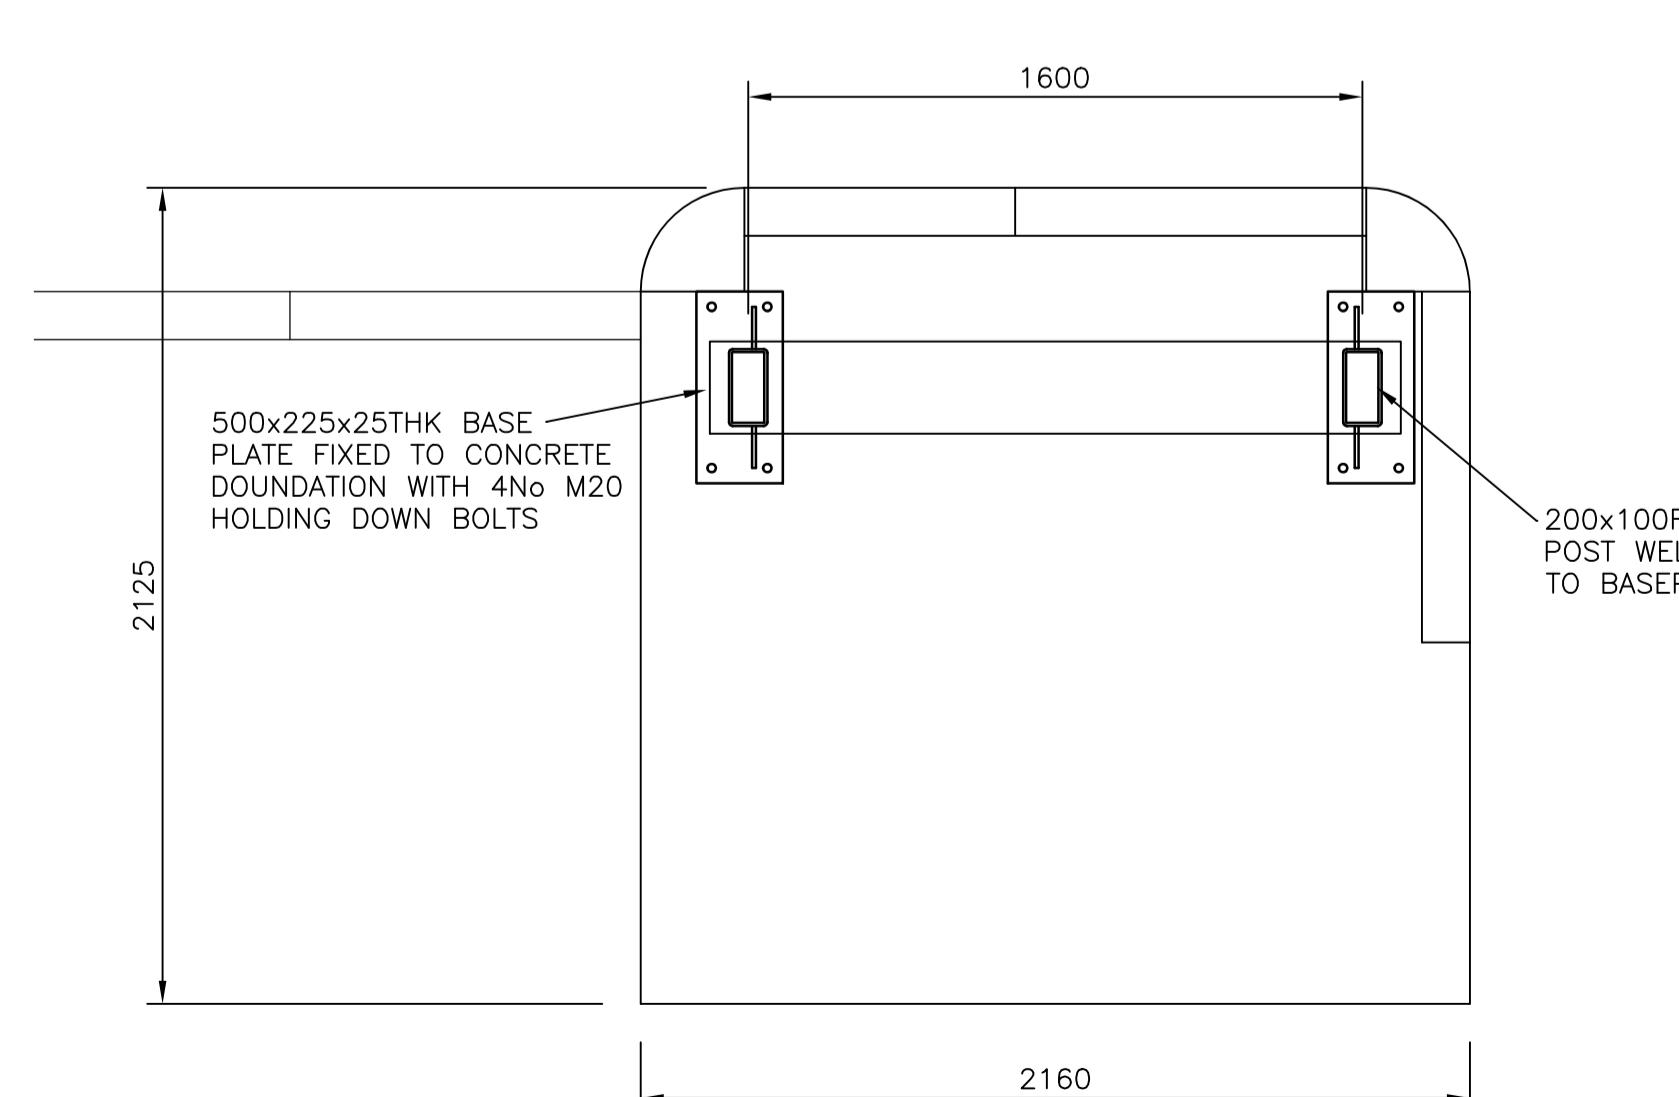


PLAN ON SERVICE STATION
SCALE 1:200

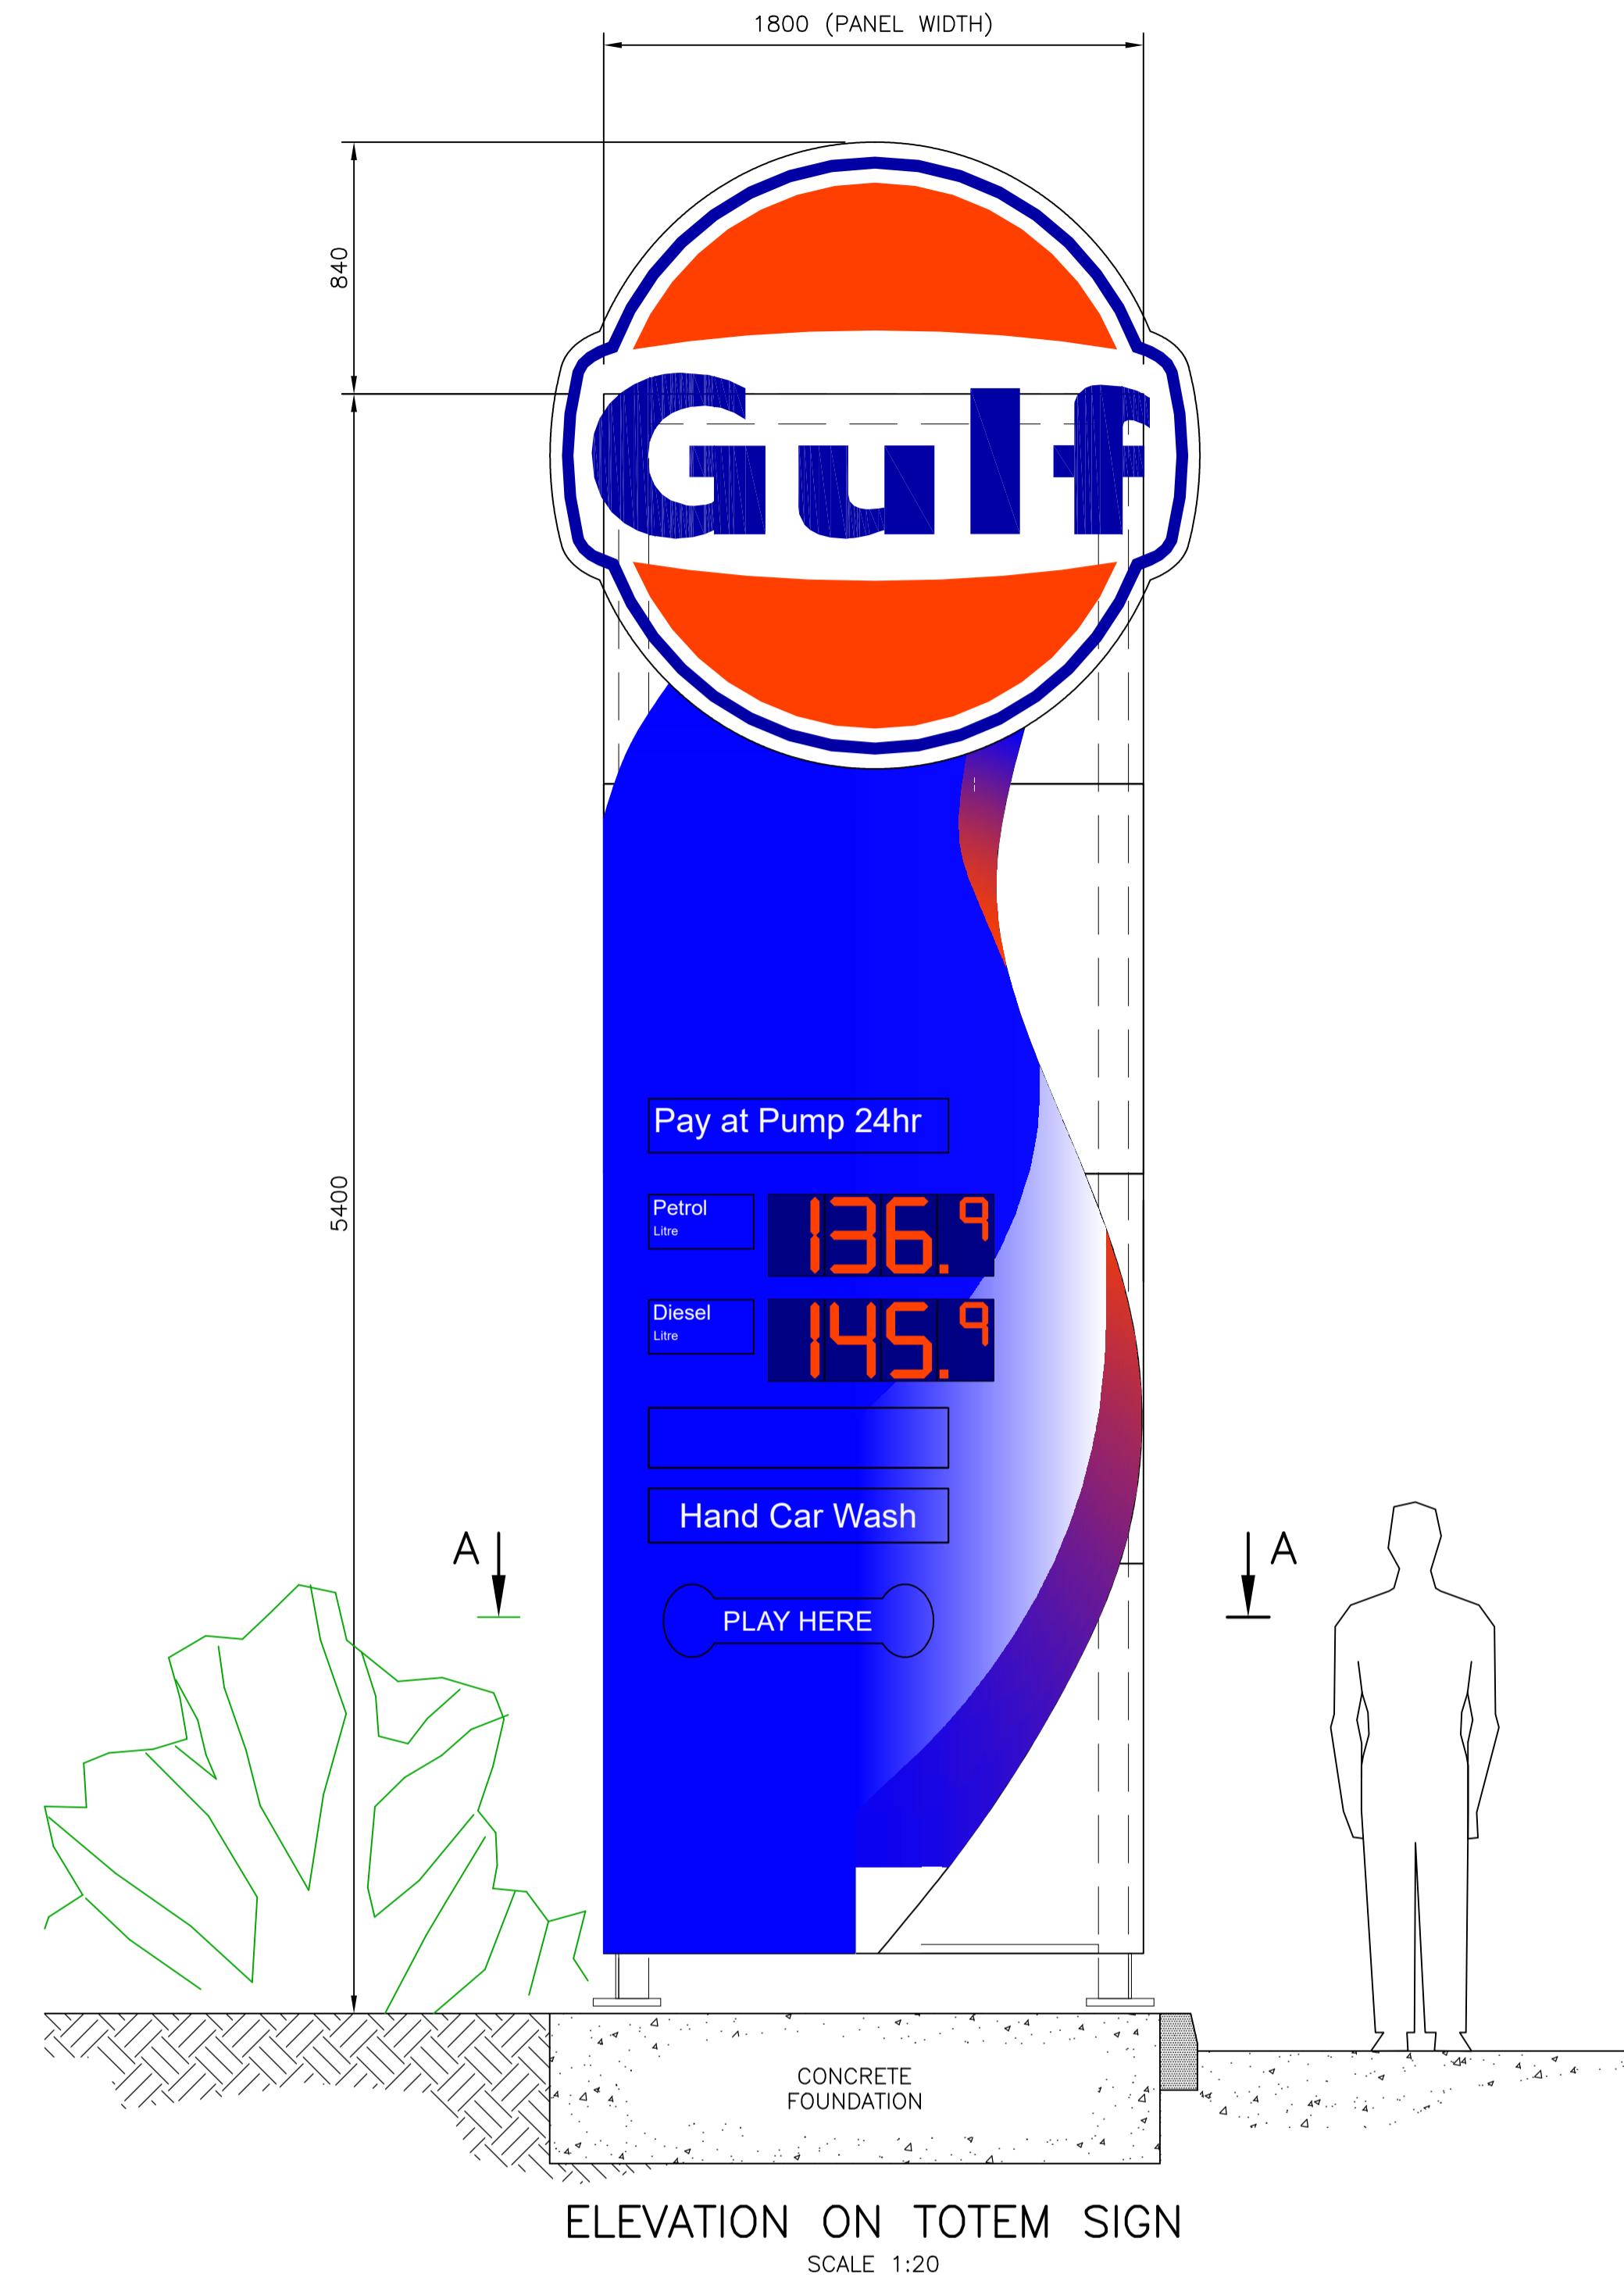

SECTION A-A
SCALE 1:20

NOTES:—
1. ALL DIMENSIONS ARE IN MILLIMETRES UNLESS OTHERWISE NOTED.
2. FOR ELEVATIONS ON SERVICE STATION LOOKING FROM ARROWS A AND B SEE DRAWING 7643-002.

Rev:	A	CH
Date:	FEB 25	YF
Revision Details:		
FIRST ISSUE		

	Certas Energy UK Ltd 1st Floor Allday House Warrington Road Birchwood Cheshire WA3 6GR	
THIS DRAWING IS CONFIDENTIAL AND THE INFORMATION CONTAINED HEREIN IS A CONFIDENTIAL DISCLOSURE. IT IS SHOWN ON THE UNDERSTANDING THAT IT IS NOT TO BE REVEALED TO OTHERS OR USED FOR ANY OTHER PURPOSE WITHOUT THE WRITTEN CONSENT OF TRIDENT ENGINEERING CONSULTANTS / CERTAS ENERGY LTD.		
	trident engineering consultants	
Consulting Engineers • Design & Project Management • Quantity Surveyors Cost Control & Analysis		
GATEHOUSE OFFICES, WESTWAY, PORTERFIELD ROAD, RENFREW, PA4 8DJ SCOTLAND Telephone: +44 (0) 141 561 2202 • Fax: +44 (0) 141 561 2259 • E-mail: info@tridenteng.net www.tridenteng.net		
Site: ICKENHAM – WEST RUISLIP SERVICE STATION		
Title: EXISTING SITE LAYOUT AND DETAILS OF TOTEM SIGN		
Dwg By: CH	Checked: YF	Approved: SM
Date: FEB 25	Date: FEB 25	Date: FEB 25
Scale: AS SHOWN @ A1	Drawing No: 7643-003	Rev: A