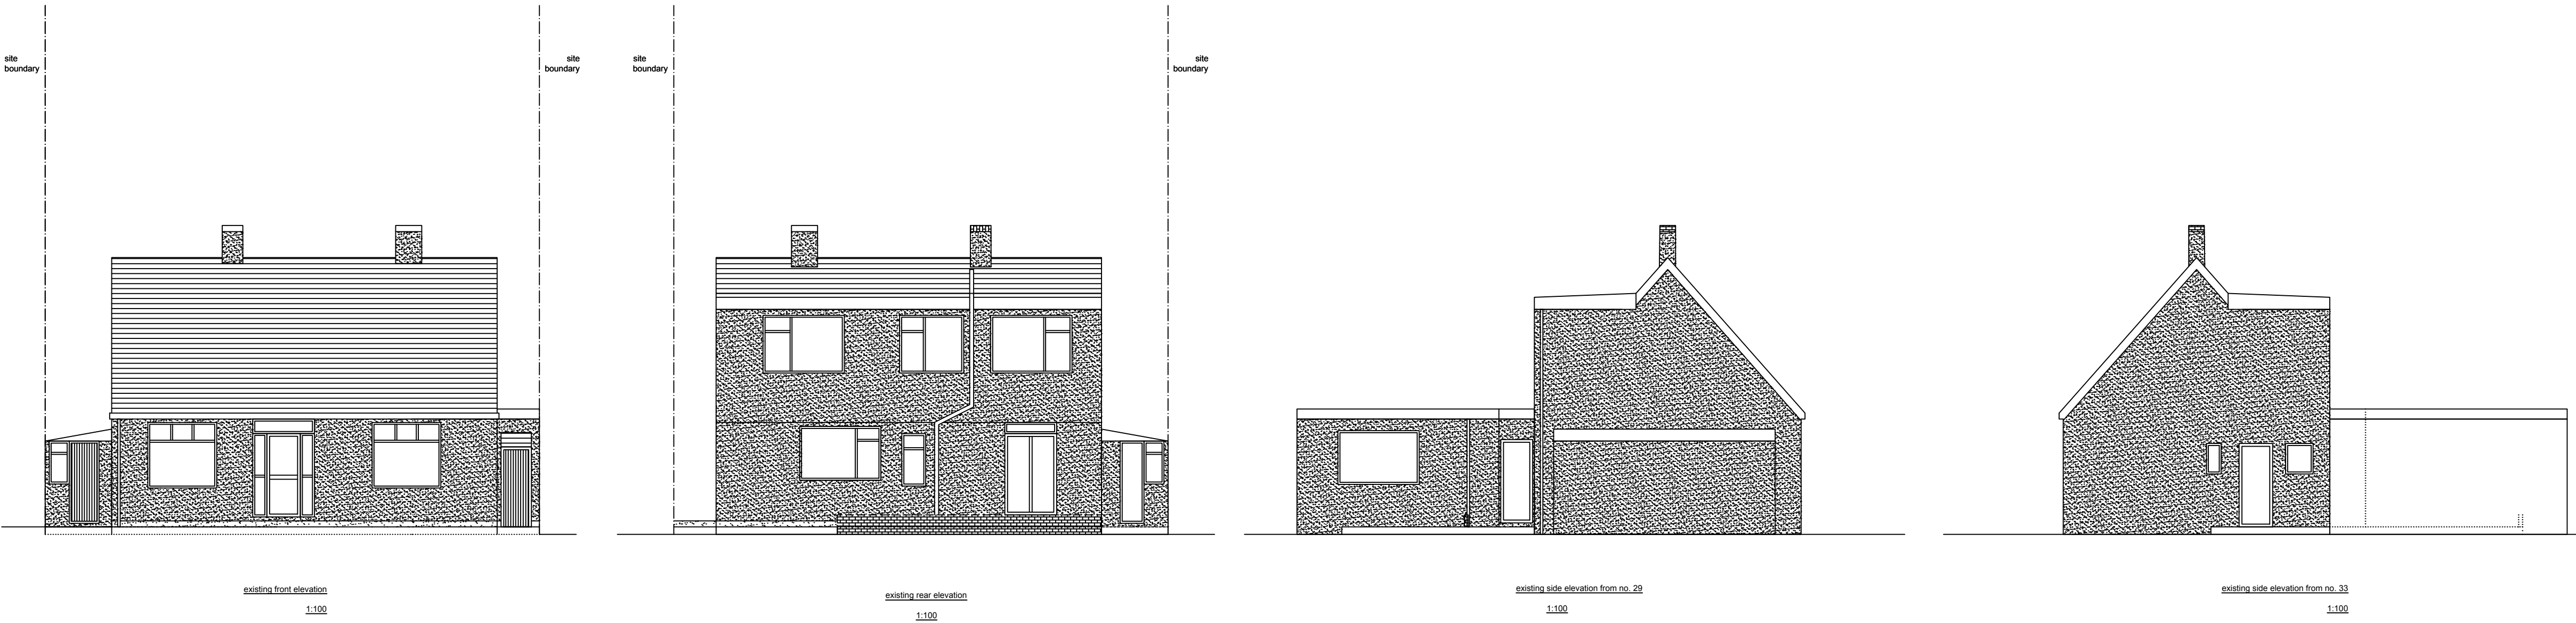
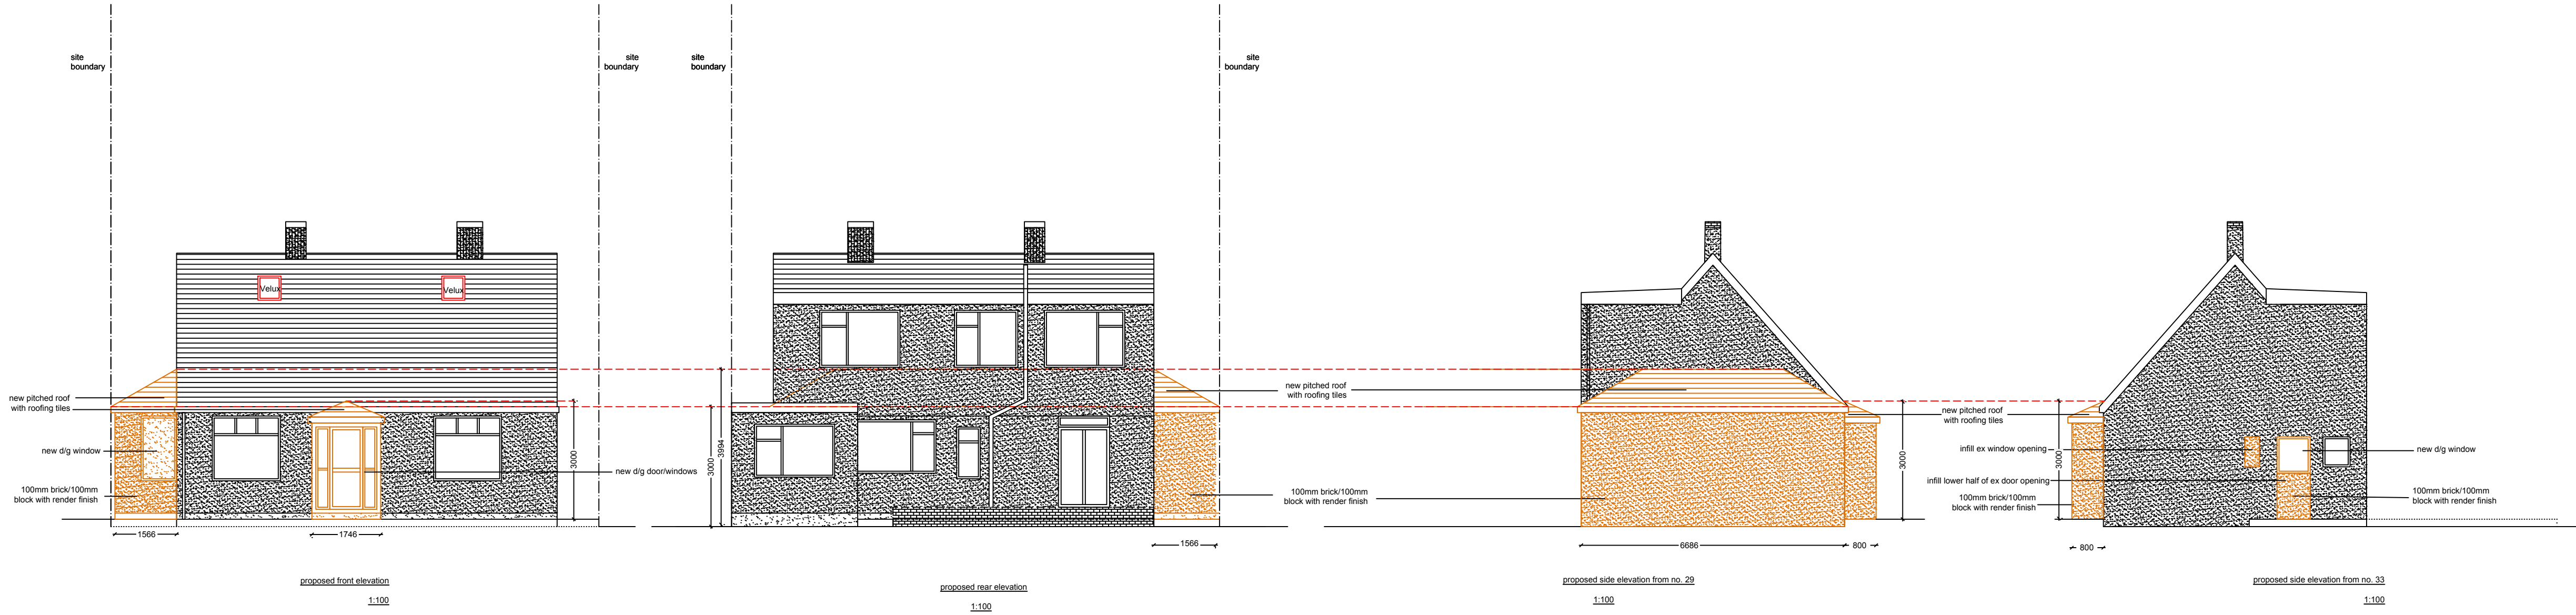


NO MEASUREMENTS TO BE SCALED FROM THE
DRAWINGS AND ALL ACTUAL MEASUREMENTS
TO BE CHECKED & AGREED WITH CONTRACTOR
ON SITE AT THE TIME OF CONSTRUCTION

General Notes

	Drg. No.FRS/1604/PD/A	
	Planning A	26/07/26
No.	Revision/Issue	Date

Firm Name and Address

Middlesex & Herts

7 Elgin Drive
Northwood
Middlesex
HA6 2YR

01923 826280

Project Name and Address

Ms Frances Chambers
31 Lime Grove
Eascote
Ruislip
Middlesex
HA4 8RL

Project	single storey rear/side extension	Sheet
Date	08-06-26	03A
Scale	1:100	