



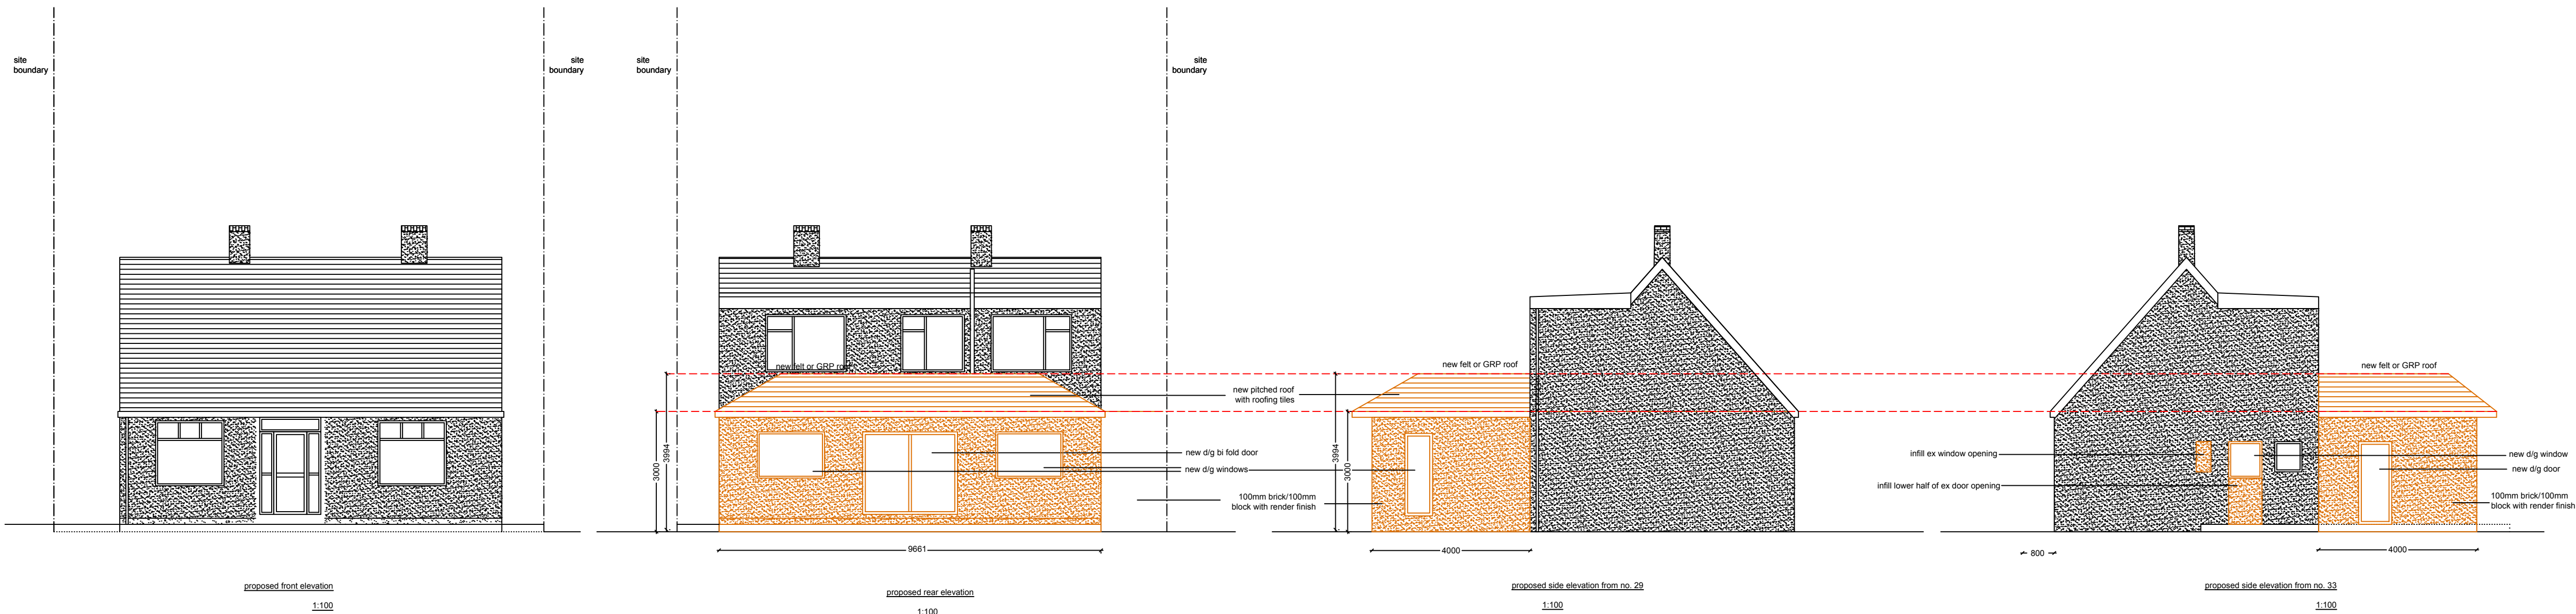

NO MEASUREMENTS TO BE SCALED FROM THE
DRAWINGS AND ALL ACTUAL MEASUREMENTS
TO BE CHECKED & AGREED WITH CONTRACTOR
ON SITE AT THE TIME OF CONSTRUCTION

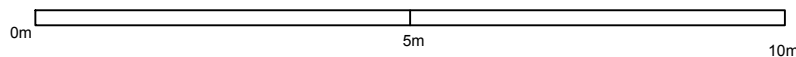

General Notes

	Drg. No.FRS/1604/PA	
No.	Revision/Issue	Date

Firm Name and Address

Middlesex & Herts
7 Elgin Drive
Northwood
Middlesex
HA6 2YR

01923 826280

Project Name and Address

Ms Frances Chambers
31 Lime Grove
Easote
Ruislip
Middlesex
HA4 8RL

Project

single storey rear/side
extension

Date

08-06-26

Scale

1:100

Sheet

03