


NOTE:
1. Do not scale from these drawings, use dimensions only.
2. Contractors are to check all dimensions prior to commencement on site and notify the architect of any errors, omissions, or discrepancies.

3. Unless otherwise agreed in writing, all rights to use this document are subject to payment in full of all charges. This document may only be used for the express purpose, project and client for which it has been granted and delivered, as notified in writing by Hut and Castle Architects Ltd. This document may not be otherwise used or copied.

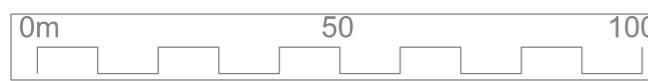

01 BLOCK PLAN
SCALE 1:1250



02 BLOCK PLAN
SCALE 1:500



Rev Description Date Checked
Status FOR PLANNING
Client Eamonn Colleran
Address 6 CHURCHILL AVENUE
UB10 0EB UXBRIIDGE
Project
Ground Floor Rear Single Storey Extension

Drawing
BLOCK PLAN
Scale 1:1250 @ A3 Drawn DC Date 10.06.2024 Checked DC
1:500 @ A3
Project no. 2402 Drg A-02 Revision 00
Architect Hut and Castle Architects Ltd
T 07891574543 hutandcastle@gmail.com
WWW.HUTANDCASTLE.COM