


NOTE:
1.Do not scale from these drawings, use dimensions only.
2.Contractors are to check all dimensions prior to commencement on site and notify the architect of any errors, omissions, or discrepancies.
3. Unless otherwise agreed in writing, all rights to use this document are subject to payment in full of all charges. This document may only be used for the express purpose, project and client for which it has been granted and delivered, as notified in writing by Hut and Castle Architects Ltd. This document may not be otherwise used or copied.

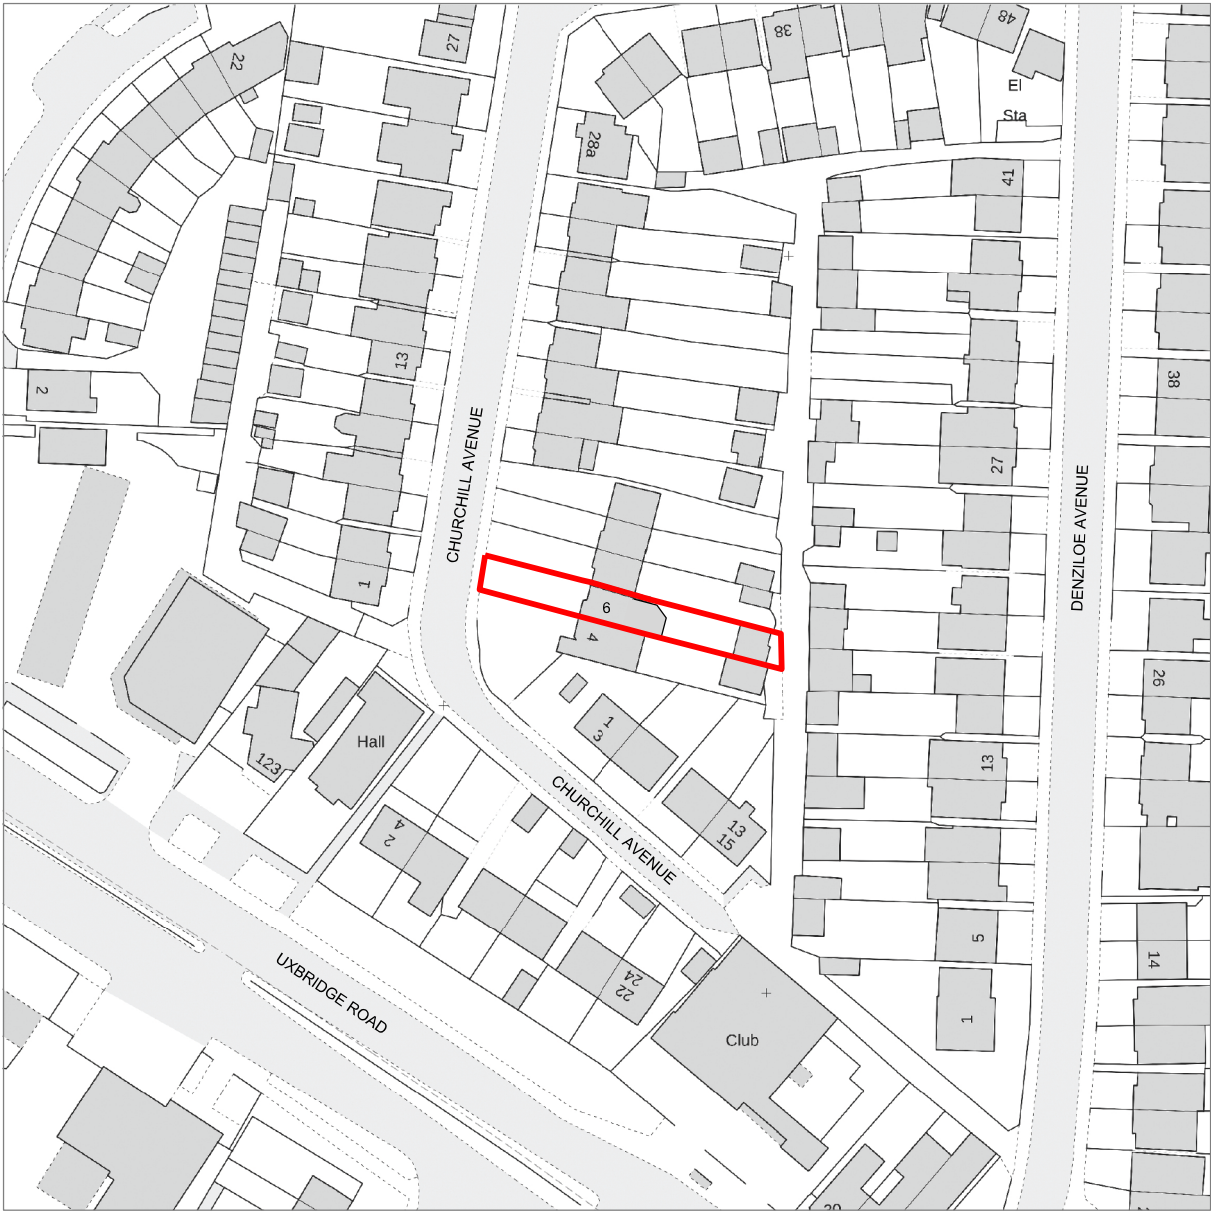

01 BLOCK PLAN
SCALE 1:1250



02 BLOCK PLAN
SCALE 1:500



01	Block plan update to match revised proposal	11/09/2024	DC
Rev	Description	Date	Checked

Status
FOR PLANNING

Client
Eamonn Collieran

Address
6 CHURCHILL AVENUE
UB10 0EB UXBIDGE

Project
Ground Floor Rear Single Storey Extension

Drawing			
BLOCK PLAN			
Scale	Drawn	Date	Checked
1:1250 @ A3	DC	10.06.2024	DC
1:500 @ A3			

Project no.	Org	Revision
2402	A-02	01

Architect
Hut and Castle Architects Ltd
T 07891574543
hutandcastle@gmail.com

