



Scale Bar

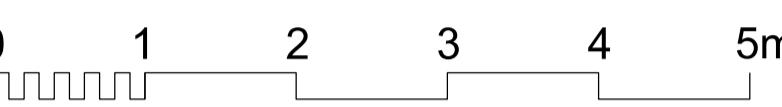

DRAWING KEY:

- EXISTING WALLS
- NEW WALLS
- EXISTING WALL TO BE REMOVED
(SUBJECT TO S.E.)

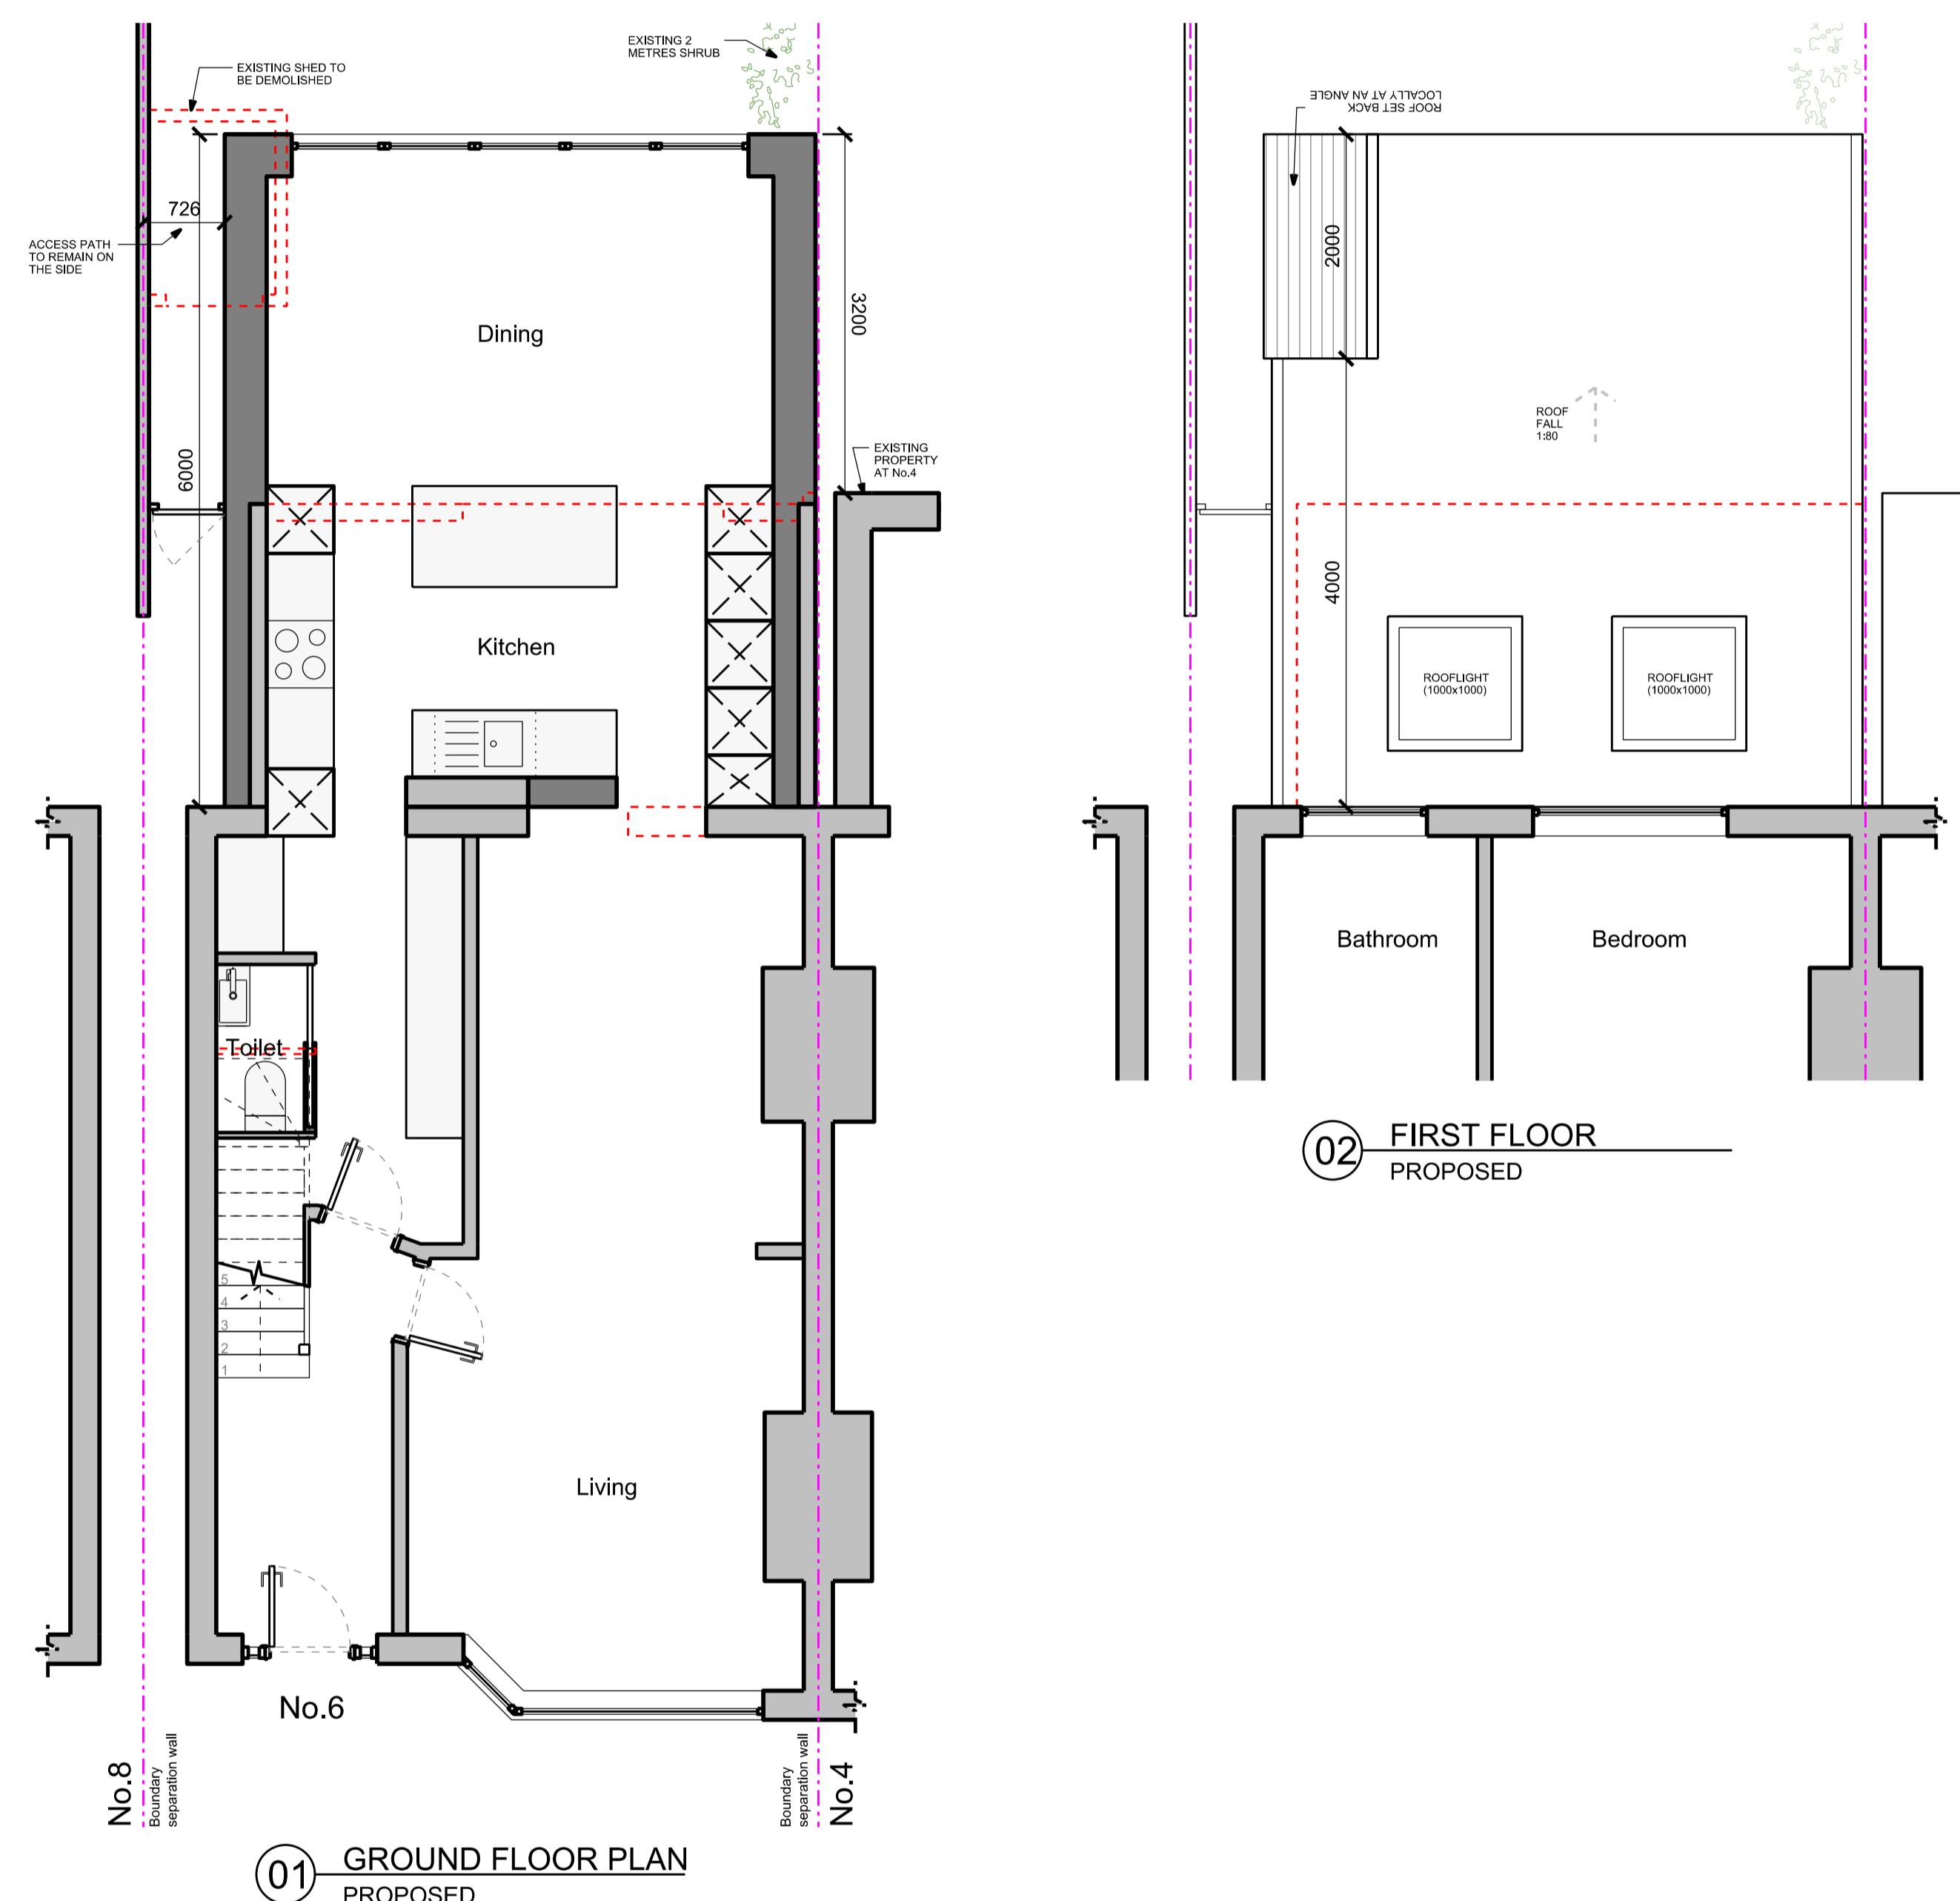

Rev	Description	Date	Checked
Status			
FOR PLANNING			
Client			
Eamonn Colleran			
Address			
6 CHURCHILL AVENUE			
UB10 0EB UXBRIDGE			
Project			

PROPOSED PLANS			
Scale 1:50 @ A1 1:100 @ A3	Drawn DC	Date 24.06.2024	Checked DC
Project no. 2402	Drg A-20	Revision 00	

Architect
Hut and Castle Architects Ltd
T 07891574543
hutandcastle@gmail.com