


## Scale Bar



### **DRAWING KEY:**

EXISTING WALLS  
NEW WALLS  
EXISTING WALL TO BE REMOVED  
(SUBJECT TO S.E.)

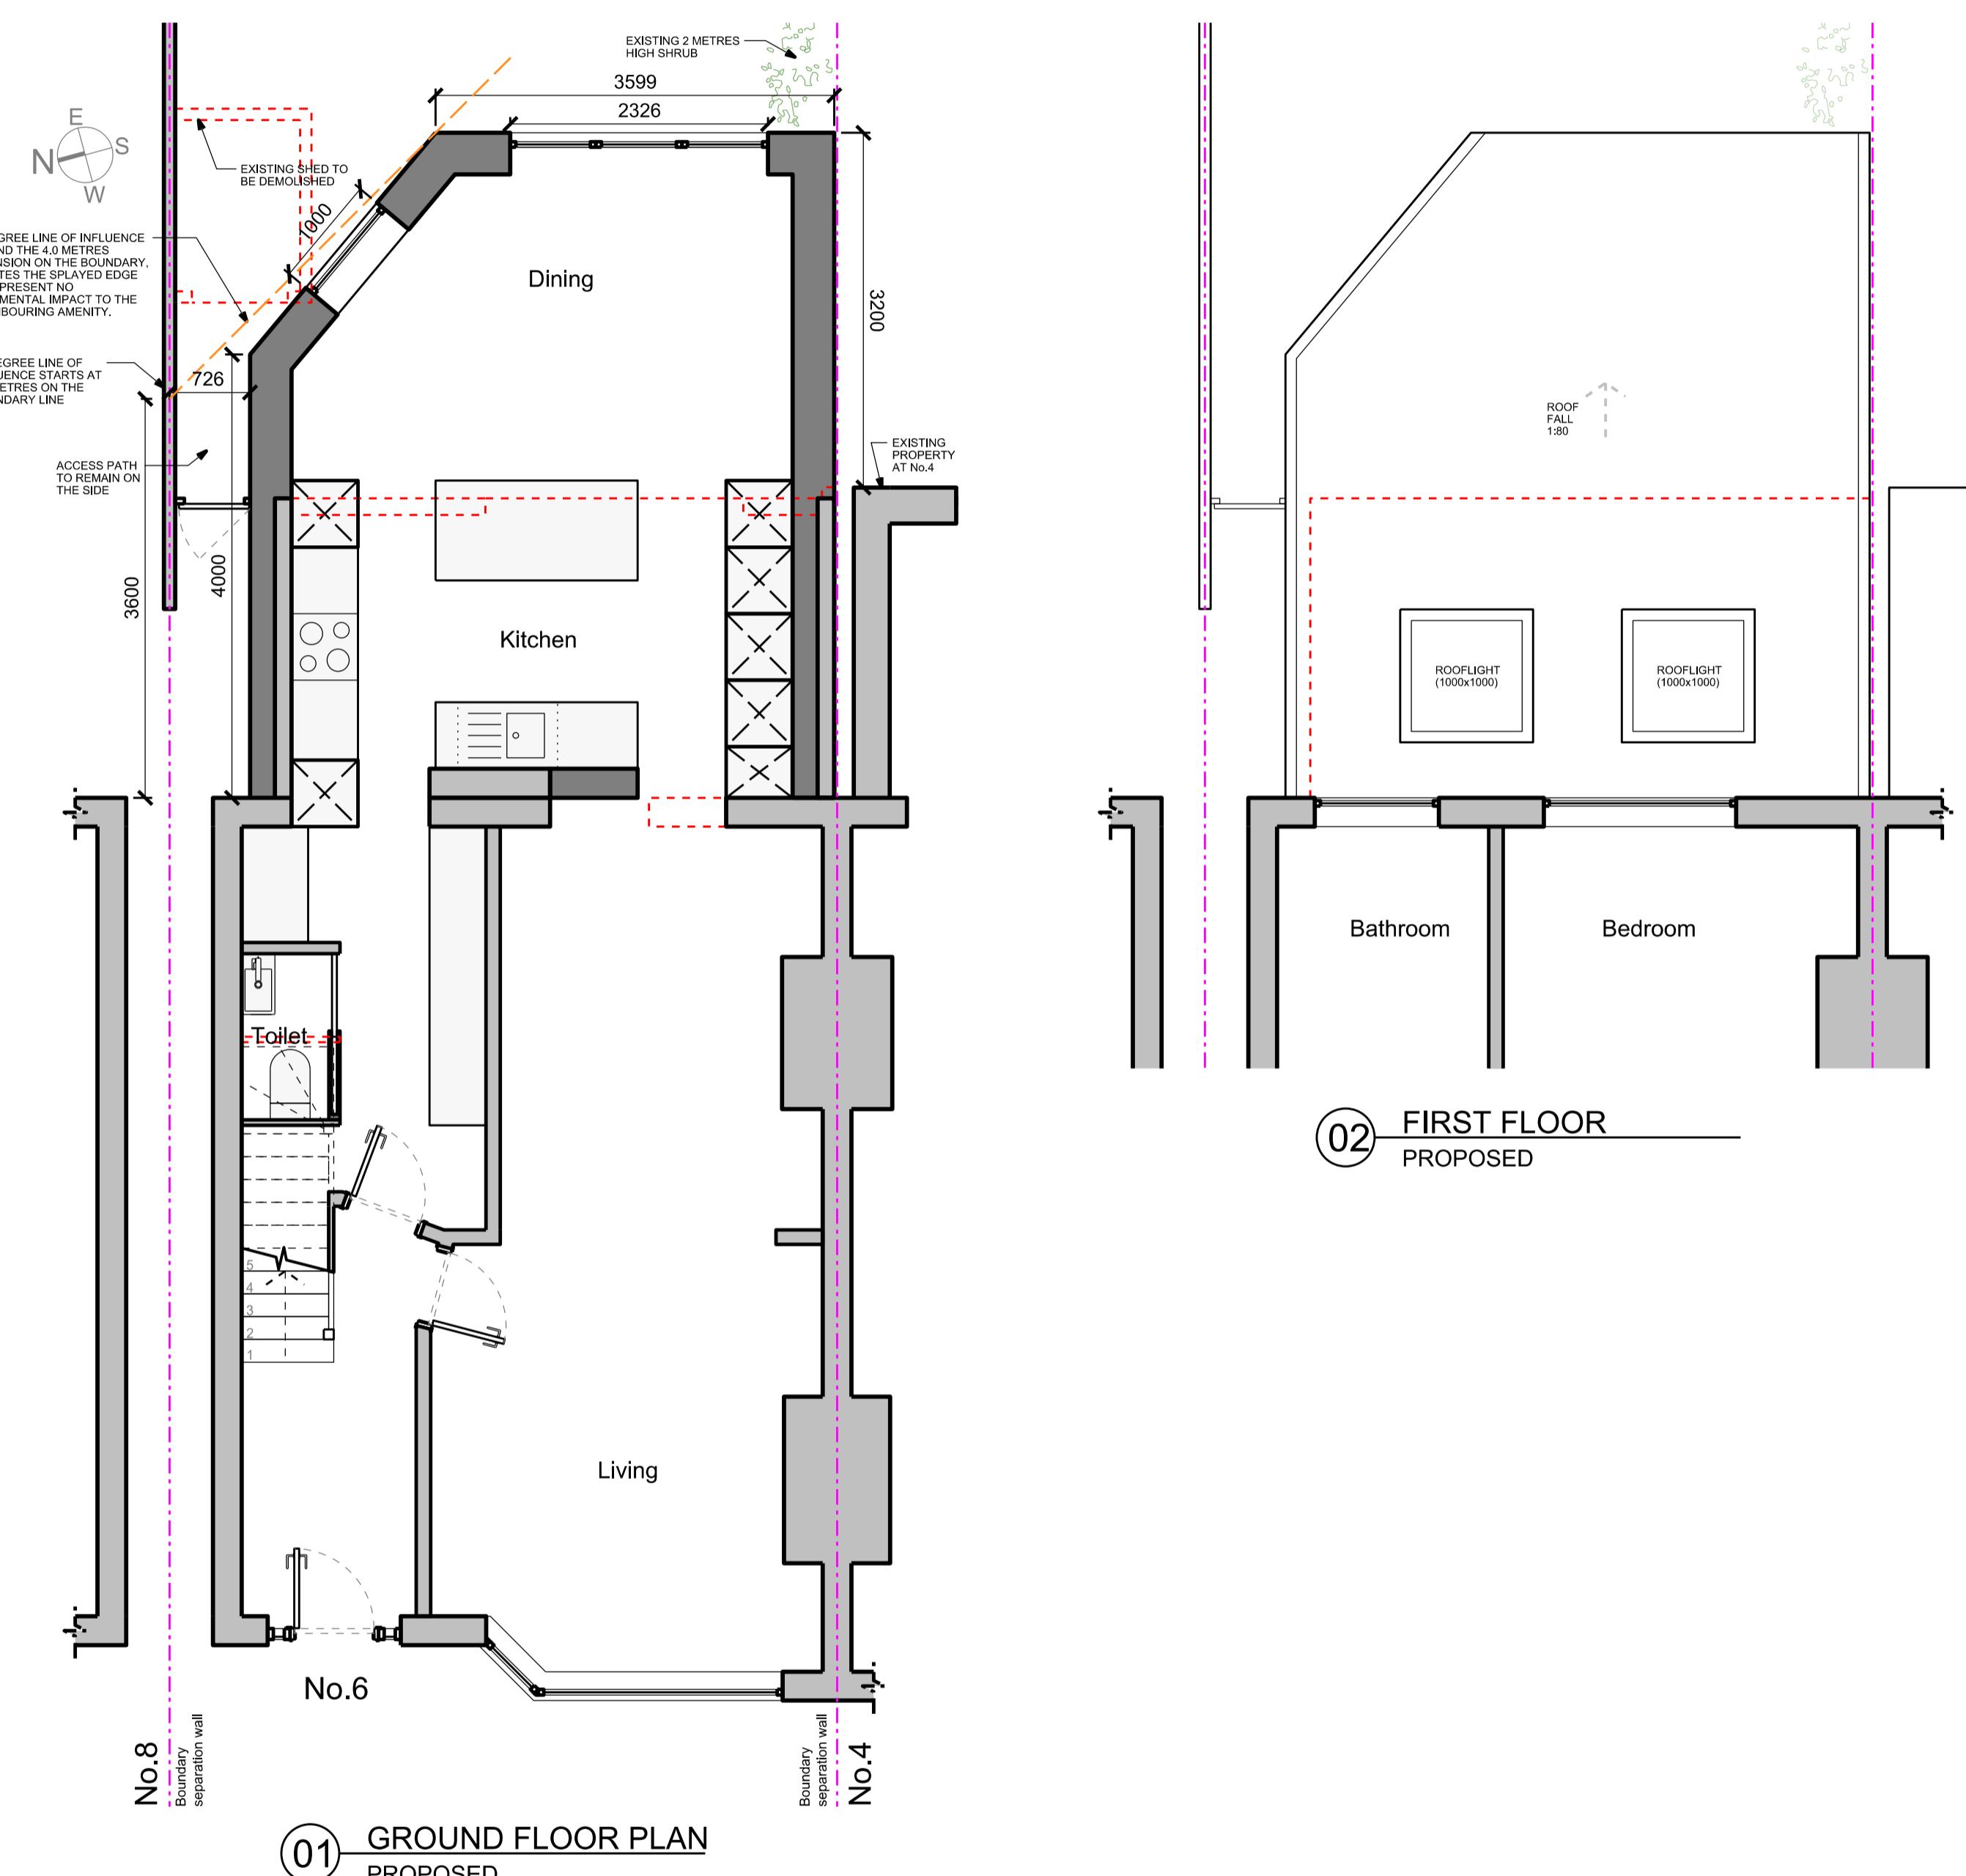

01 Extension length reduced on the side to 4.0 metres with splayed edge at the corner. 05/09/2024 DC

Rev	Description	Date	Checked
-----	-------------	------	---------

### Status

# FOR PLANNING

---

Client

## Eamonn Colleran

---

Address

Ground Floor Rear Single Storey Extension			
Drawing			
<h1>PROPOSED PLANS</h1>			
Scale	Drawn	Date	Checked
1:50 @ A1	DC	24.06.2024	DC
1:100 @ A3			
Project no.	Drg	Revision	
2402	A-20	01	