



**PROPOSED FIRST FLOOR**

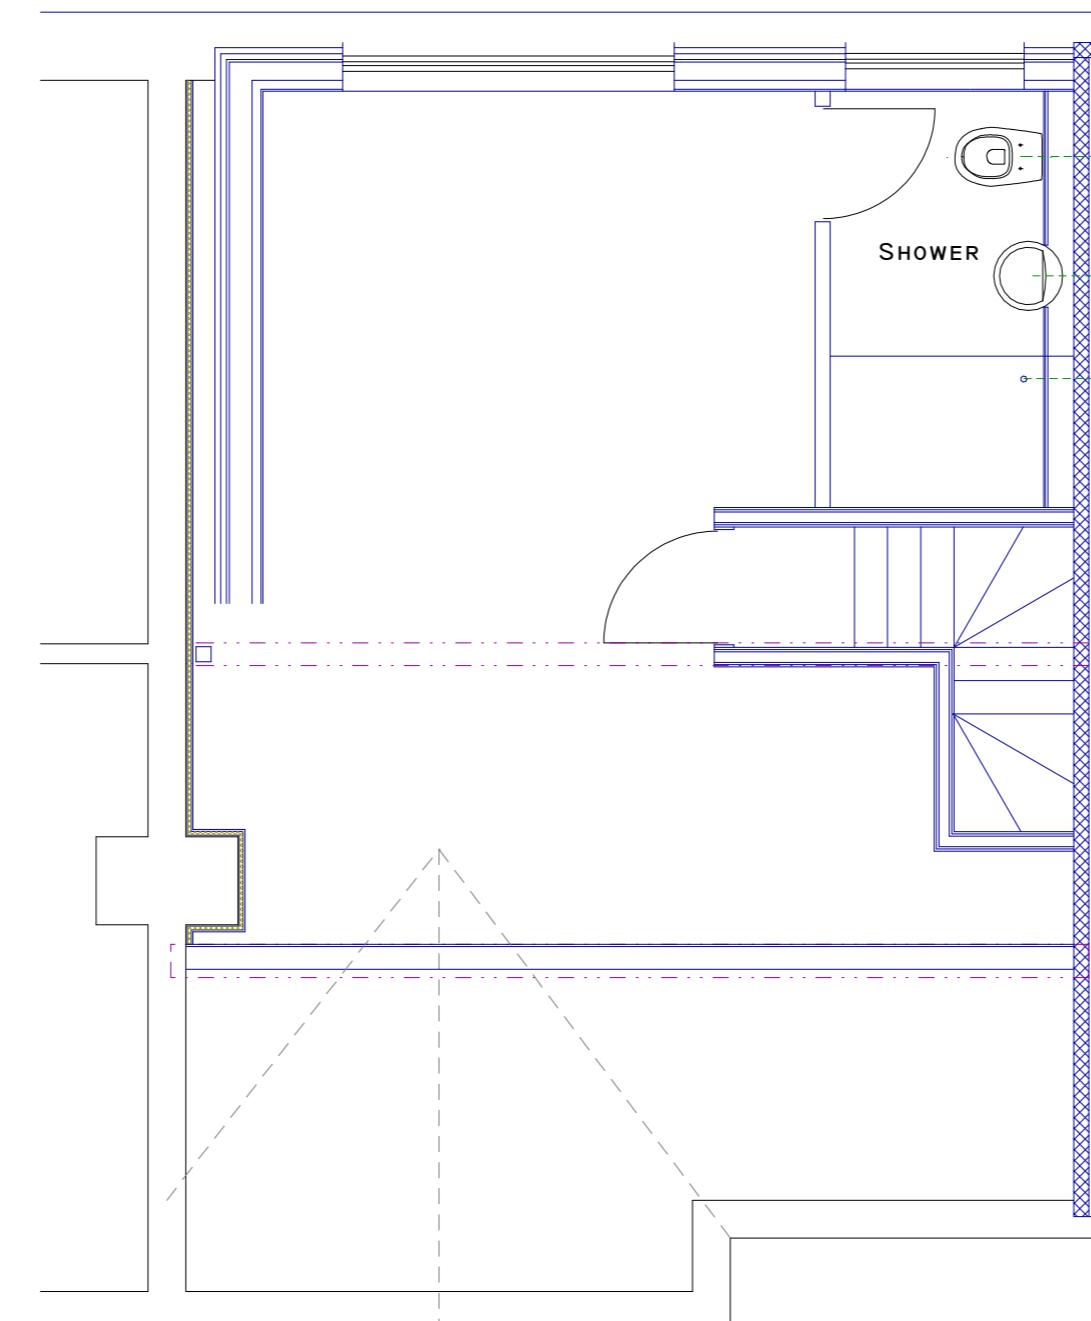

**PROPOSED FIRST FLOOR**

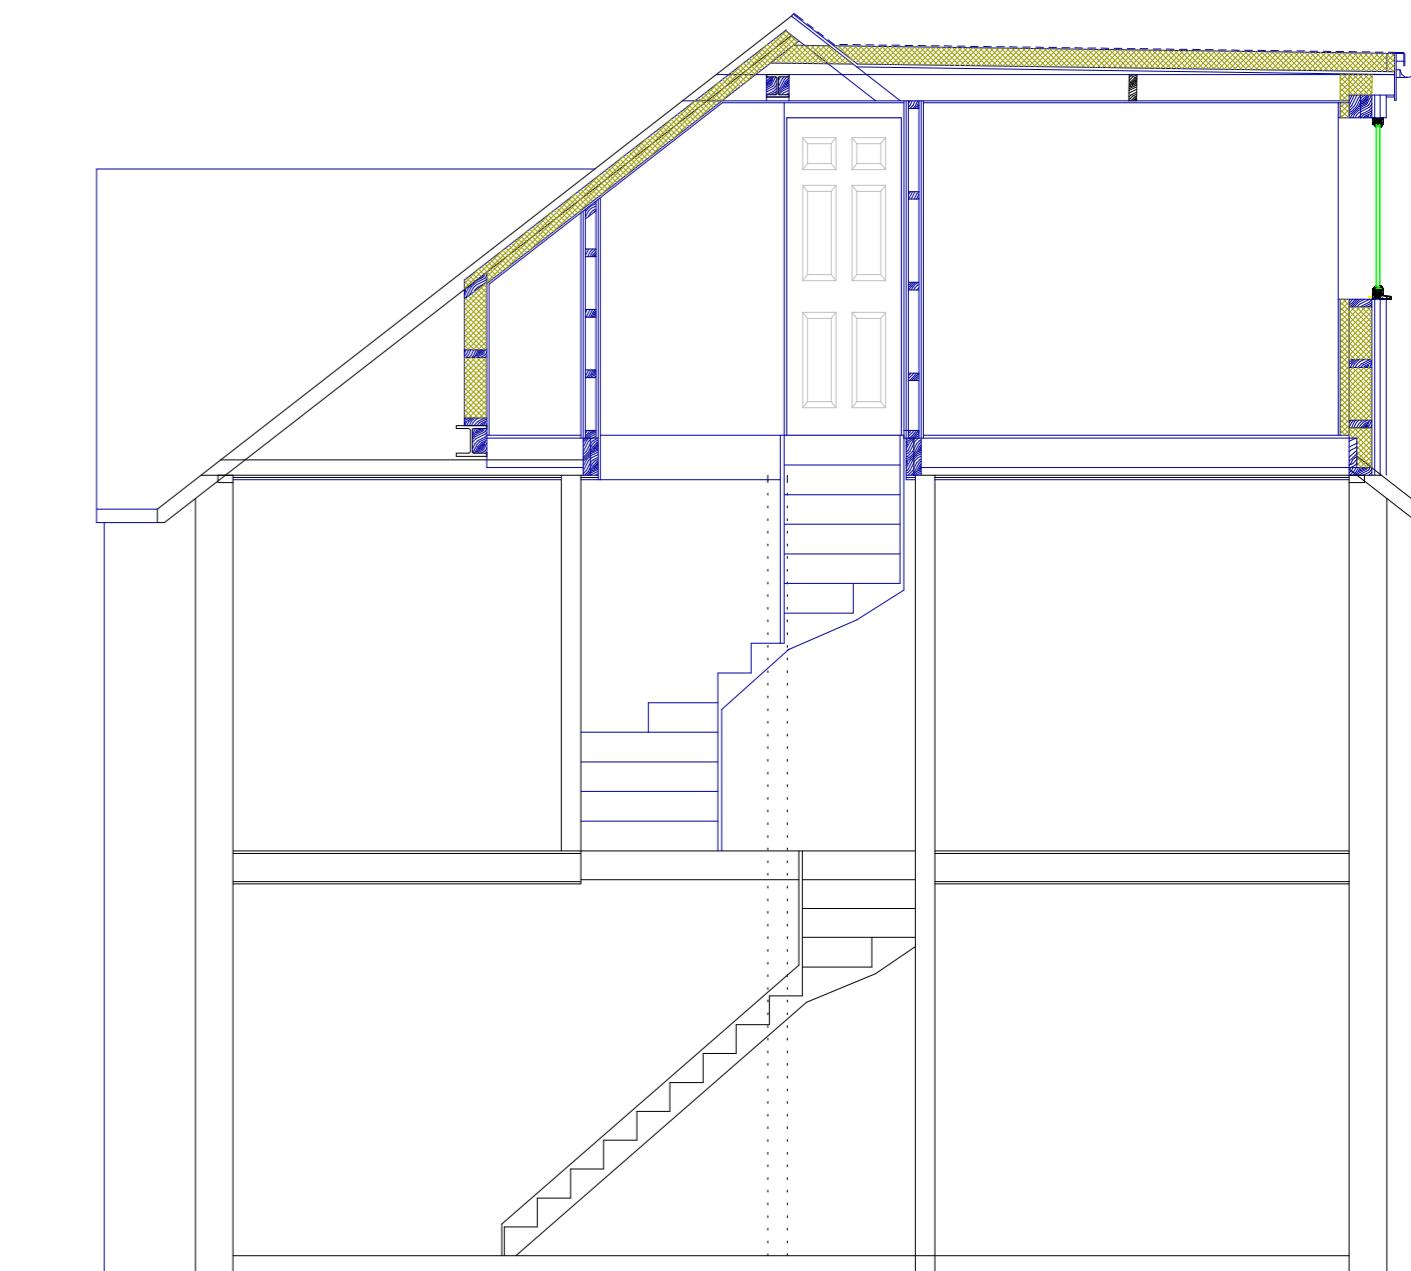

**SECTION**