



Note: The Drawings is for planning purpose and should not be used for construction.
All dimensions should be confirmed on site and any deviation should be reported back to designer.

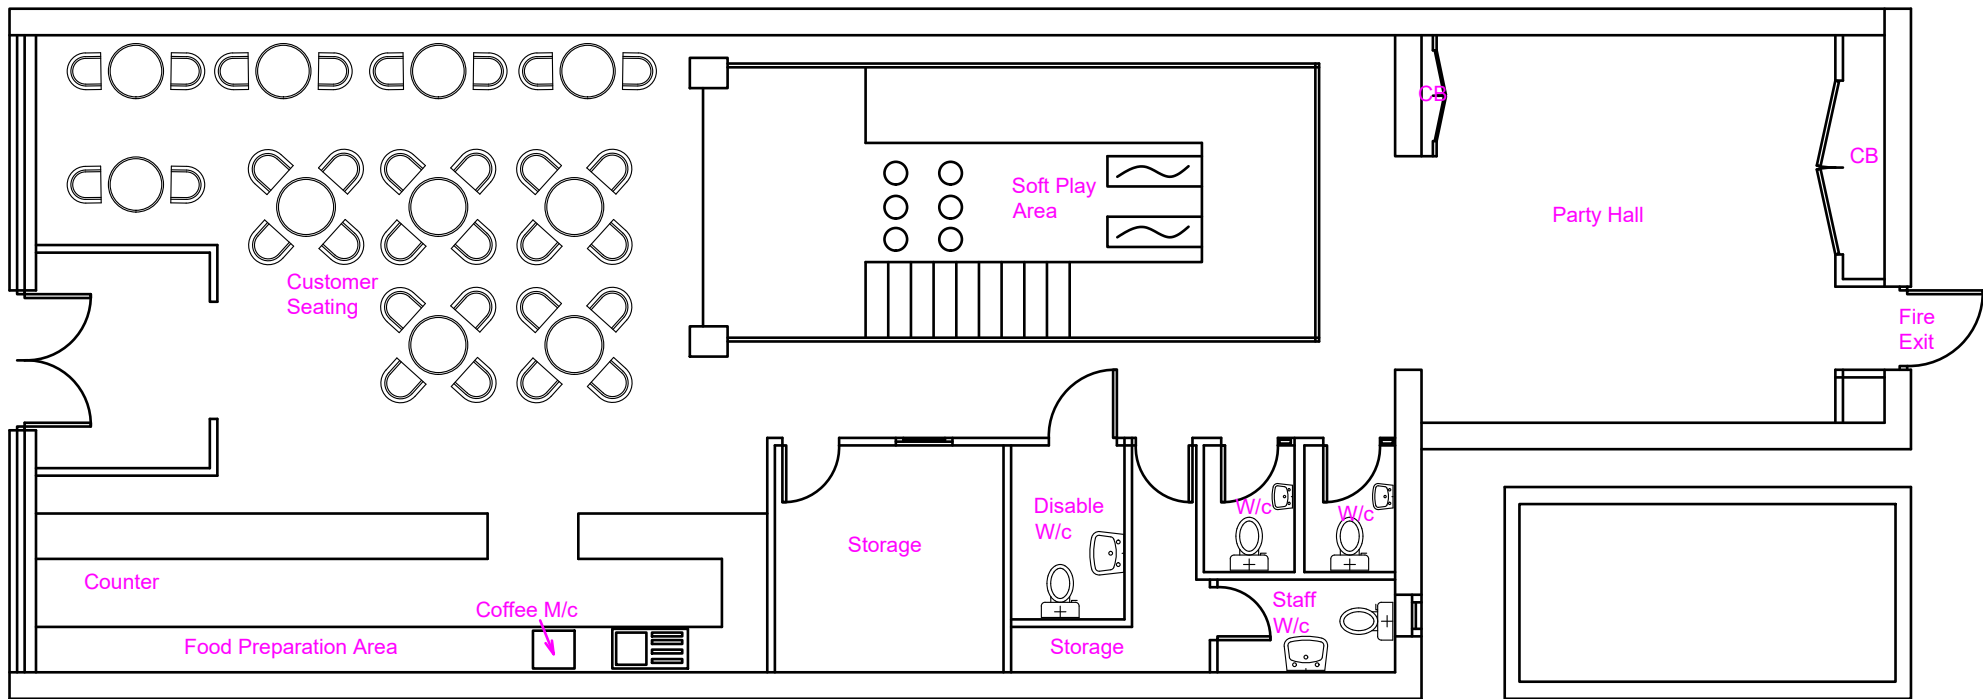

Existing Floor layout of Cafe

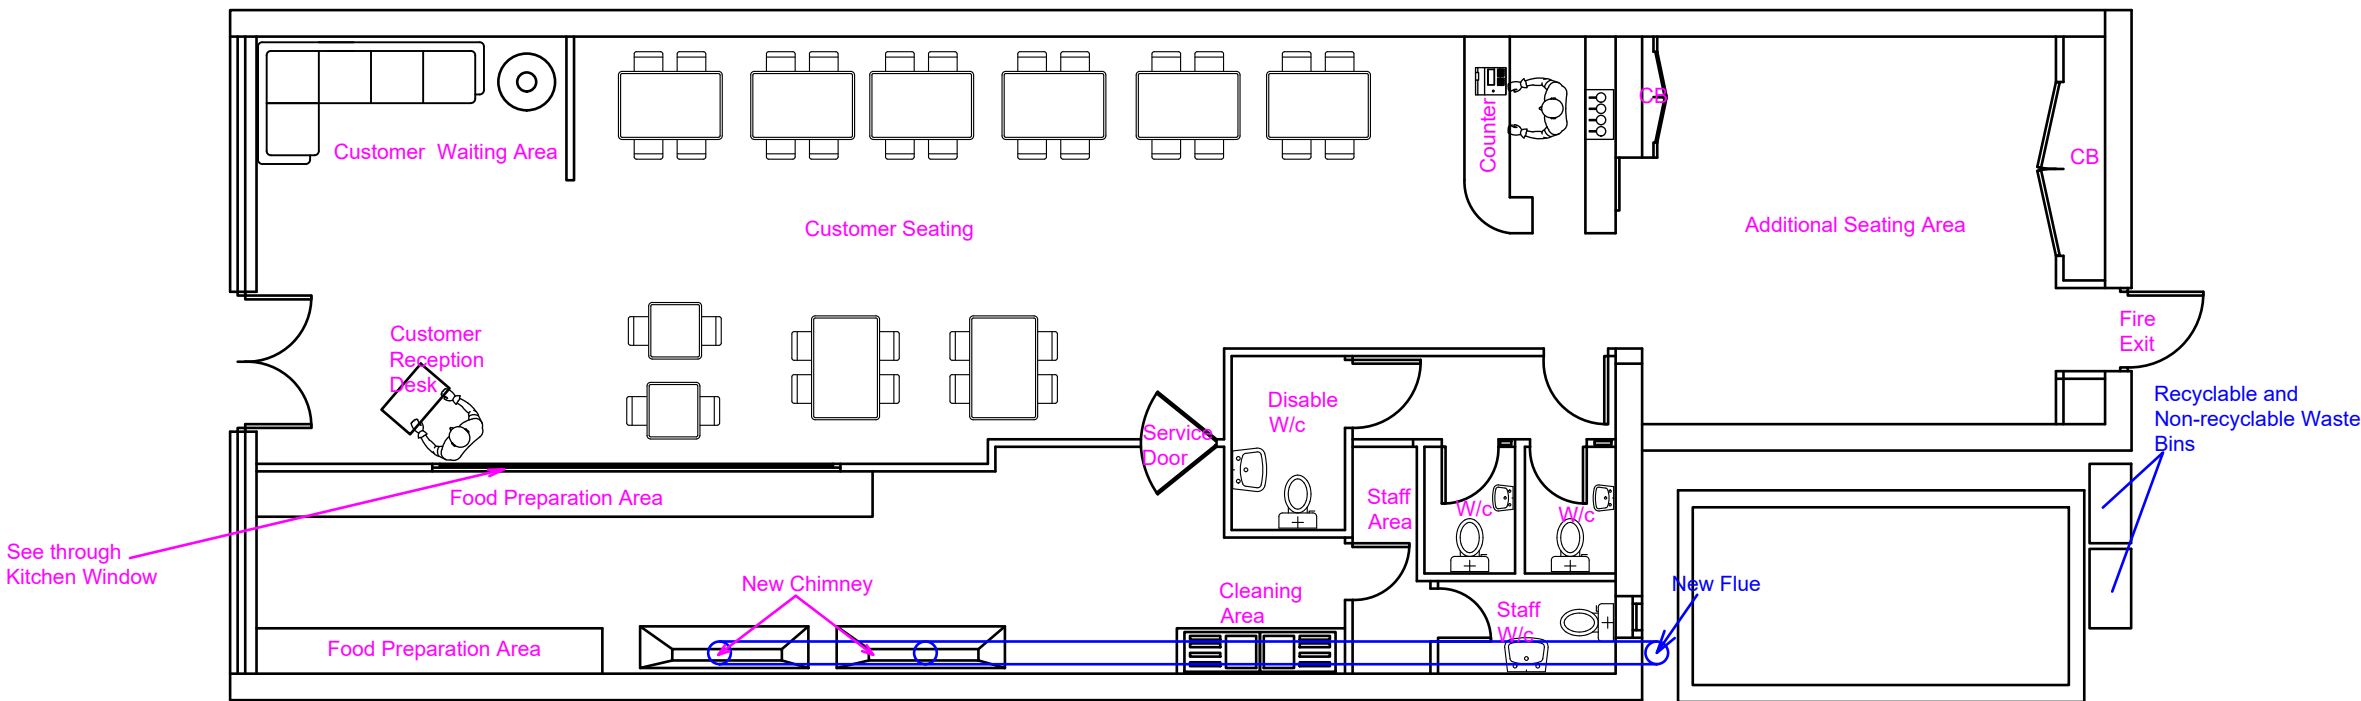

Proposed Floor layout of Restaurant

<u>Proposed Development:</u> Change of use A1 to A3	<u>Site Address:</u> 111 Ruislip High Street Ruislip HA4 8JN	<u>Revisions:</u> <table><tr><th>Rev</th><th>Date</th><th>Description</th></tr><tr><td>A</td><td>24/08/2020</td><td></td></tr><tr><td> </td><td> </td><td> </td></tr><tr><td> </td><td> </td><td> </td></tr><tr><td> </td><td> </td><td> </td></tr></table>	Rev	Date	Description	A	24/08/2020											<u>Drawing Description:</u> Existing and Proposed Layout <u>Drawing No:</u> ART/2020/CU111RH/ELPL	Scale: 1:100 Paper Size: A3 Sheet No: 1 of 4 	ART CONSULTANTS (UK) LTD 113 LONG LANE STANWELL TW19 7AL M:07960071377 E: ARTCONSULTANTSUK@GMAIL.COM
Rev	Date	Description																		
A	24/08/2020																			