


SITE/BLOCK PLAN
AREA 2 HA

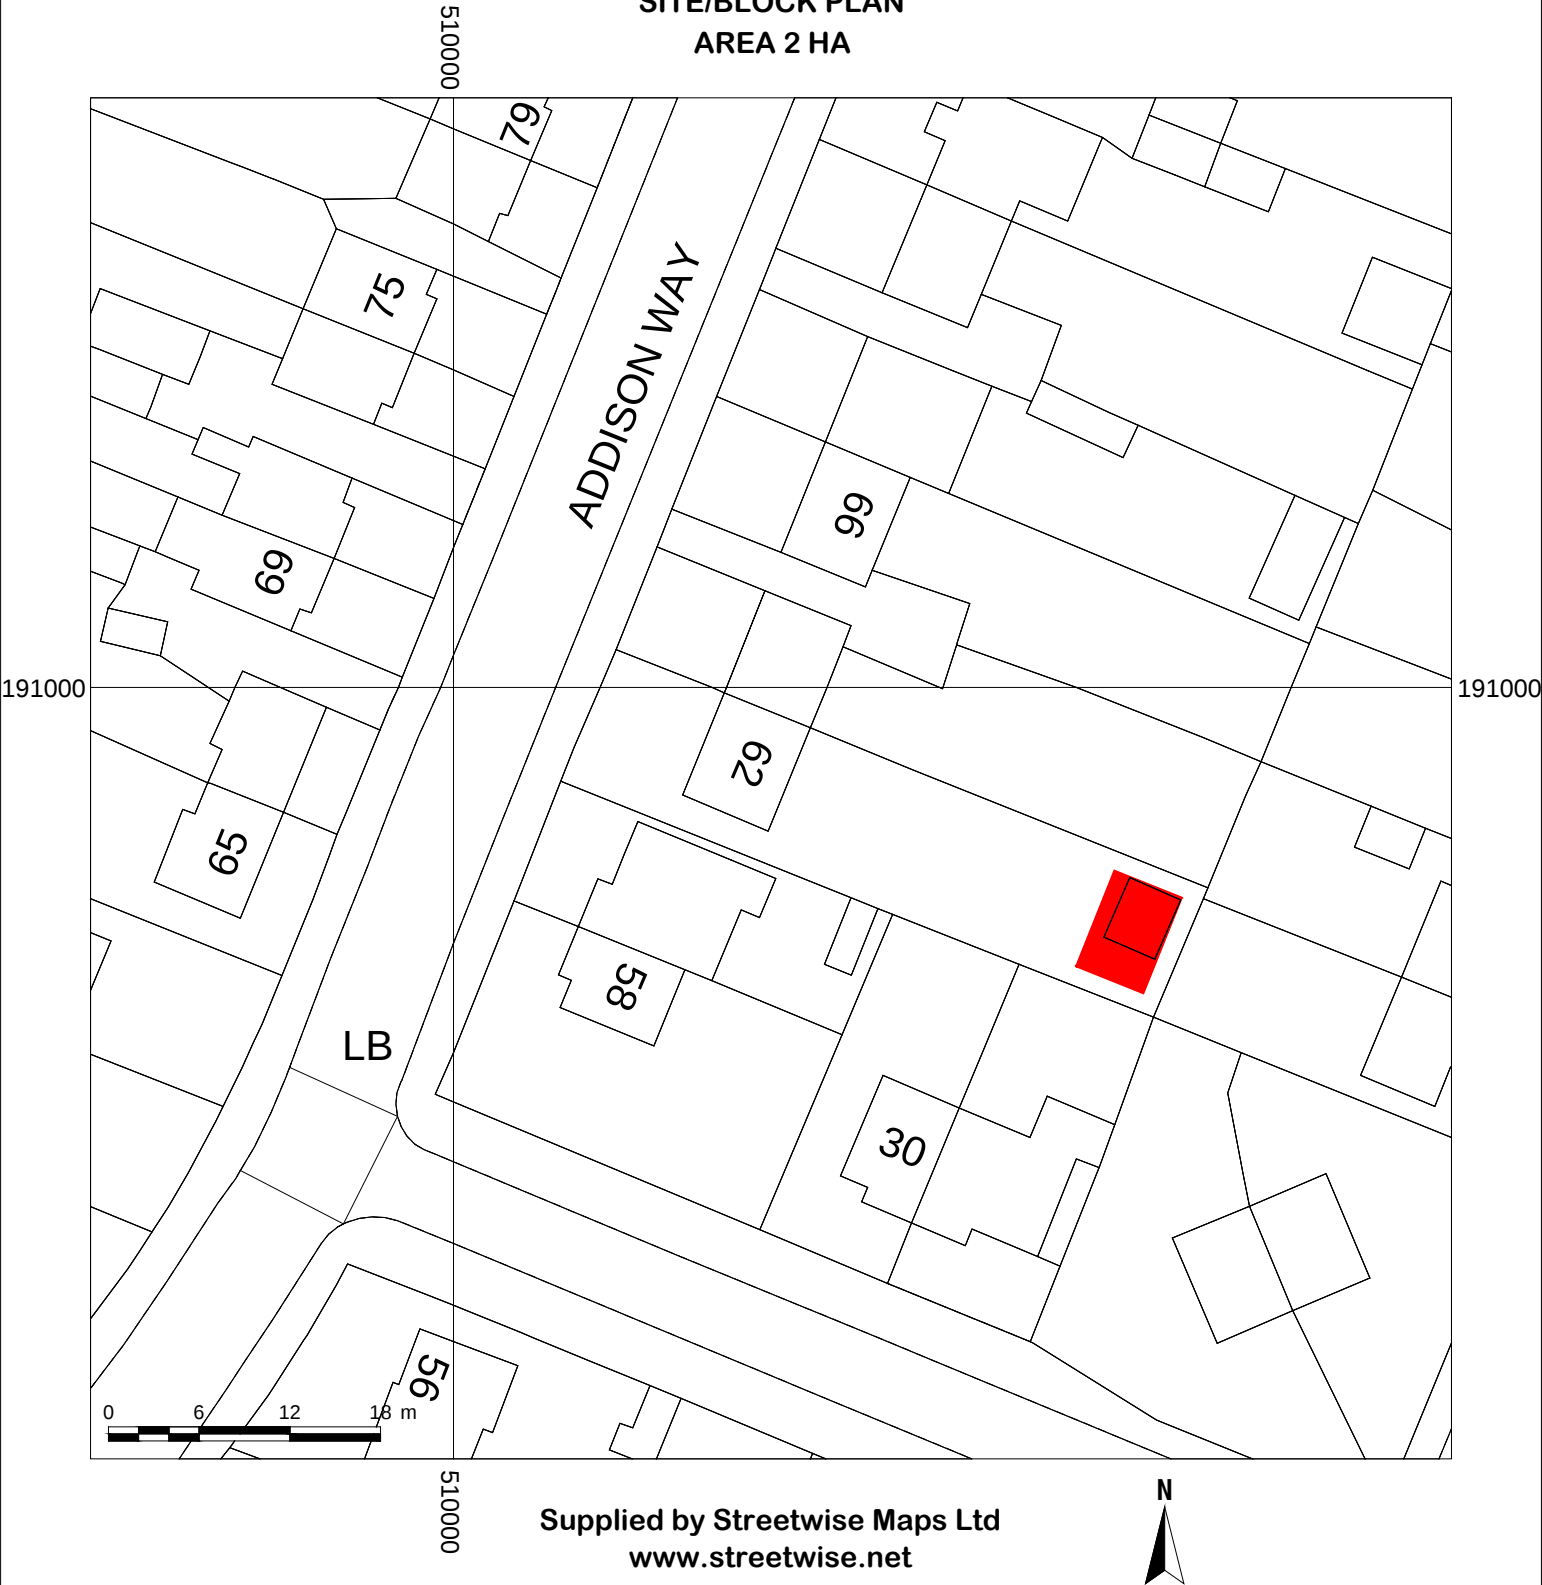

Supplied by Streetwise Maps Ltd
www.streetwise.net

client: 62 ADDISON WAY HILLINGDON NORTHWOOD HA6 1SZ	drawing title: SITE/BLOCK PLAN	
	date: 24/06/2024	scale: 1:500 @ A4
	drawing number: ADD-P-PLAN-003	