


SITE LOCATION PLAN
AREA 2 HA

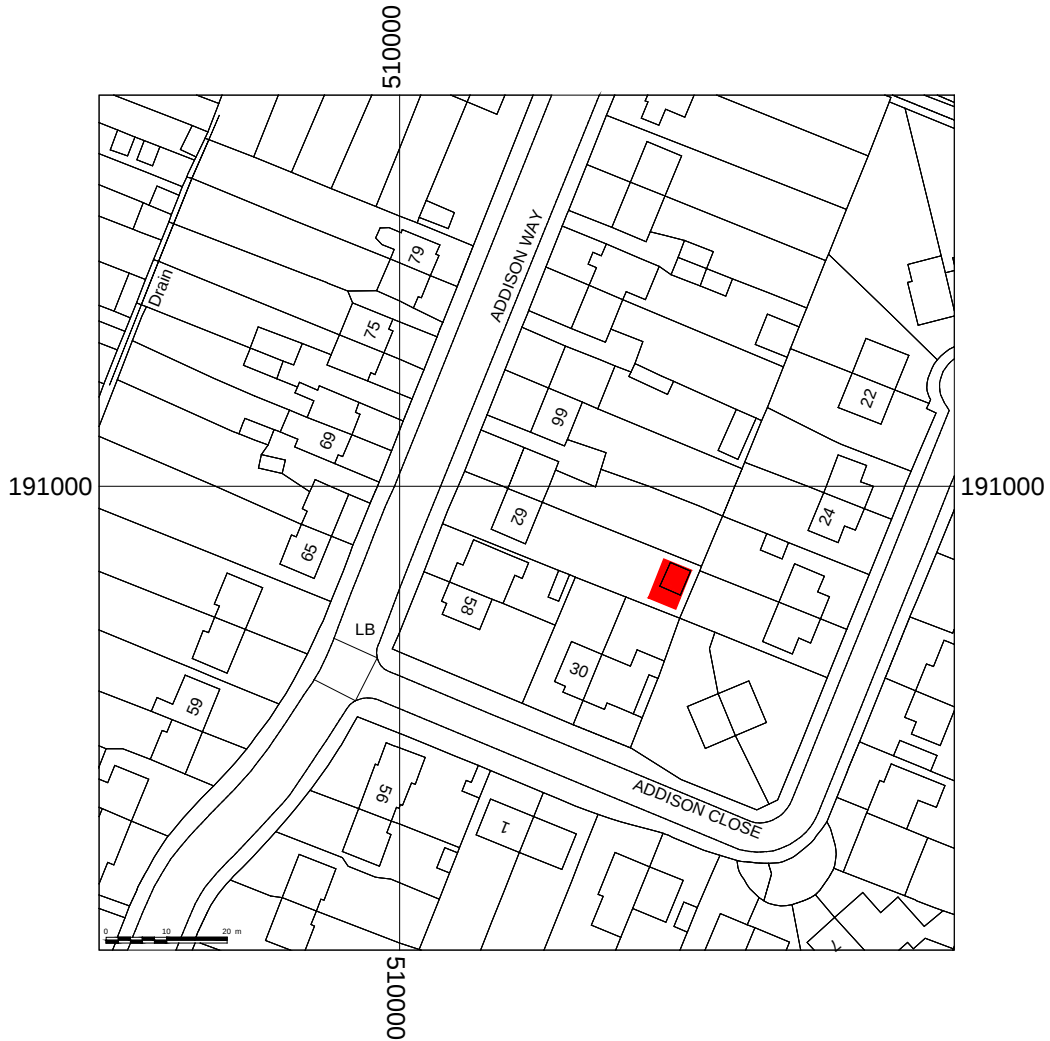

Supplied by Streetwise Maps Ltd
www.streetwise.net



client: 62 ADDISON WAY HILLINGDON NORTHWOOD HA6 1SZ	SM Interior Architecture		drawing title: SITE LOCATION PLAN
	date: 24/06/2024	scale: 1:1250 @ A4	drawing number: ADD-P-PLAN-002