


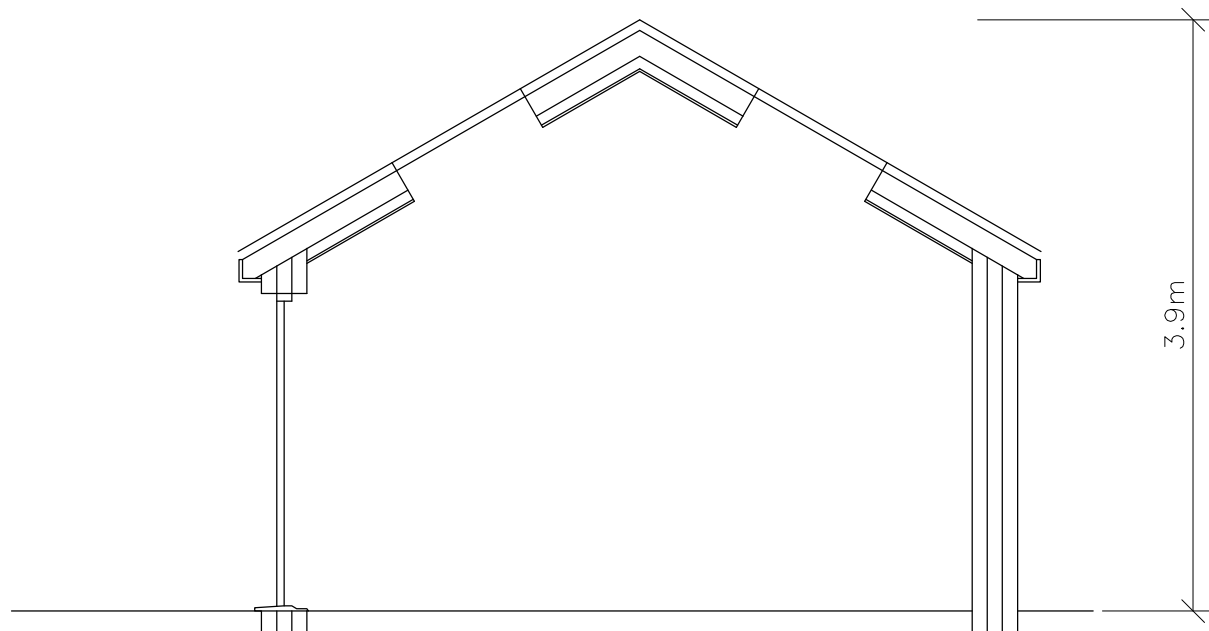


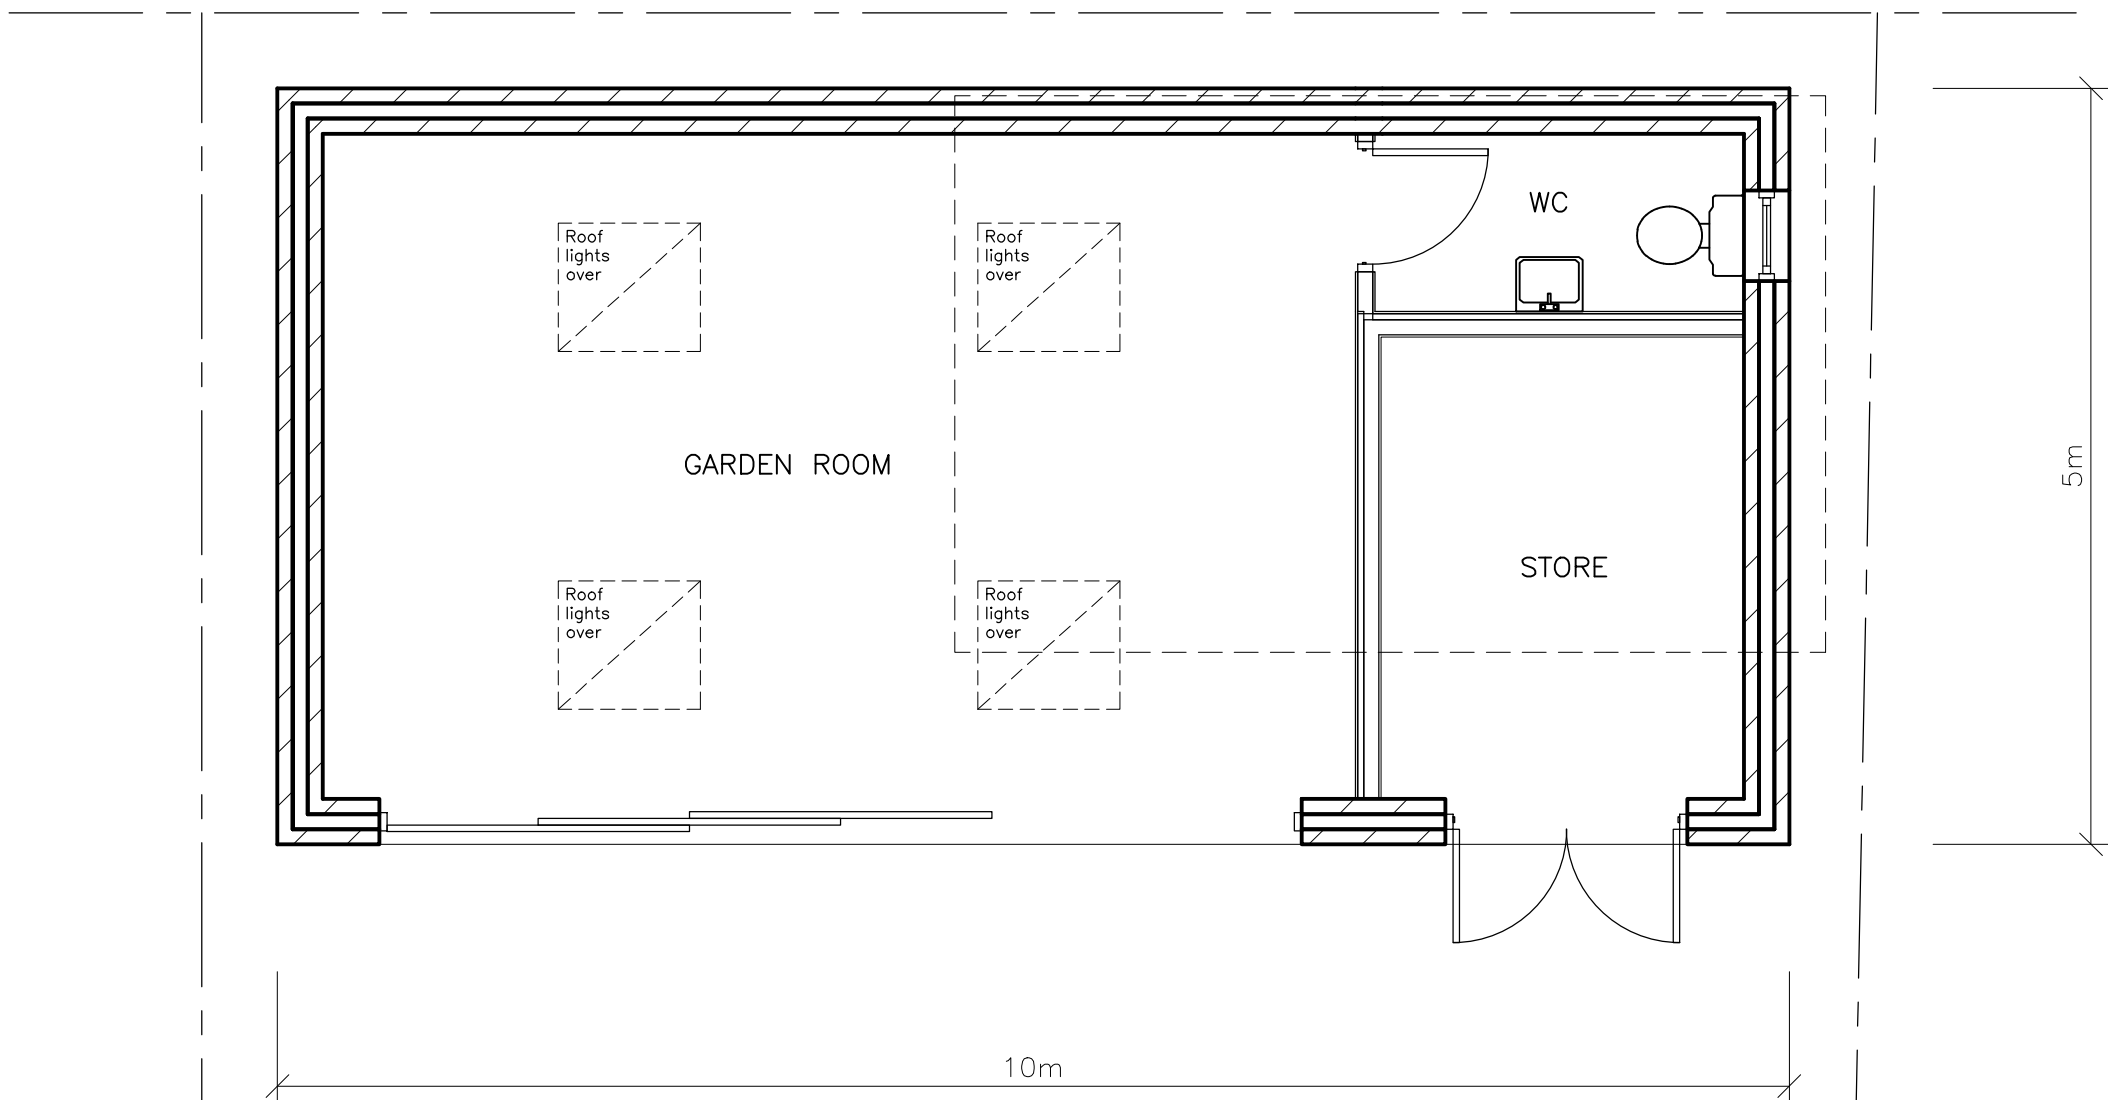

ILLUSTRATIVE SECTION
(1:50)

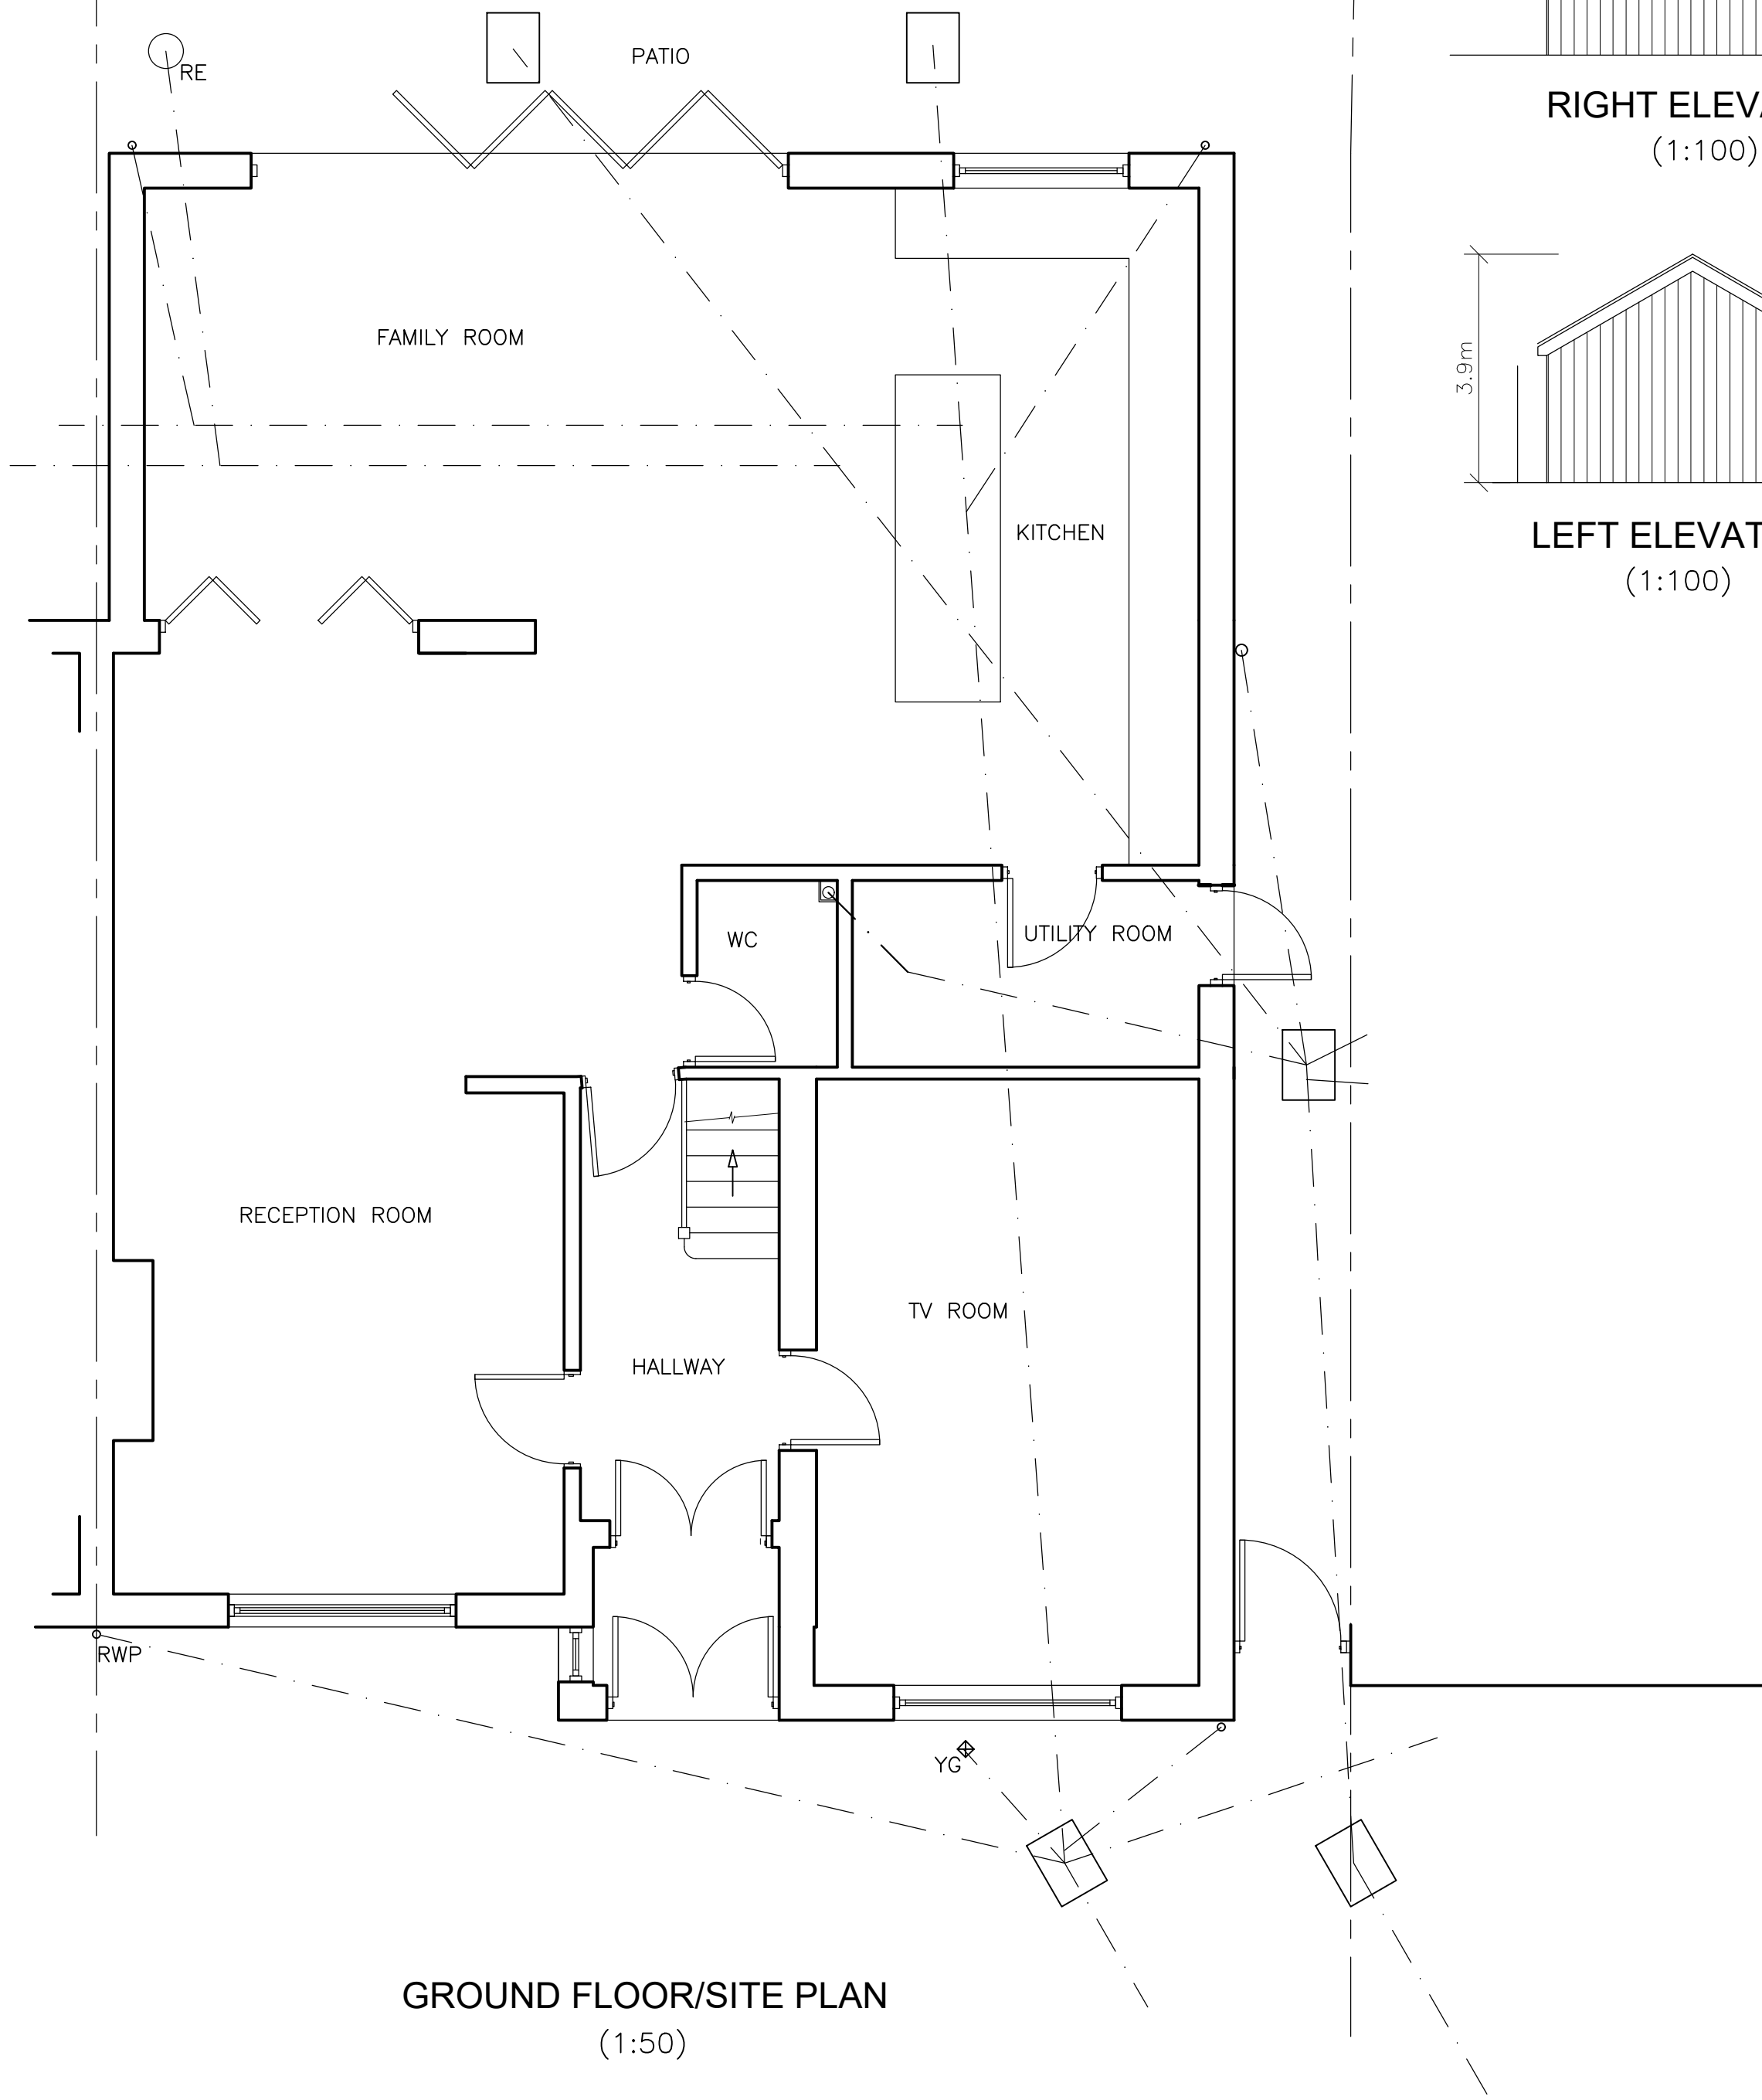


GROUND FLOOR/SITE PLAN
(1:50)

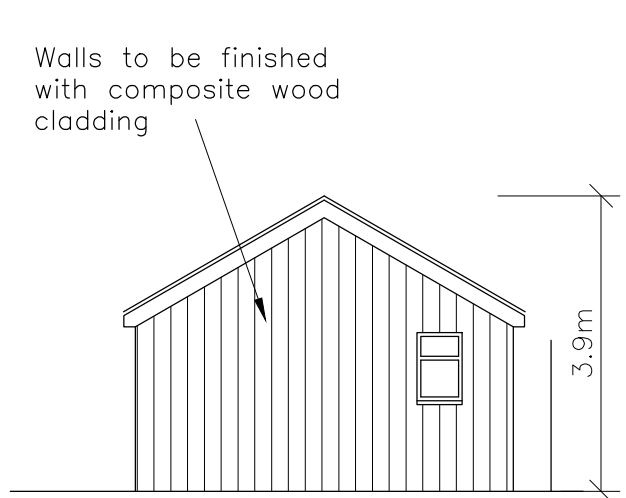


RIGHT ELEVATION
(1:100)





FRONT ELEVATION
(1:100)

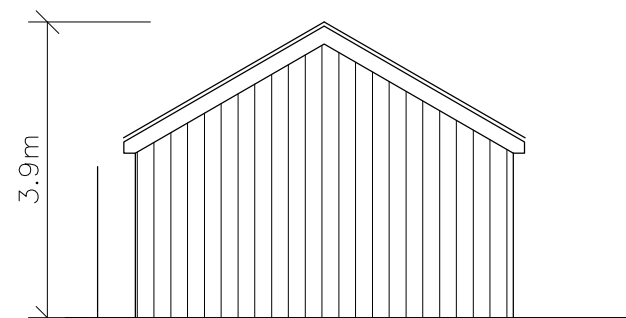

LEFT ELEVATION
(1:100)

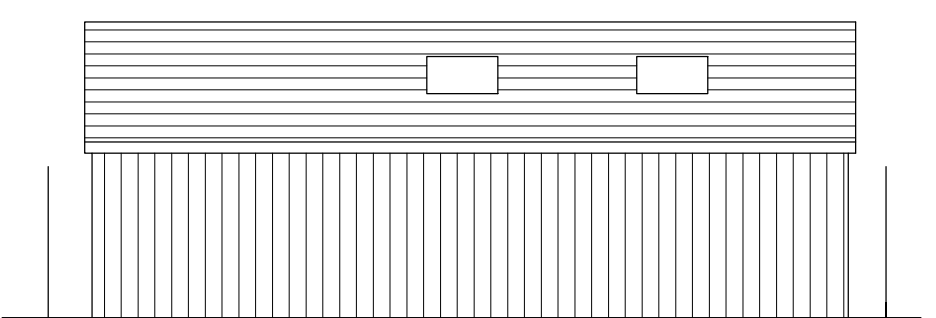

REAR ELEVATION
(1:100)

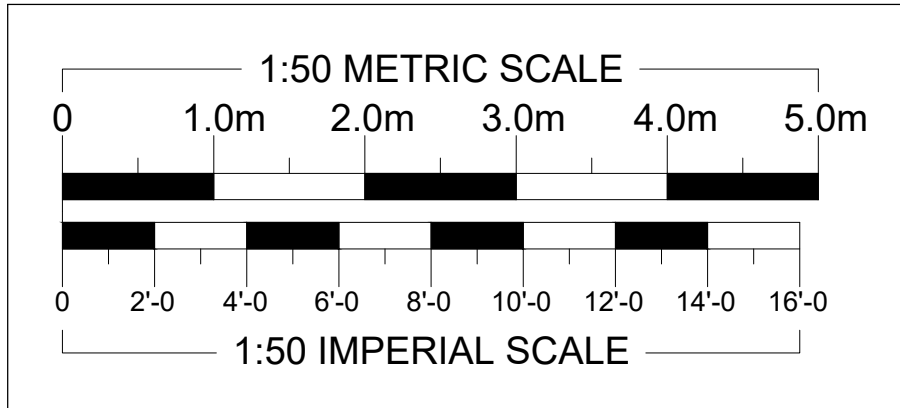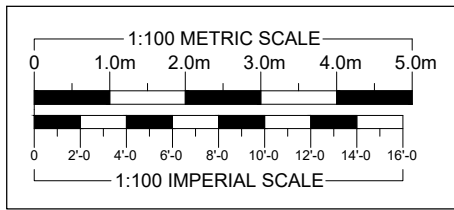

REVISIONS

DATE

**ARTHUR J. FERRYMAN
& ASSOCIATES**

ARCHITECTURAL CONSULTANTS • SURVEYORS
128 HIGH STREET • BUSHEY • HERTS • WD23 3DE
Tel: 020 8950 0508 Email: office@ajferryman.co.uk

TITLE
PROPOSED OUTBUILDING

ADDRESS
**72 Campden Road
Ickenham
UB10 8EU**

CLIENT
Mr & Mrs Dhaliwal

SCALE
AS SHOWN @A1

DRAWN
DATE 03/24

DRAWING
224020/02

REV.