


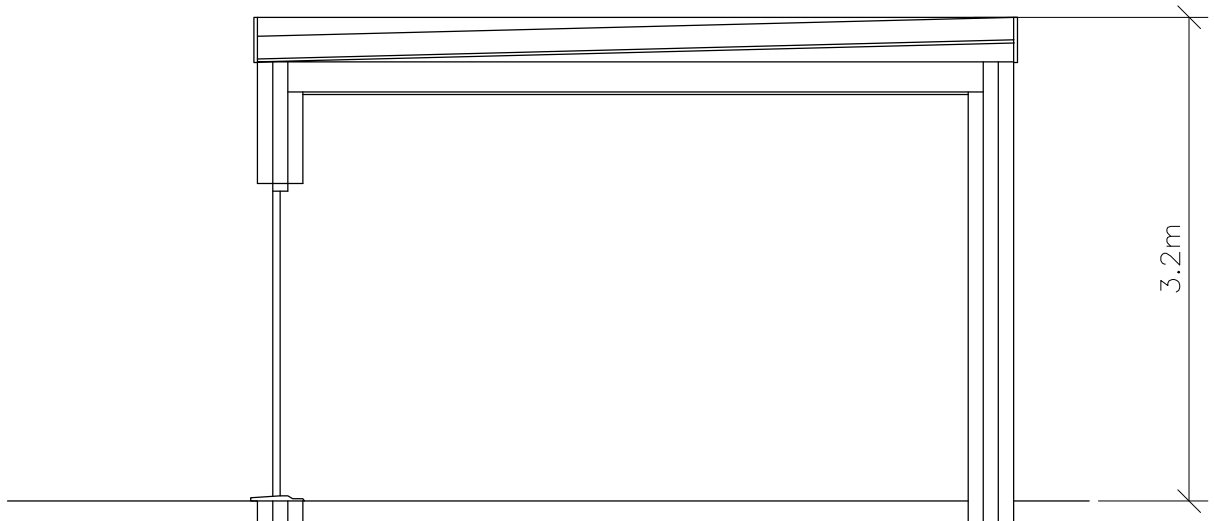
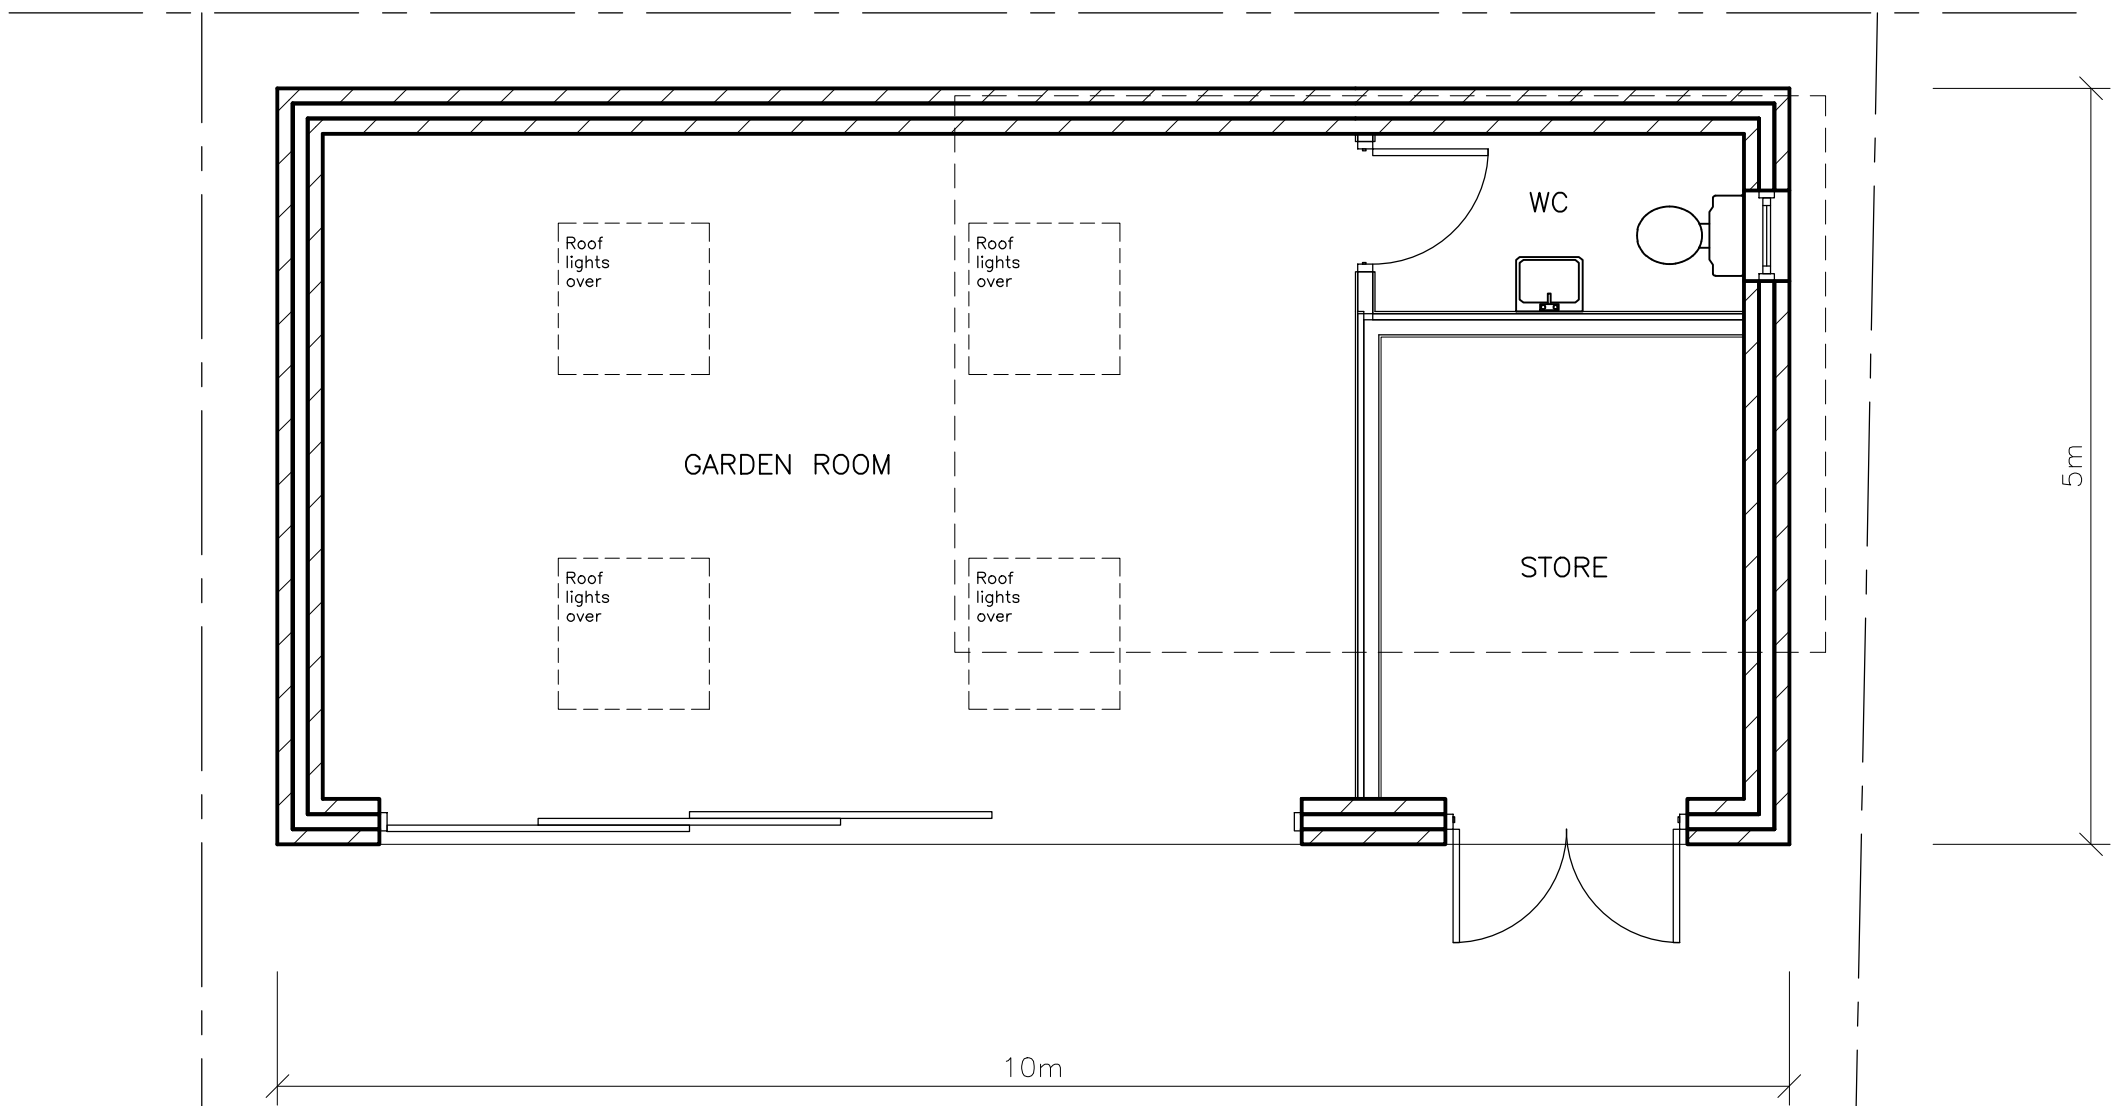


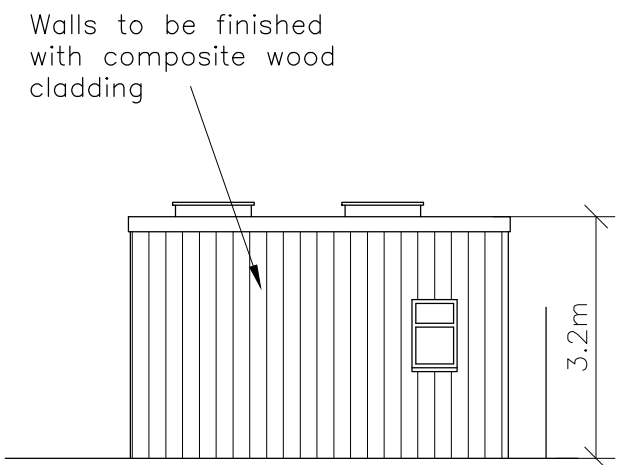


ILLUSTRATIVE SECTION
(1:50)

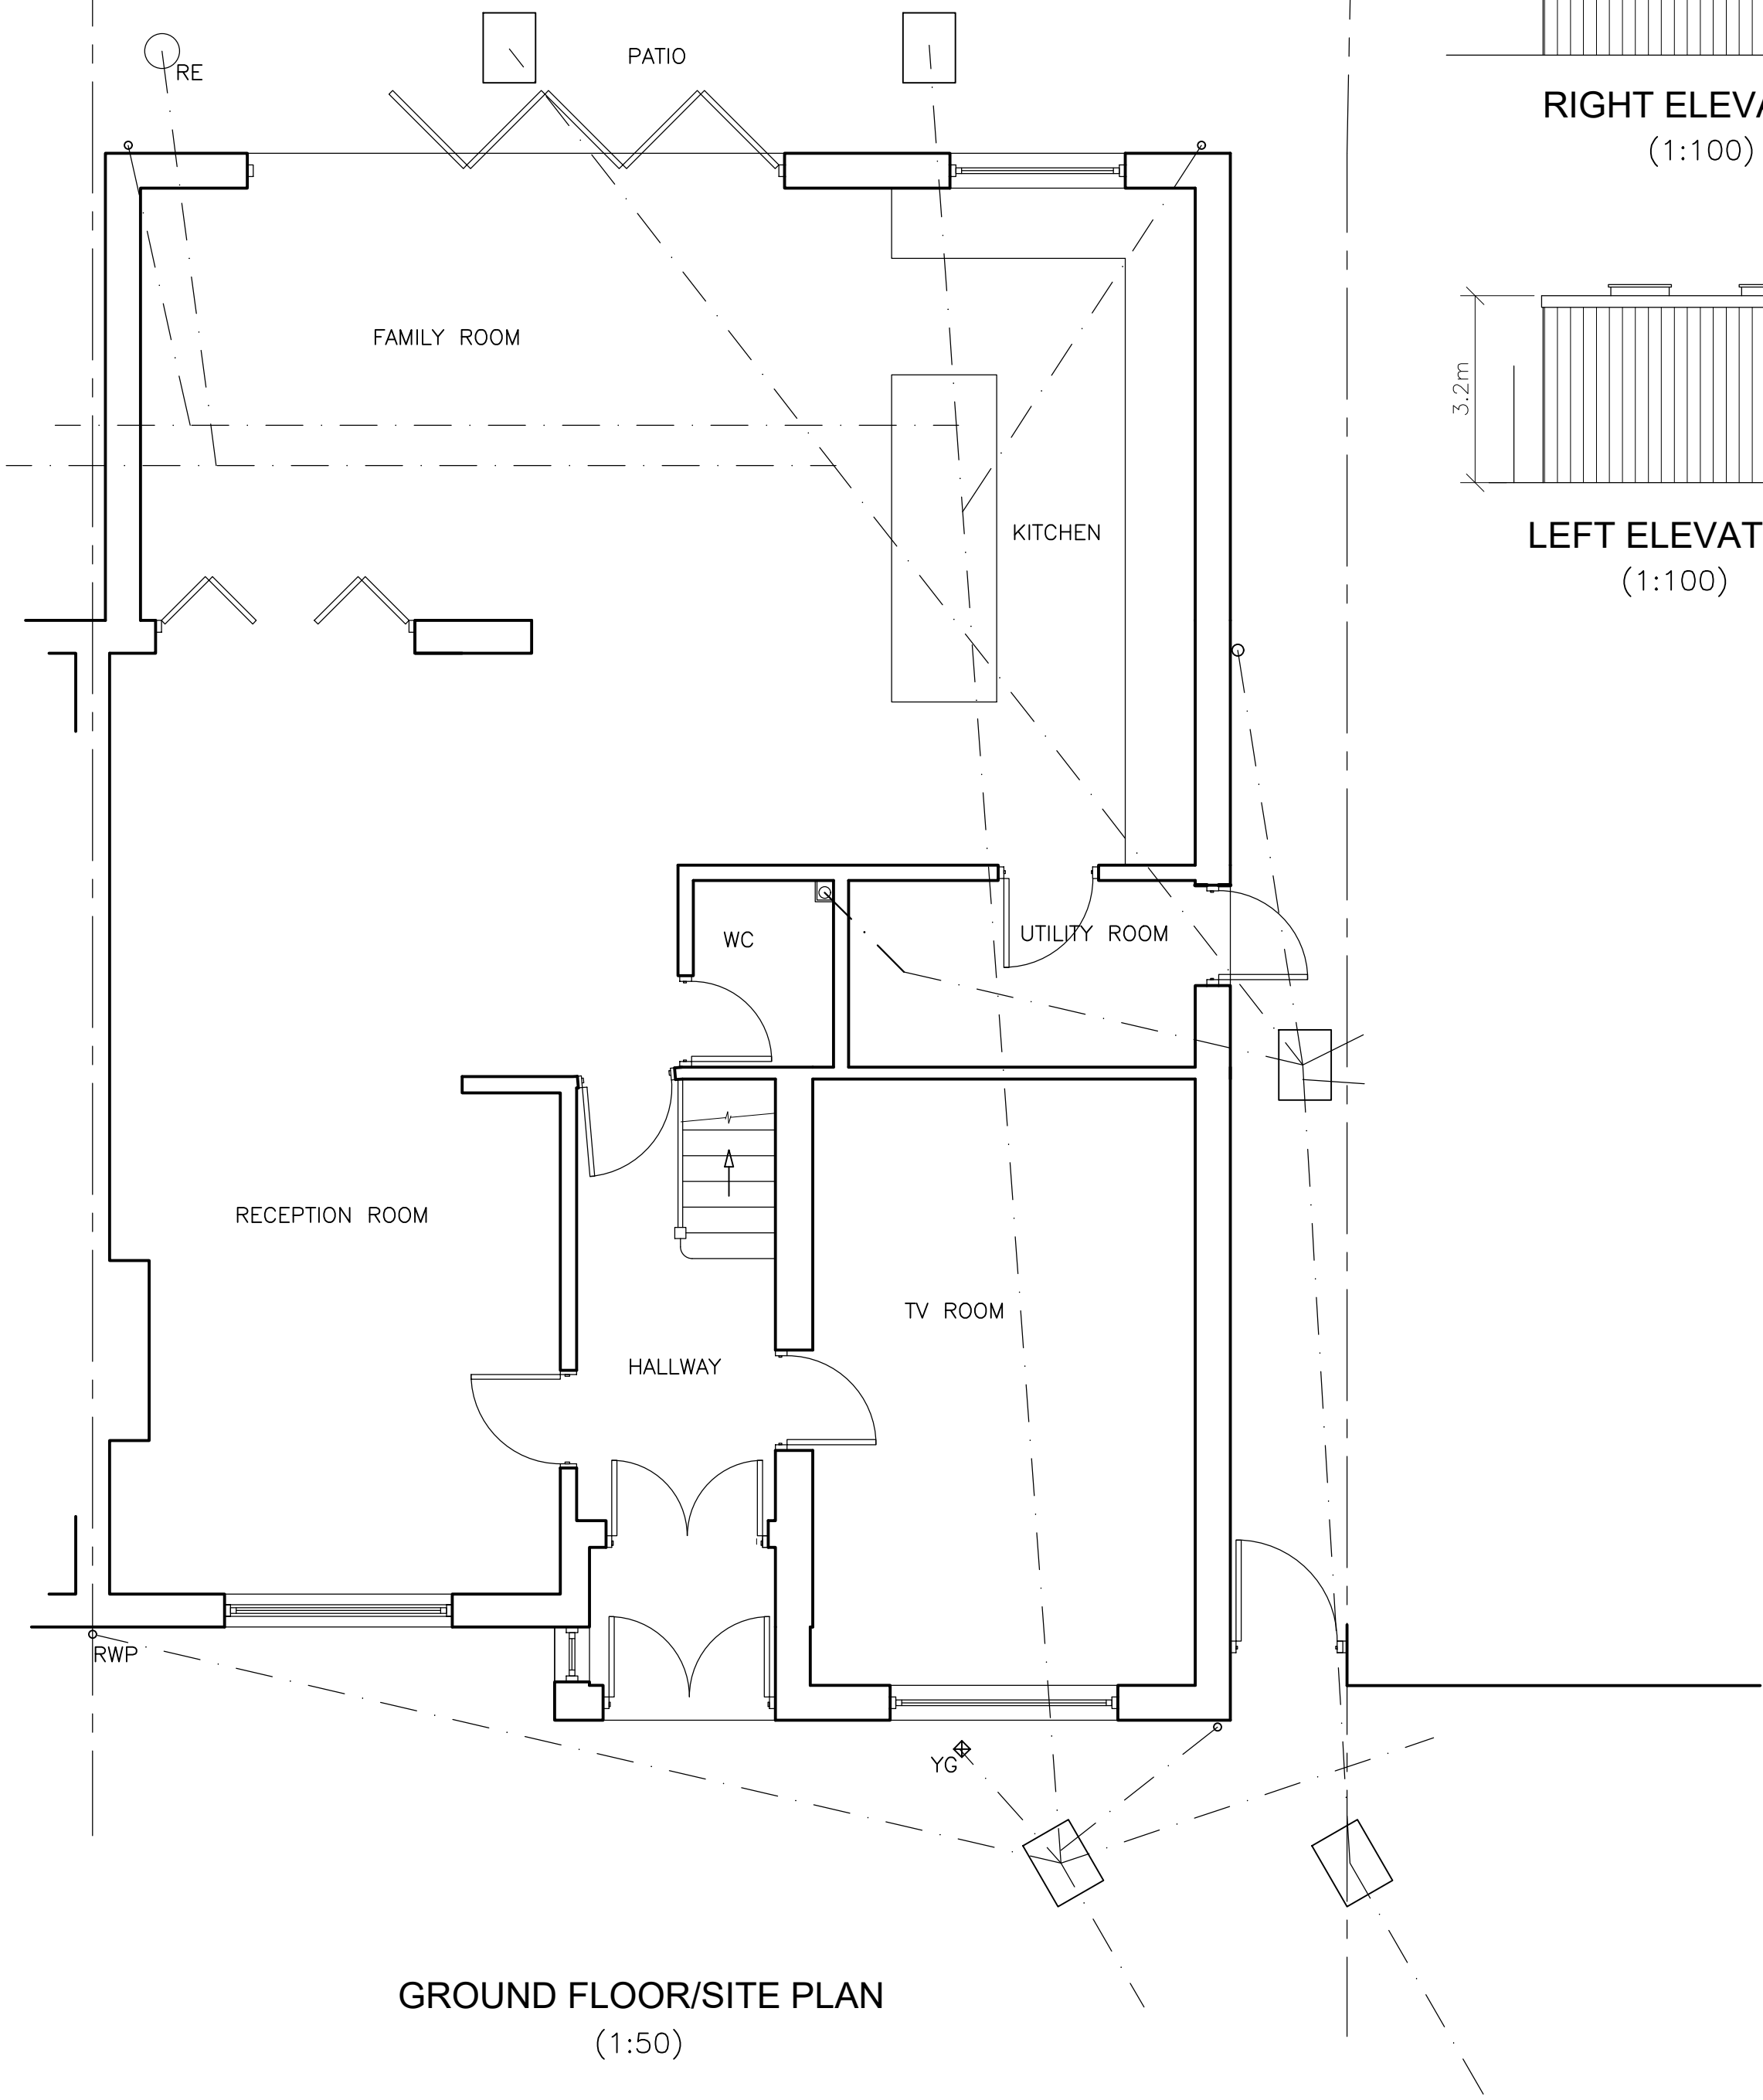


RIGHT ELEVATION
(1:100)

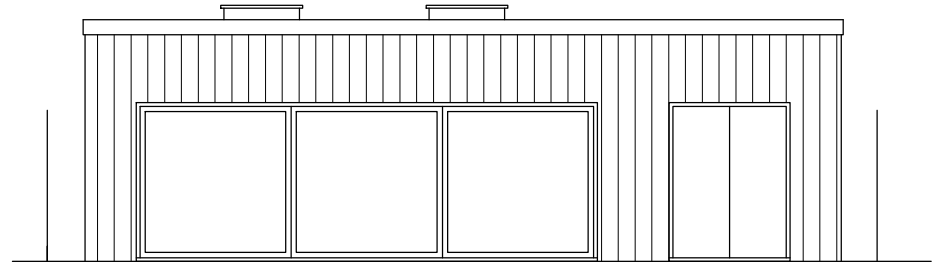



FRONT ELEVATION
(1:100)

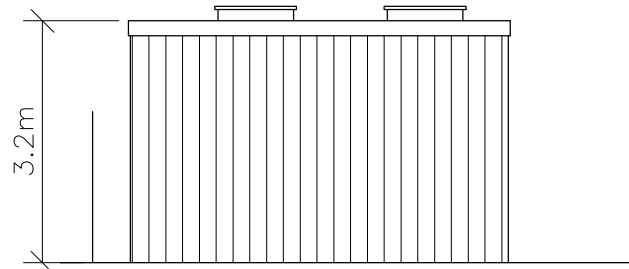

LEFT ELEVATION
(1:100)

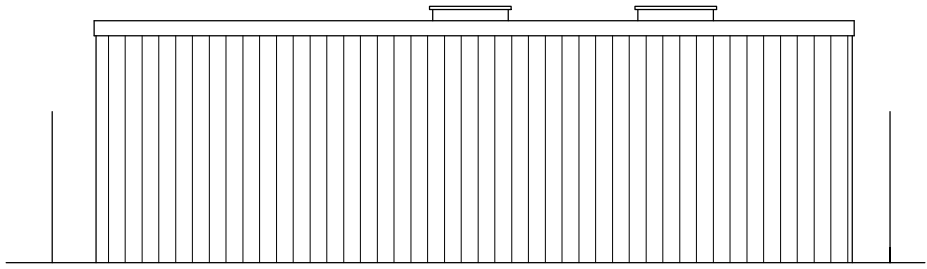

REAR ELEVATION
(1:100)

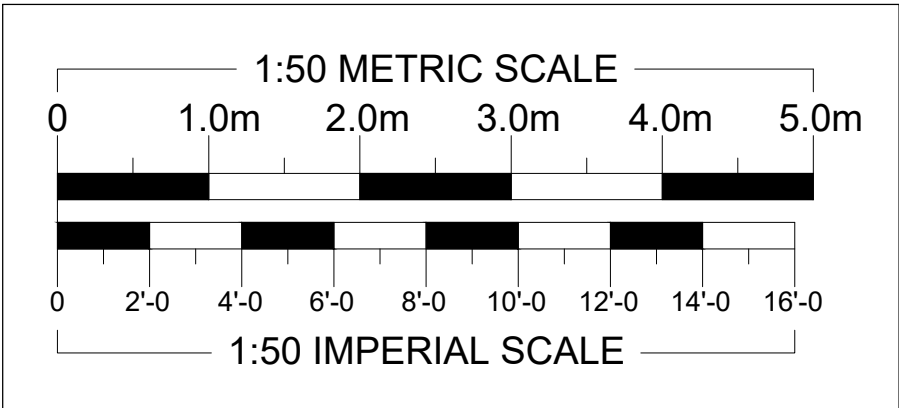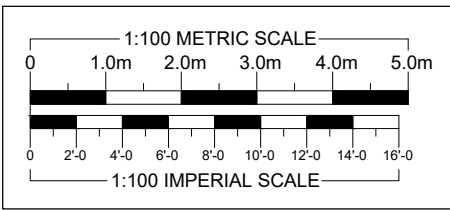

A - Revised roof	05/24
------------------	-------

REVISIONS	DATE
-----------	------

ARTHUR J. FERRYMAN & ASSOCIATES
ARCHITECTURAL CONSULTANTS • SURVEYORS
128 HIGH STREET • BUSHEY • HERTS • WD23 3DE
Tel: 020 8950 0508 Email: office@ajferryman.co.uk

TITLE	PROPOSED OUTBUILDING
-------	----------------------

ADDRESS	72 Campden Road Ickenham UB10 8EU
---------	---

CLIENT	Mr & Mrs Dhaliwal
--------	-------------------

SCALE	AS SHOWN @A1	DRAWN	DATE	03/24
-------	--------------	-------	------	-------

DRAWING	224020/02	REV.	A
---------	-----------	------	---