



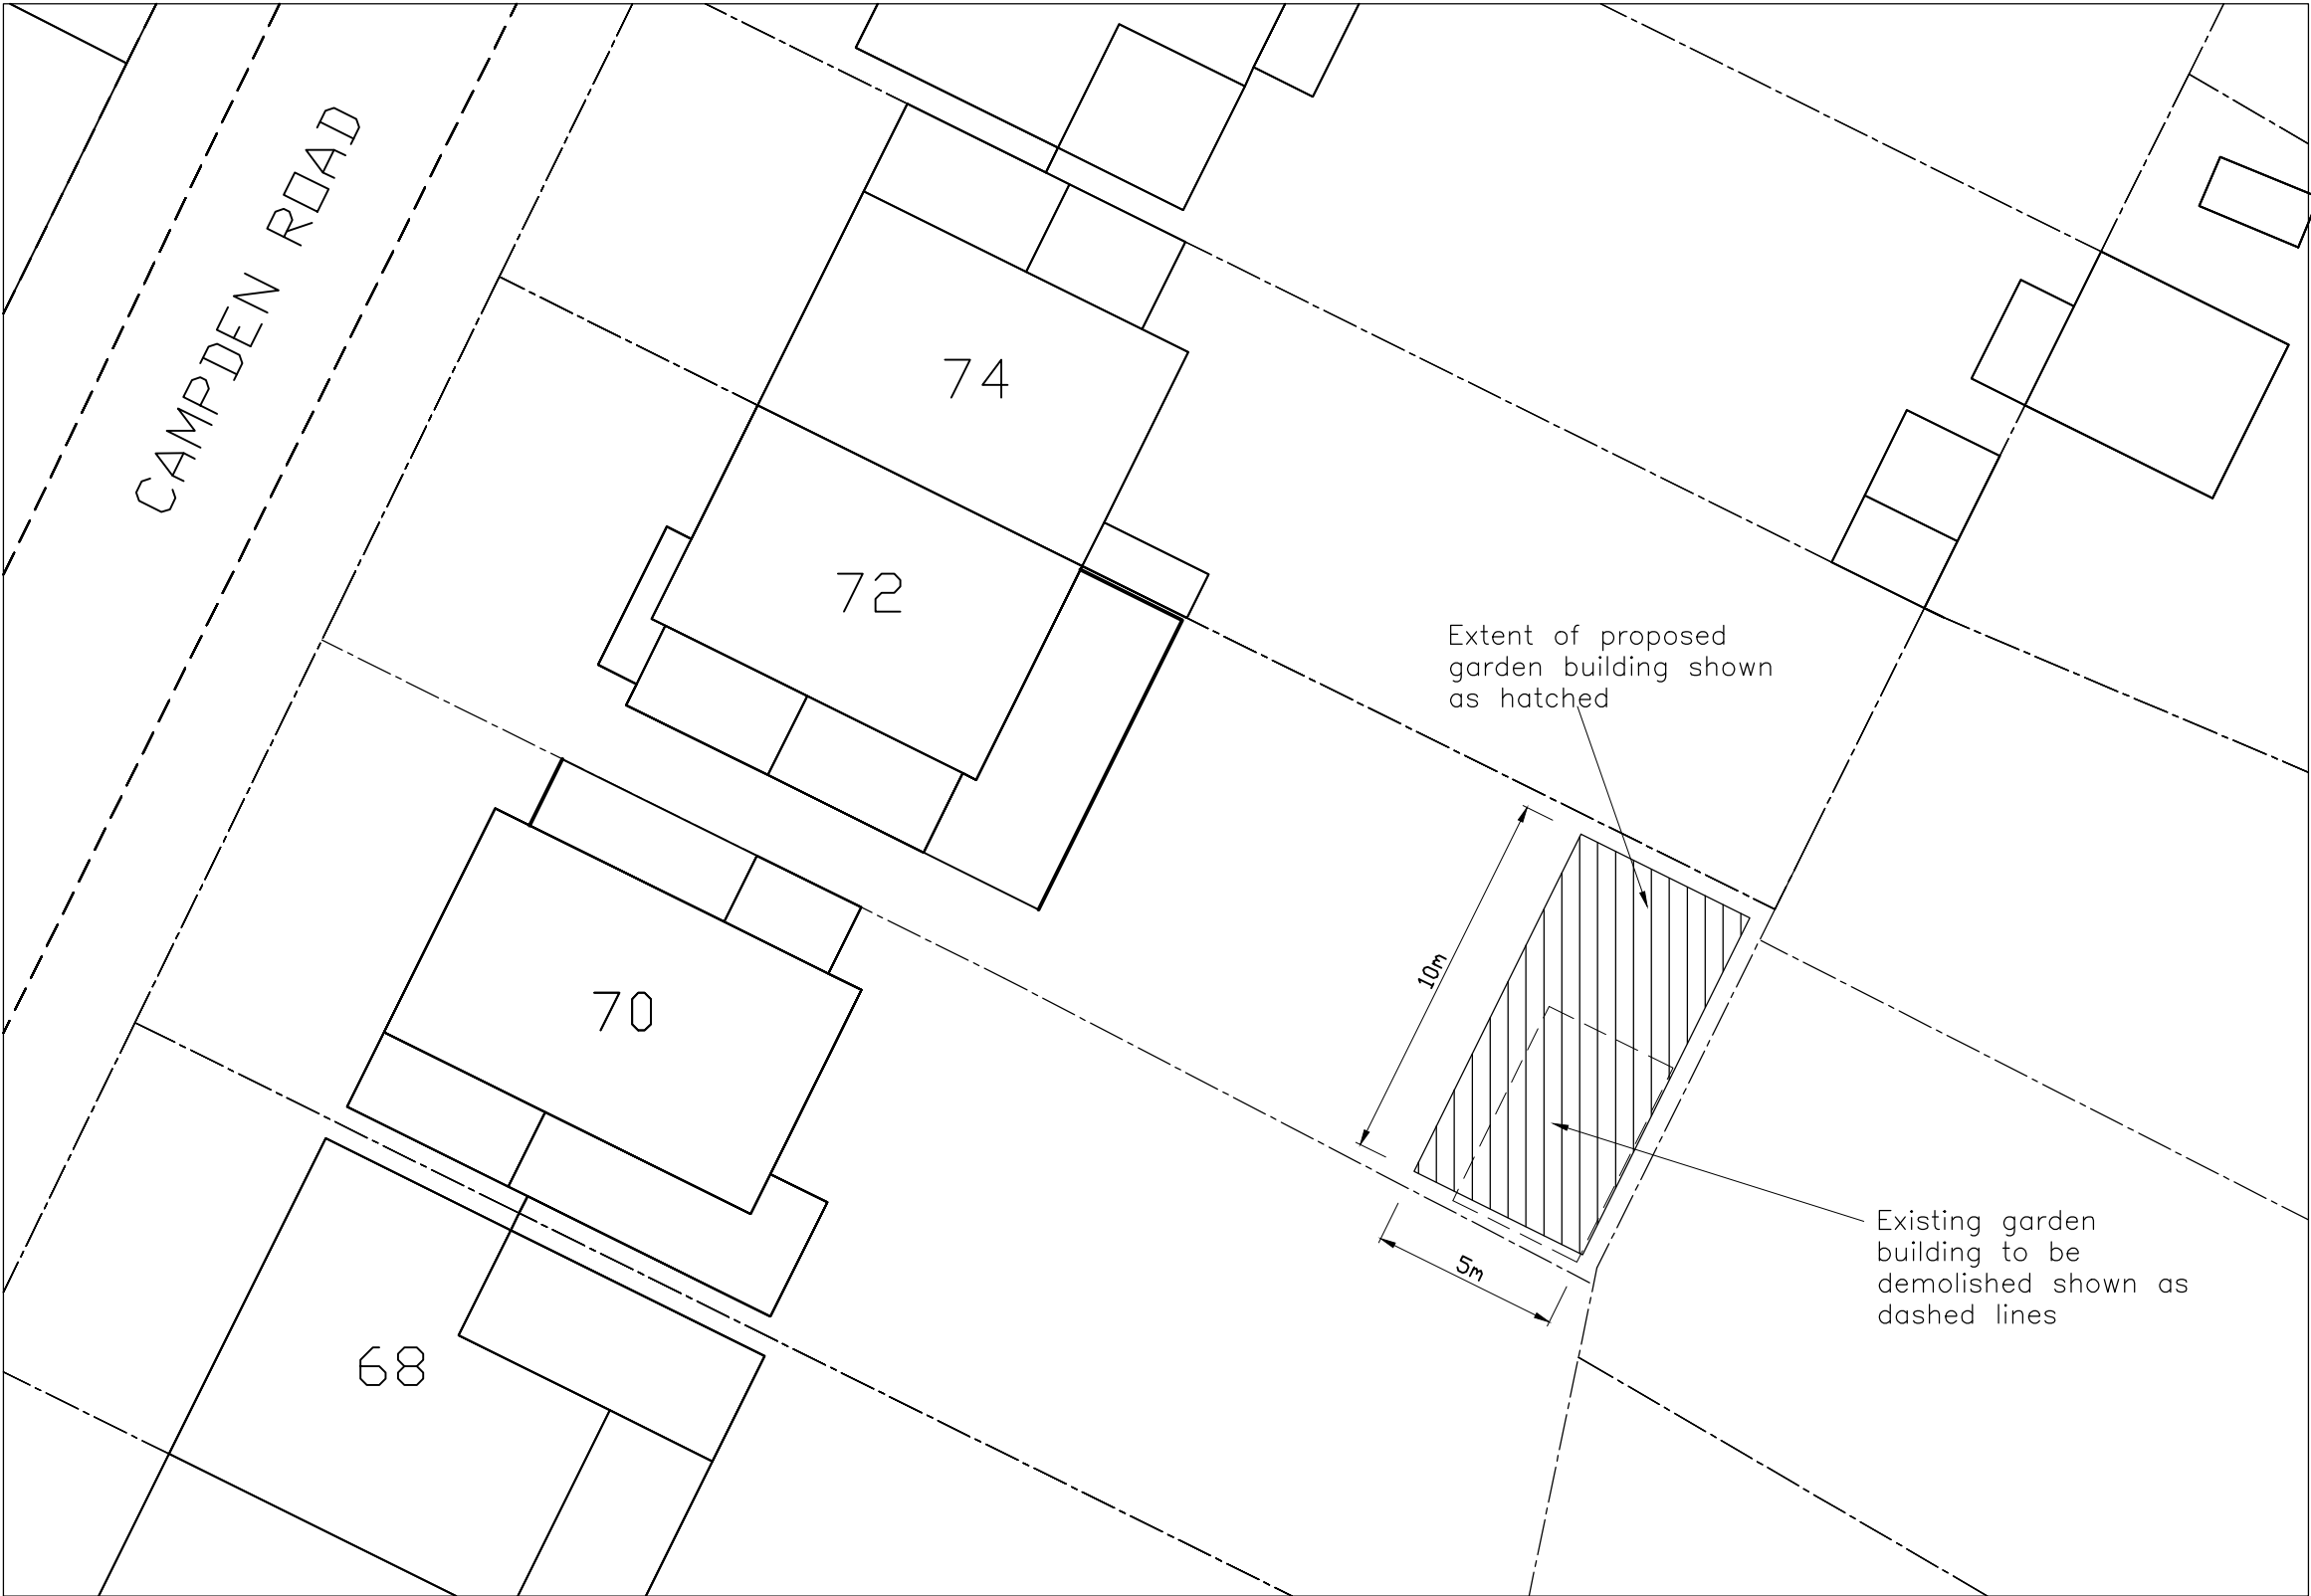

BLOCK PLAN
(1:200)

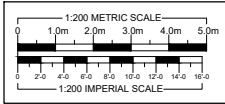

REVISIONS			DATE
ARTHUR J. FERRYMAN & ASSOCIATES ARCHITECTURAL CONSULTANTS • SURVEYORS 128 HIGH STREET • BUSHEY • HERTS • WD23 3DE Tel: 020 8950 0508 Email: office@ajferryman.co.uk			
TITLE			
BLOCK PLAN			
ADDRESS			
72 Campden Road Ickenham UB10 8EU			
CLIENT			
Mr & Mrs Dhaliwal			
SCALE	AS SHOWN@A2	DRAWN	DATE
		BMc	03/24
DRAWING			REV.
224020/03			