

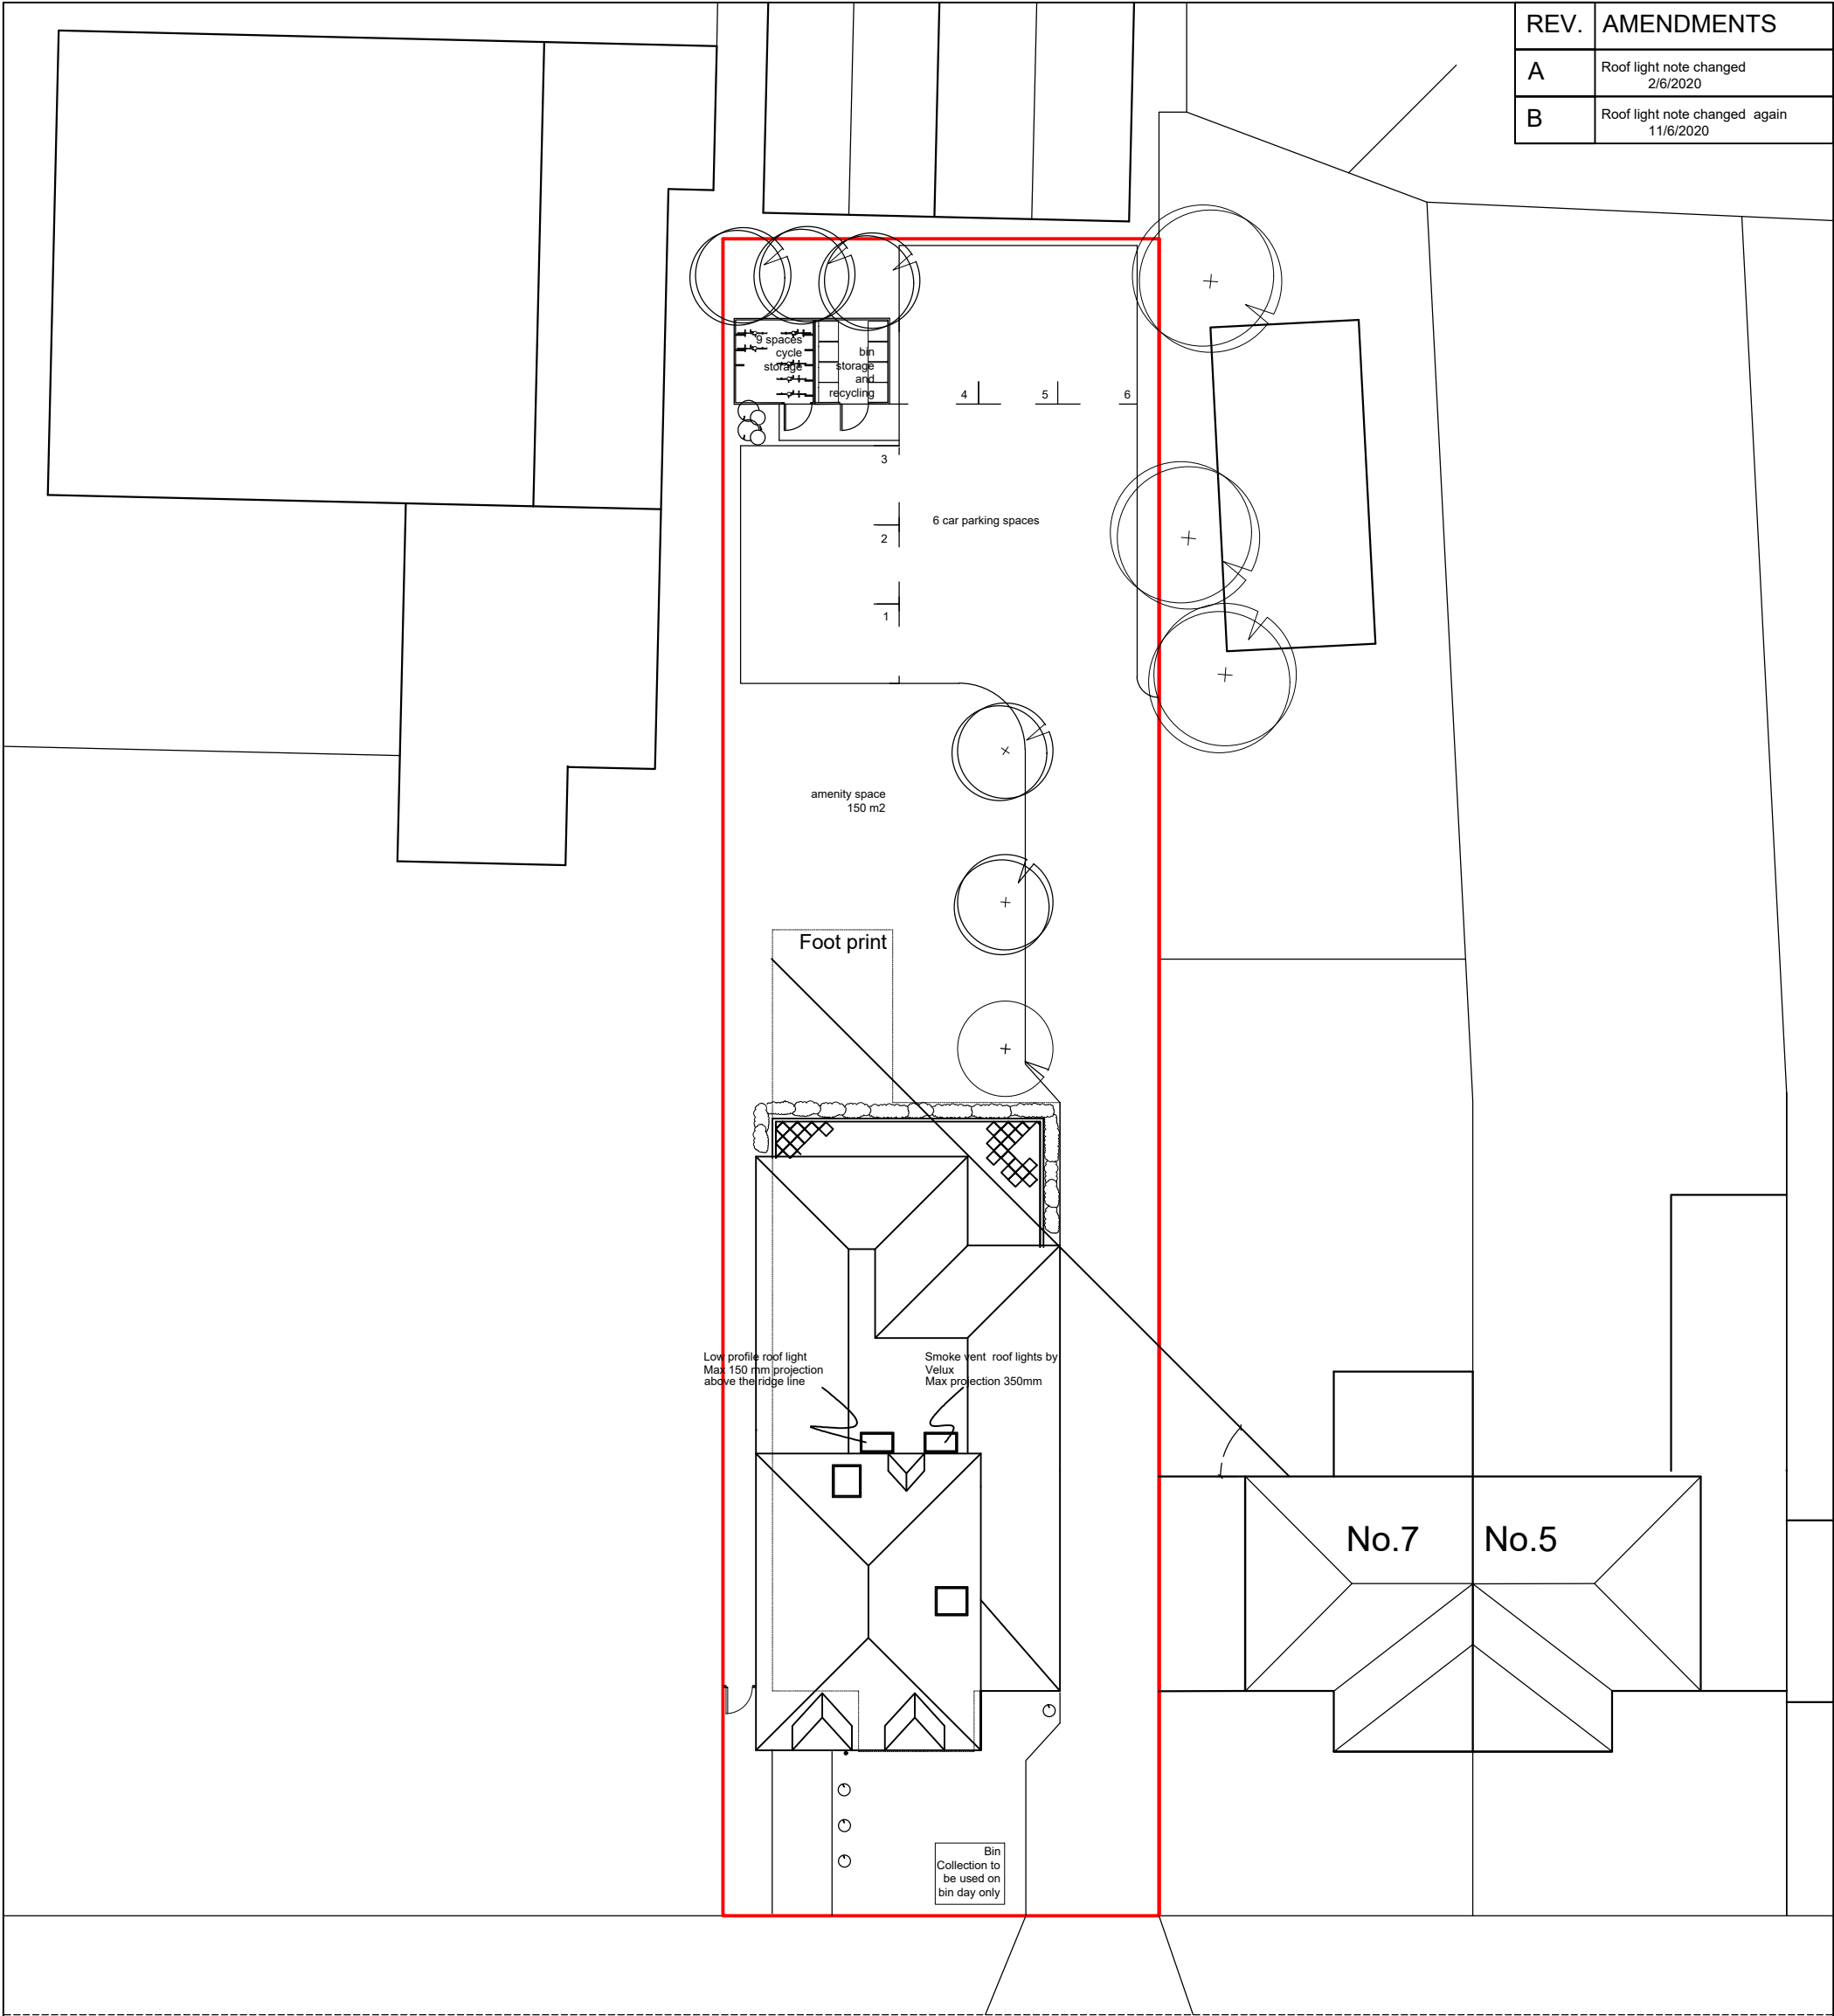


REV.	AMENDMENTS
A	Roof light note changed 2/6/2020
B	Roof light note changed again 11/6/2020

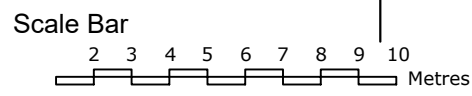

WEST WAY

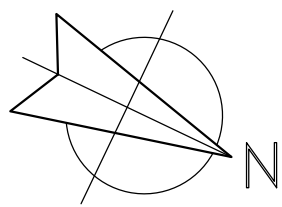

PROPOSED SITE PLAN