


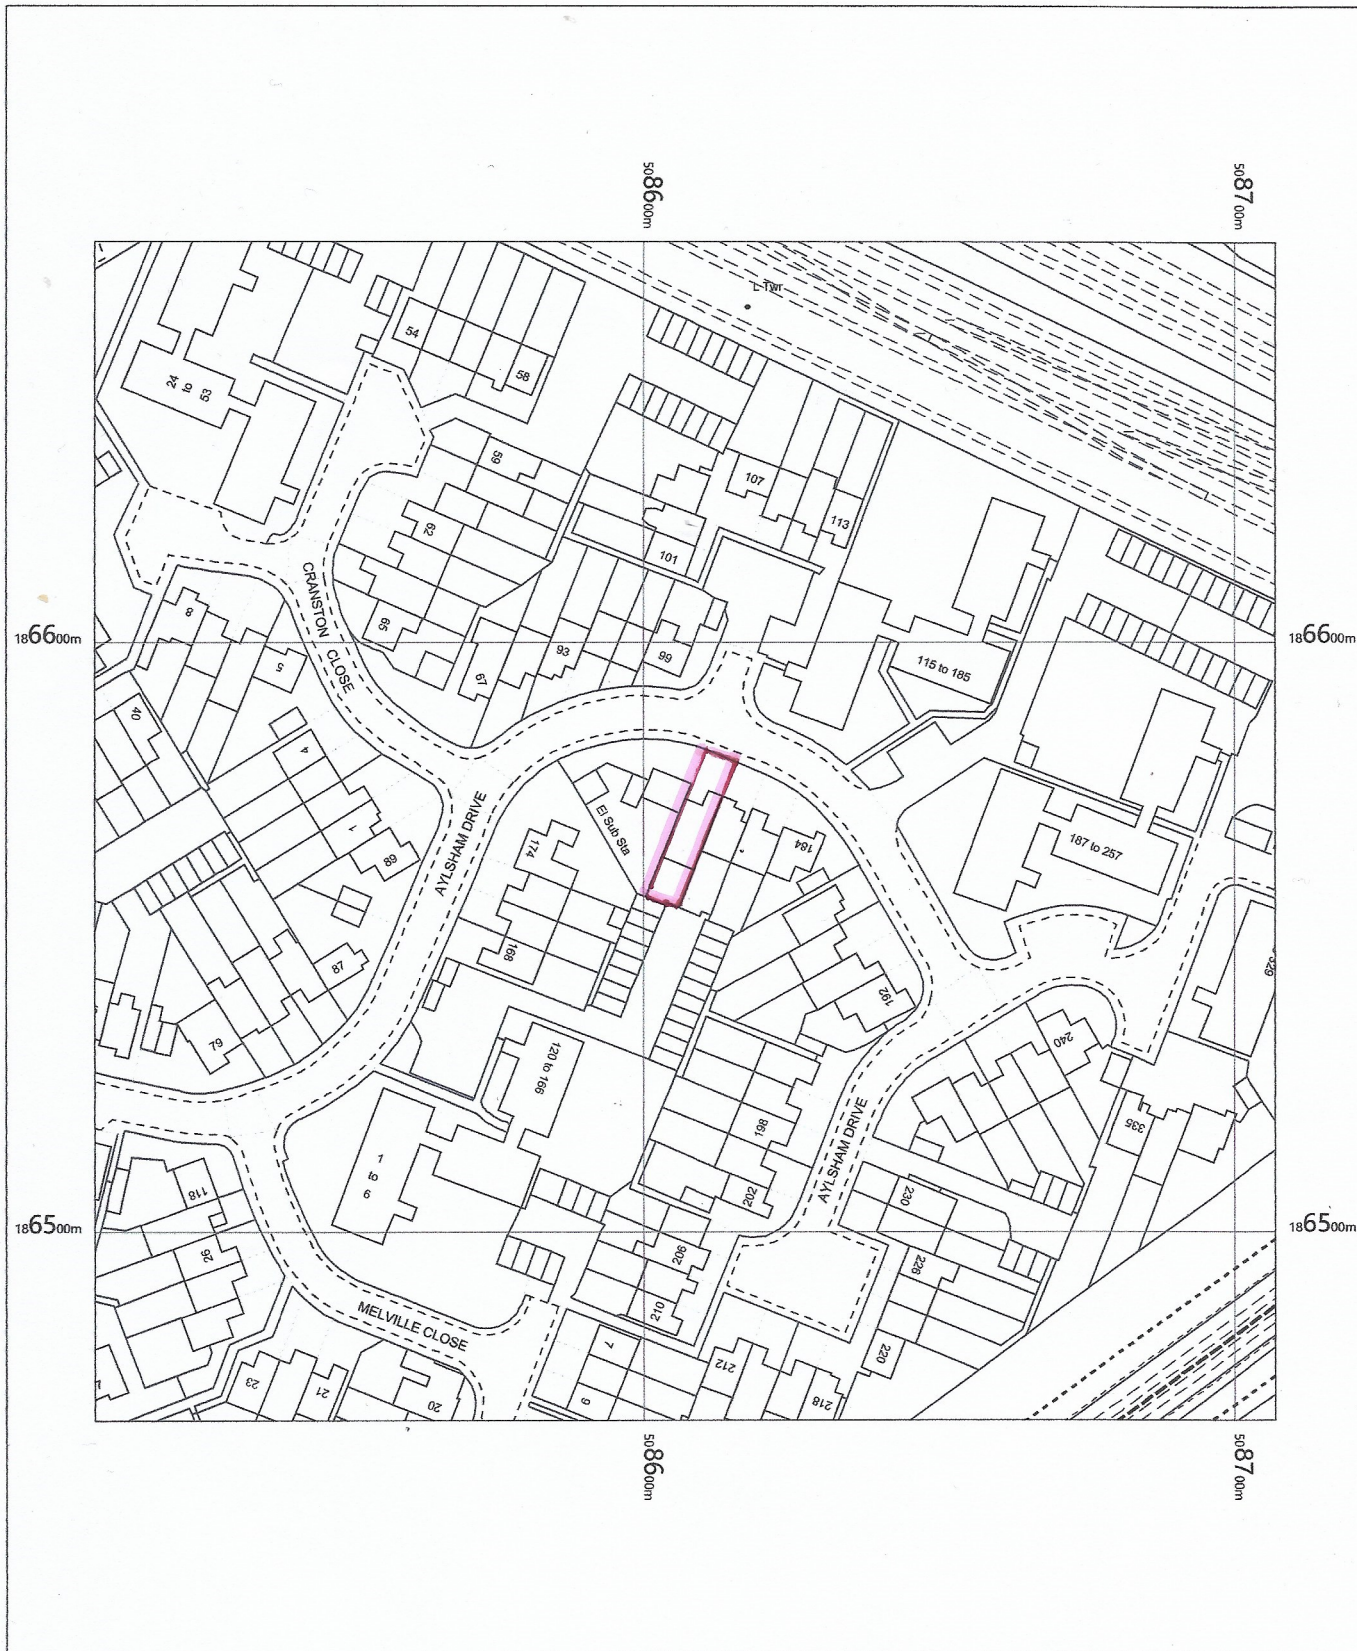

178 AYLSHAM DRIVE  
ICKENHAM  
UB10 8UF

OS MasterMap 1250/2500/10000 scale  
Wednesday, May 5, 2021, ID: CM-00959500  
[www.centremapslive.co.uk](http://www.centremapslive.co.uk)

1:1250 scale print at A4, Centre: 508607 E, 186568 N

©Crown Copyright Ordnance Survey. Licence no. 100019980

