






**LEGEND**

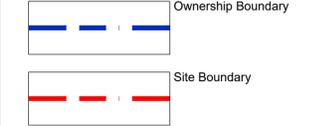

**Proposed Hard Landscape**

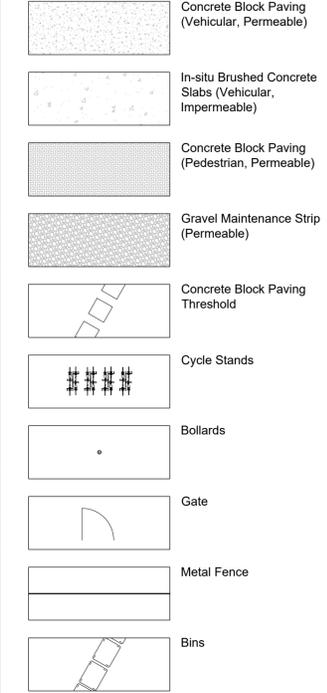

**Proposed Soft Landscape**

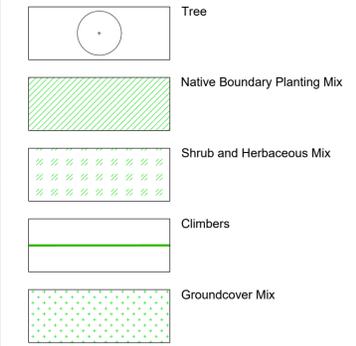

Revisions:  
(see rev clouds and notes for additional explanation of change)

Rev.	Description	Dwn.	Chk.	Date
P01	Issued for Information	KH	GG	02.12.2025
P02	Issued for Information	GG	BT	17.12.2025
P03	Issued for Information	GG	BT	13.01.2026
P04	Issued for Information	KH	GG	19.01.2026
P05	Issued for Planning	GG	RB	05.02.2026

Drawing Information  
© Copyright Outerspace (Urban Design) Ltd. All Right Reserved  
Please note:  
Figured dimensions take precedence over scale. Do Not Scale from Drawings.  
Outerspace to be informed of discrepancies prior to commencement of works.  
All dimensions to be checked on site.



Urban + Landscape Design  
The Boathouse, 27 Ferry Road  
Teddington, TW11 9NN  
t. 00 44 (0)20 8973 0070 e. info@outerspaceuk.com  
Project  
**CRAUFURD INDUSTRIAL ESTATE  
SILVERDALE ROAD, HAYES**  
Client  
RGP Holdings Limited

Dwg No L-101 Status PLANNING

Drawing Title Landscape General Arrangement Outerspace Project No LN00943

Date 19-11-2025 Scale 1:200@A1 Rev P05 Dwn by: GG Chk by: BT