




Permeable resin driveway



Round stepping stones

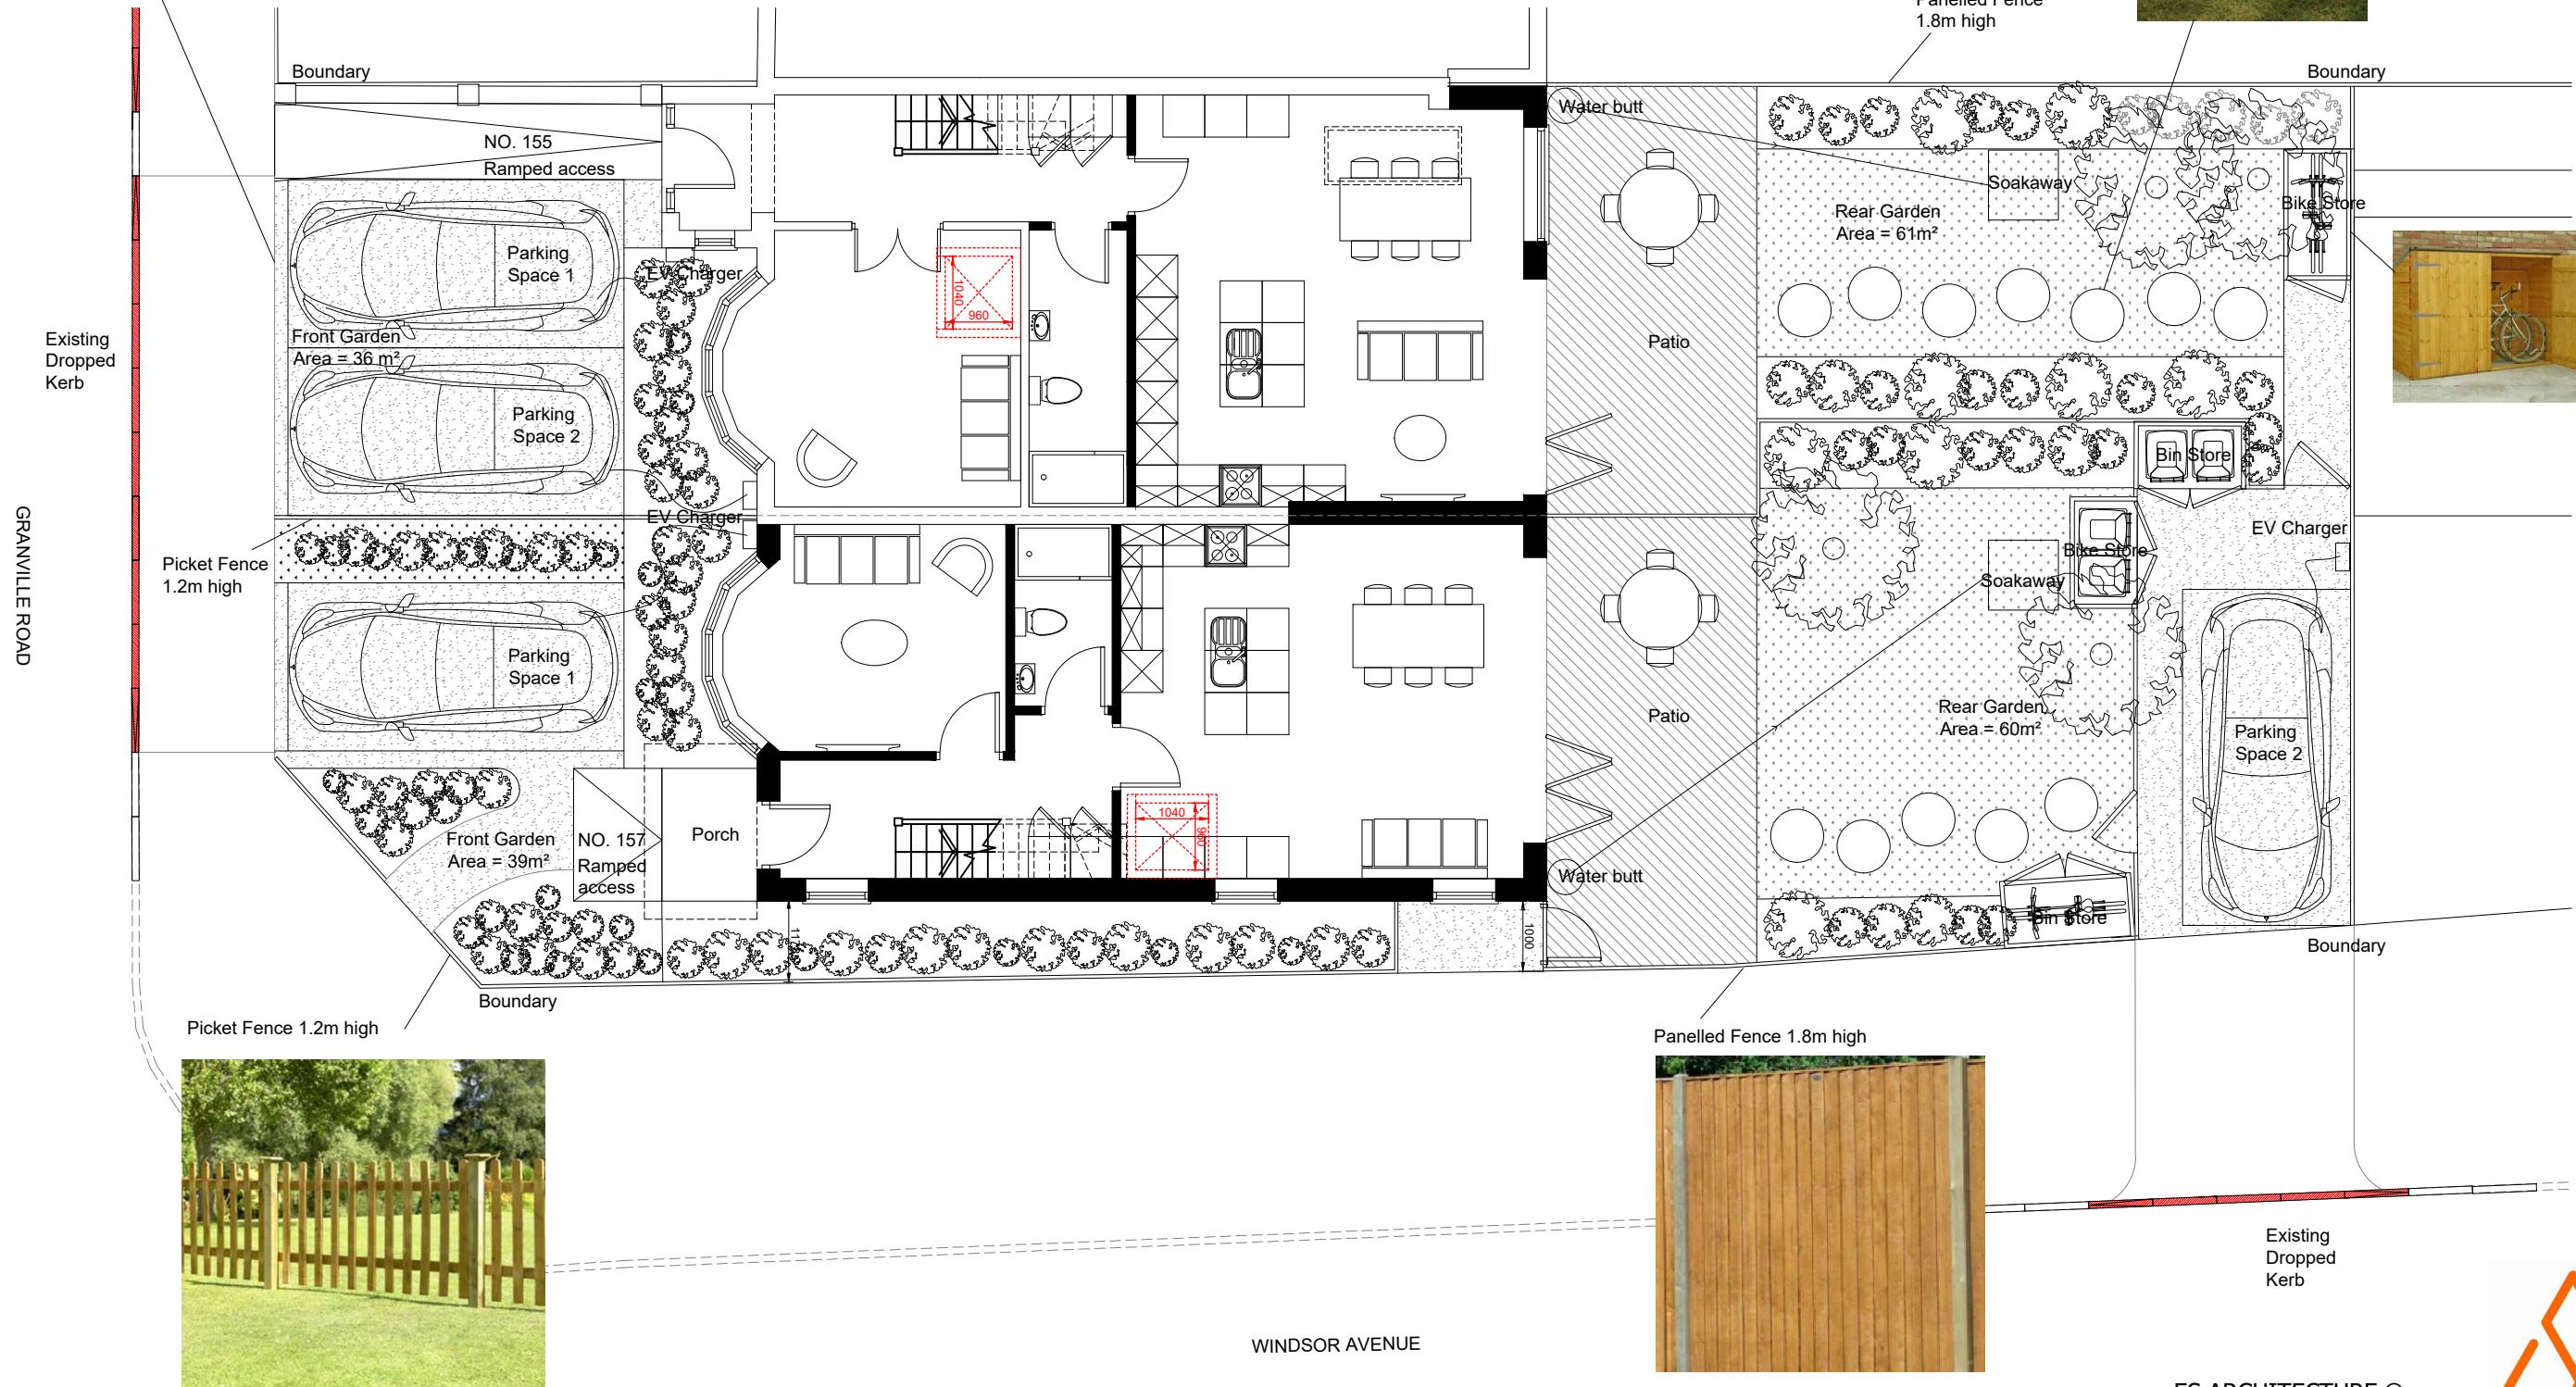

1 LANDSCAPE PLAN - PROPOSED
Scale: 1:100

0 1m 2m 3m 4m 5m

PLANNING
22.07.2025

ES ARCHITECTURE ©
TEL 07545278526
NEW BUILD HOUSE & REAR EXTENSION TO
155 GRANVILLE ROAD, UXBRIDGE
UB10 9AG

PROPOSED PLANS

Scale: 1:100 @ A3 JUL 2025 Dwg. 25/027_P0L