
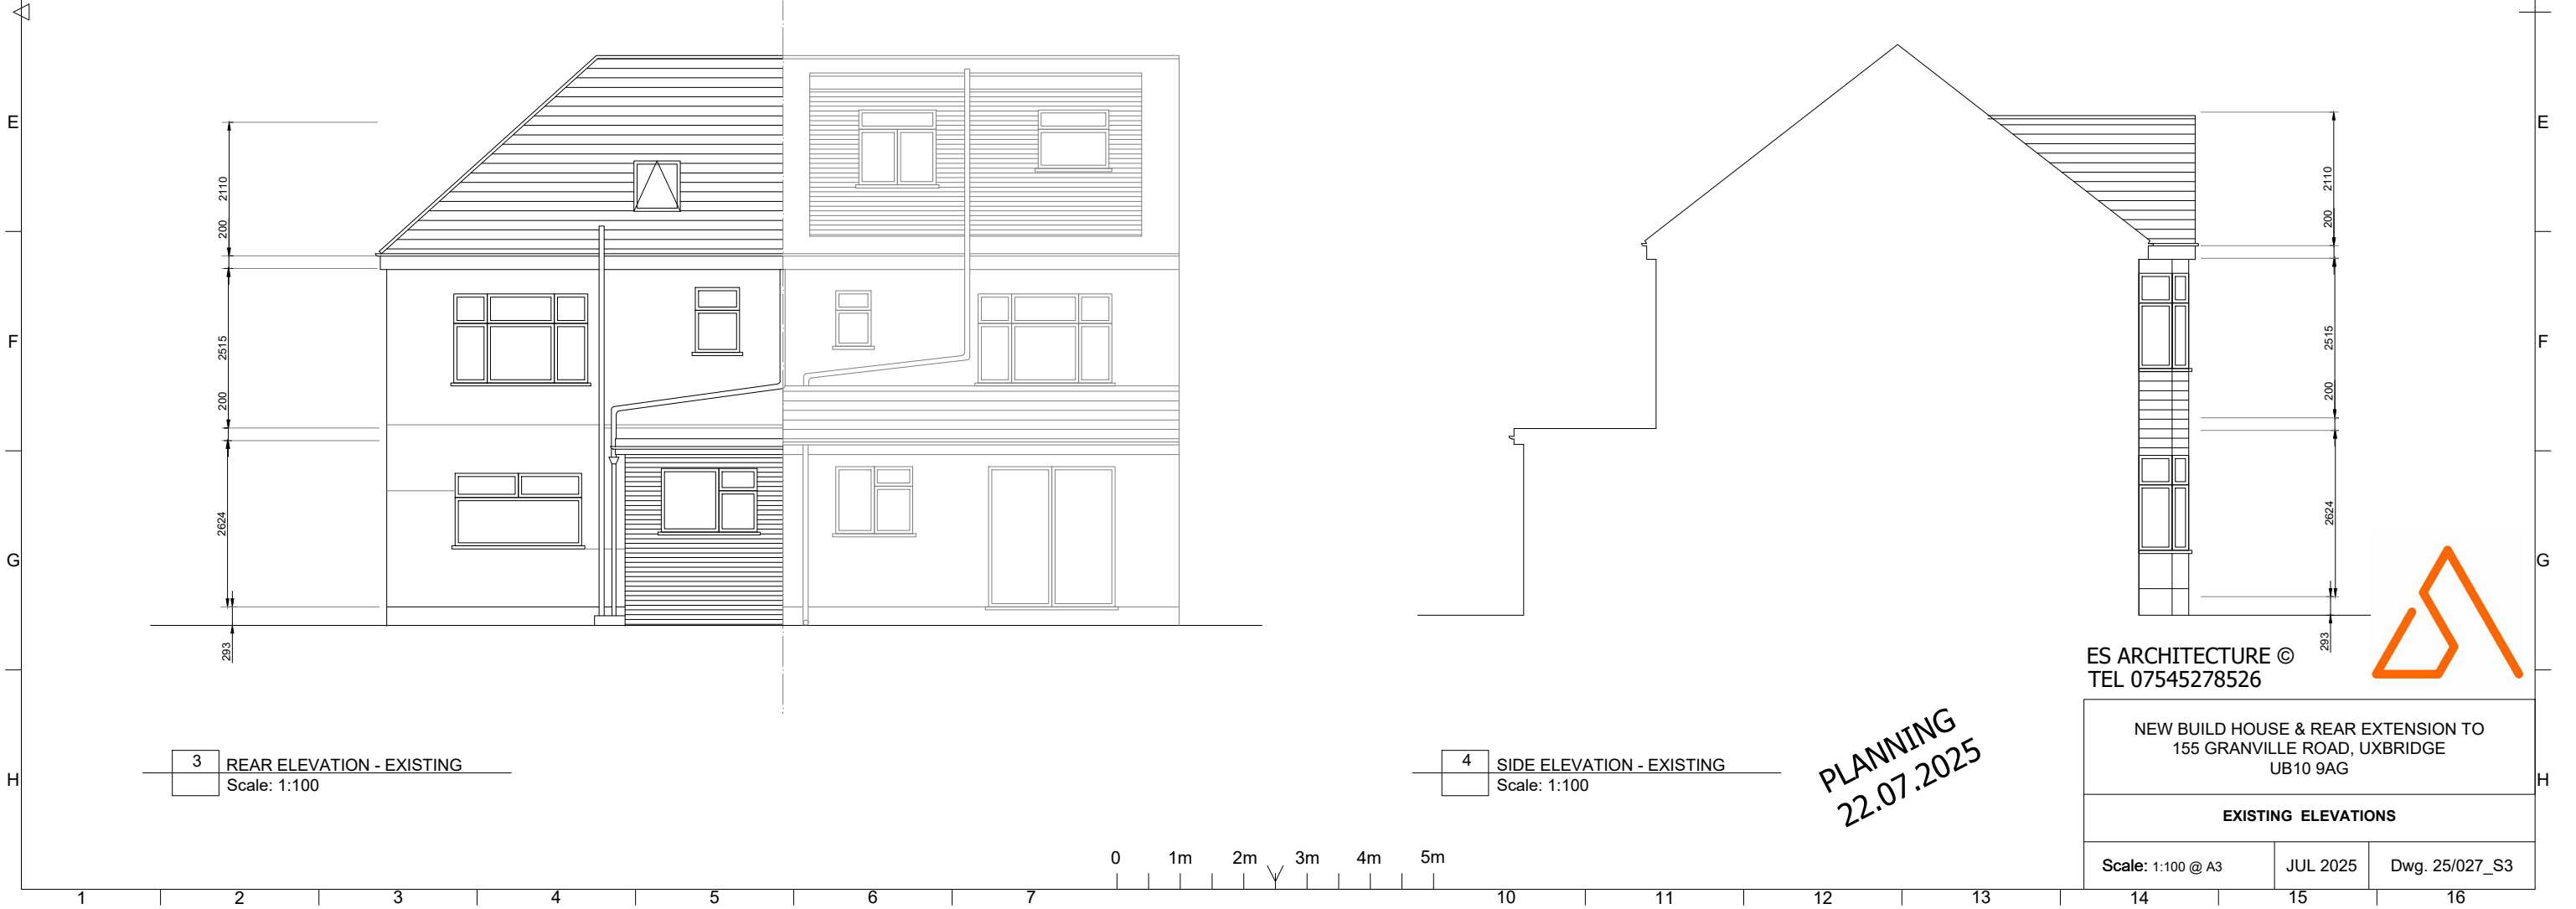


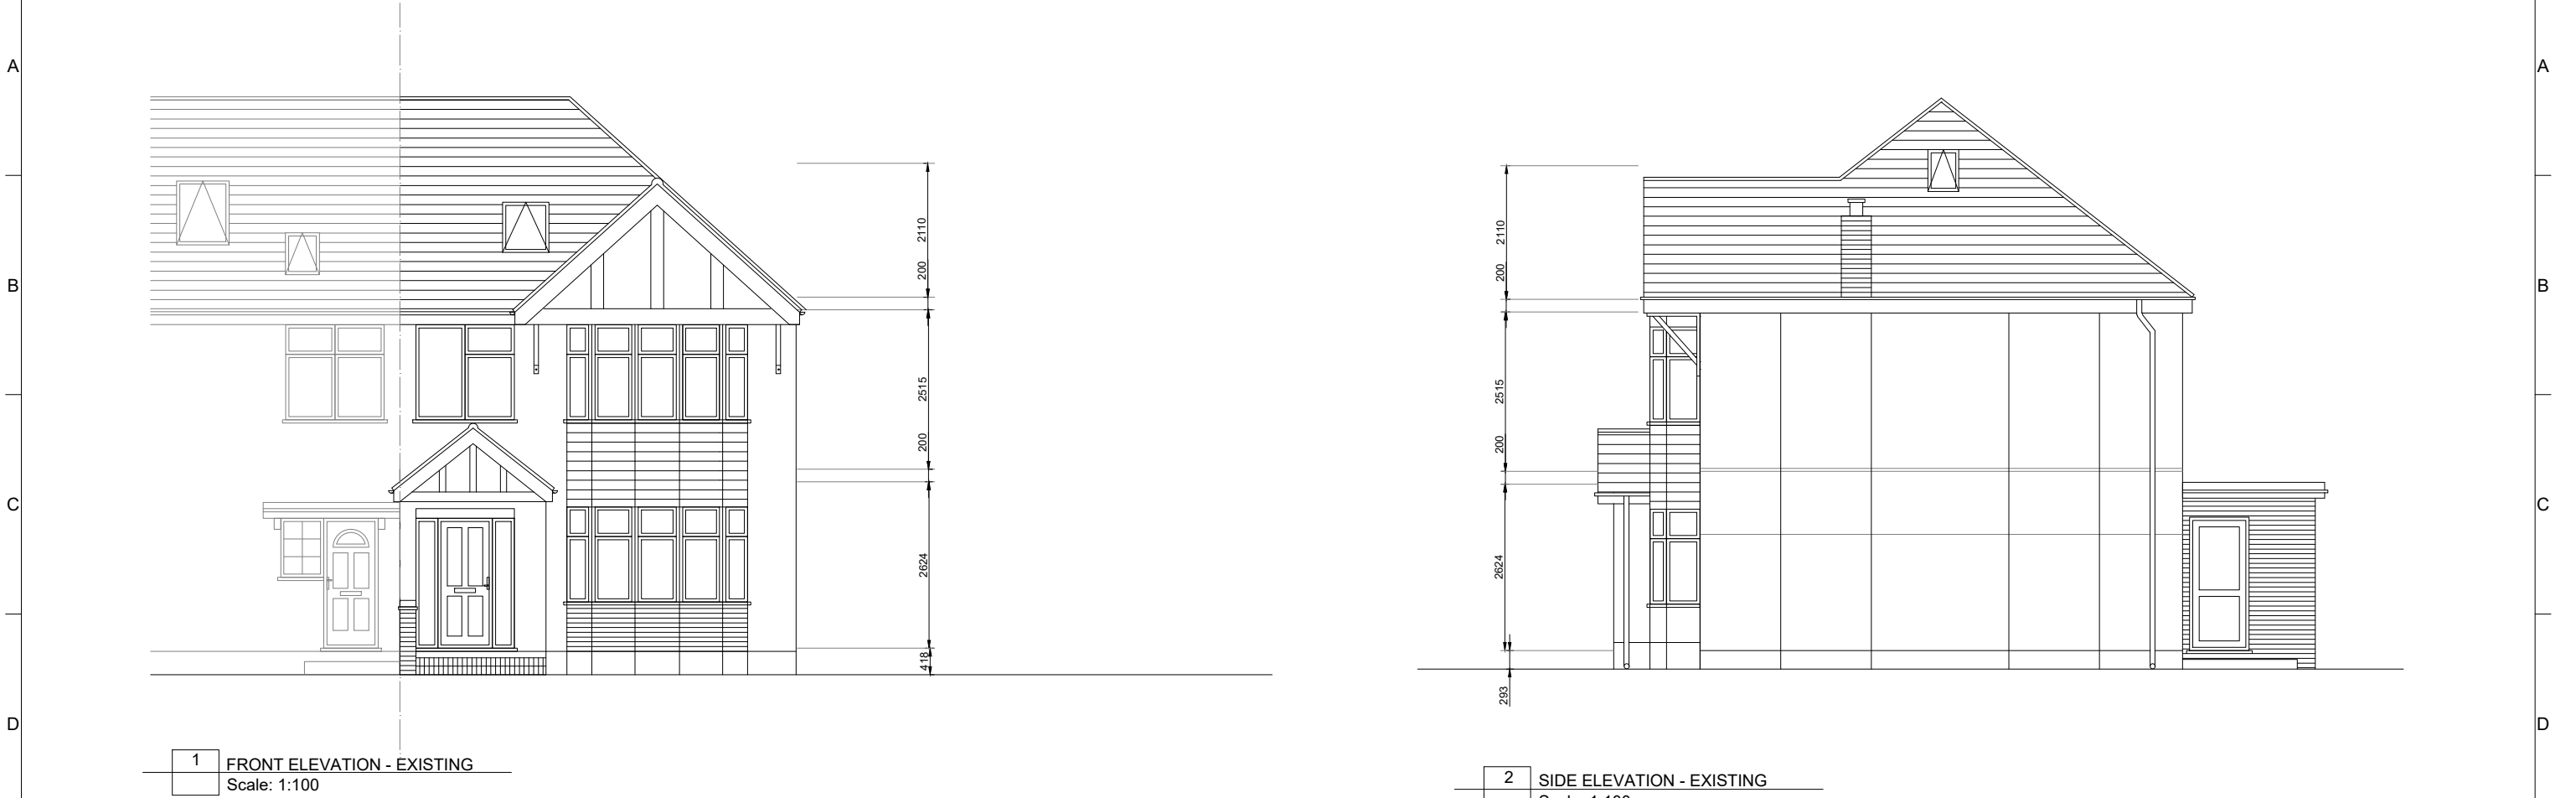

01m2m3m4m5m

10111213141516

ES ARCHITECTURE ©
TEL 07545278526

NEW BUILD HOUSE & REAR EXTENSION TO
155 GRANVILLE ROAD, UXBRIDGE
UB10 9AG

EXISTING ELEVATIONS

Scale: 1:100 @ A3

JUL 2025

Dwg. 25/027_S3

PLANNING
22.07.2025